


**BANKING DIAGRAM**

HOR. SCALE 1" = 20'-0"  
NO VERT. SCALE

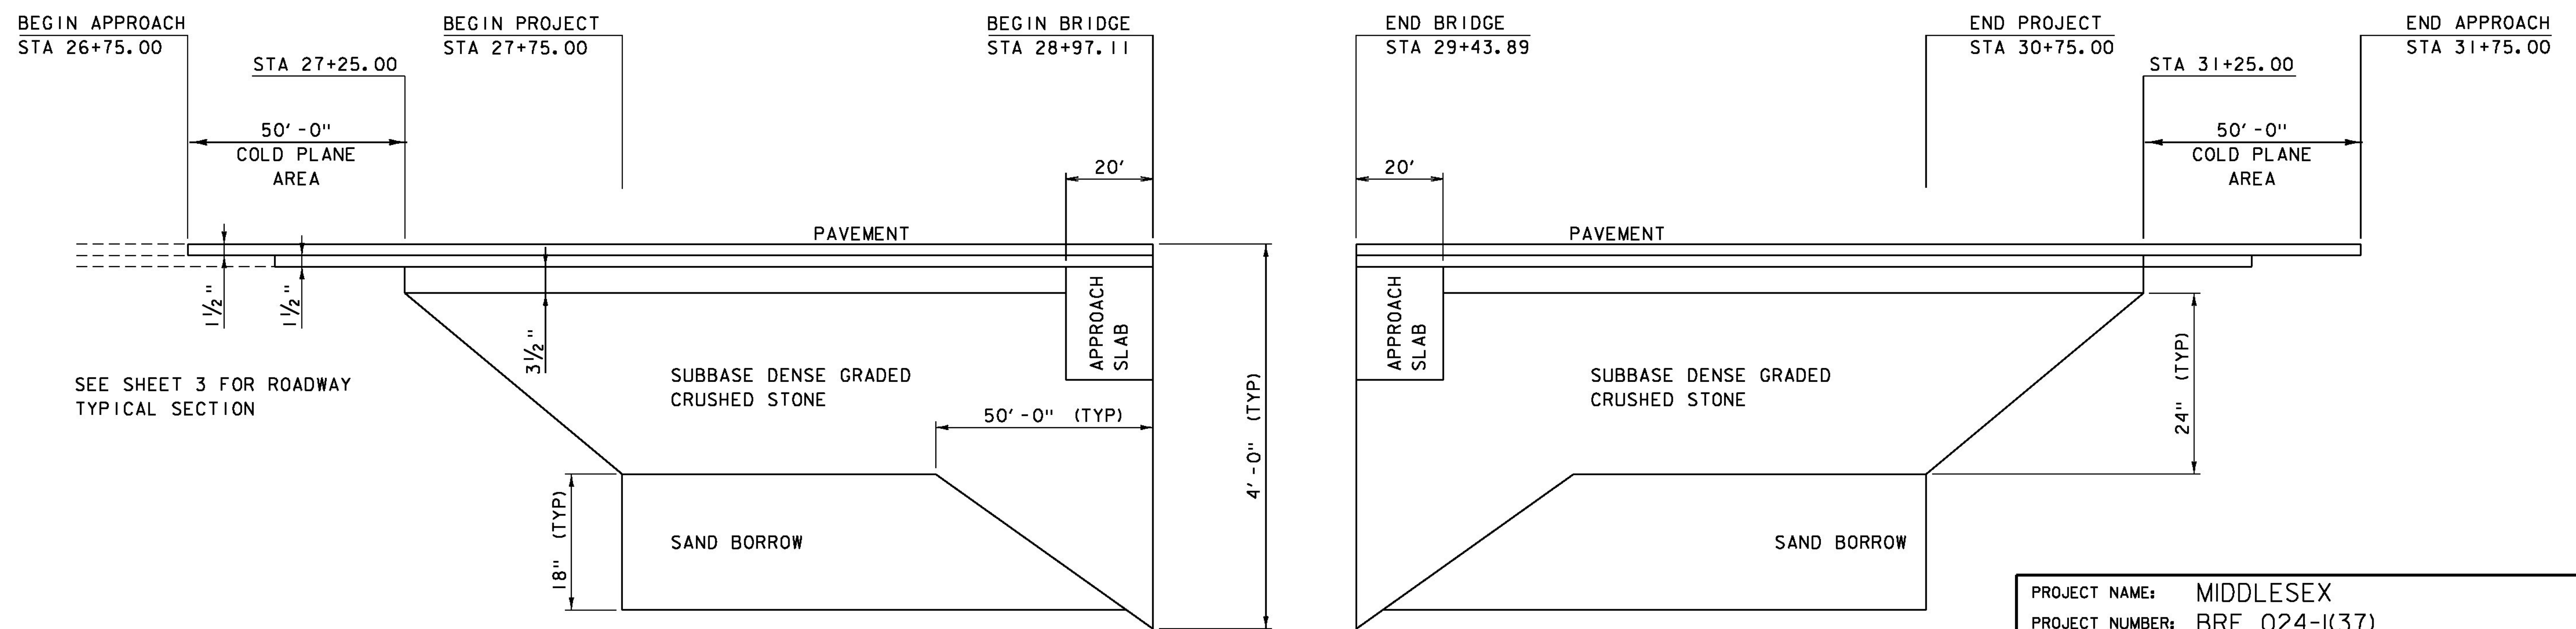

**MATERIAL TRANSITION**

HOR. SCALE 1" = 20'-0"  
NO VERT. SCALE

PROJECT NAME: MIDDLESEX	PLOT DATE: 13-JAN-2015
PROJECT NUMBER: BRF 024-1(37)	DRAWN BY: R. PELLETT
FILE NAME: sl0c220xs.dgn	CHECKED BY: H. SALLS
PROJECT LEADER: C. CARLSON	SHEET 36 OF 46
DESIGNED BY: H. SALLS	
BANKING & MATERIAL TRANSITION	