


BRIDGE #20
 VERSHIRE
 376+91 (MM 7.138)

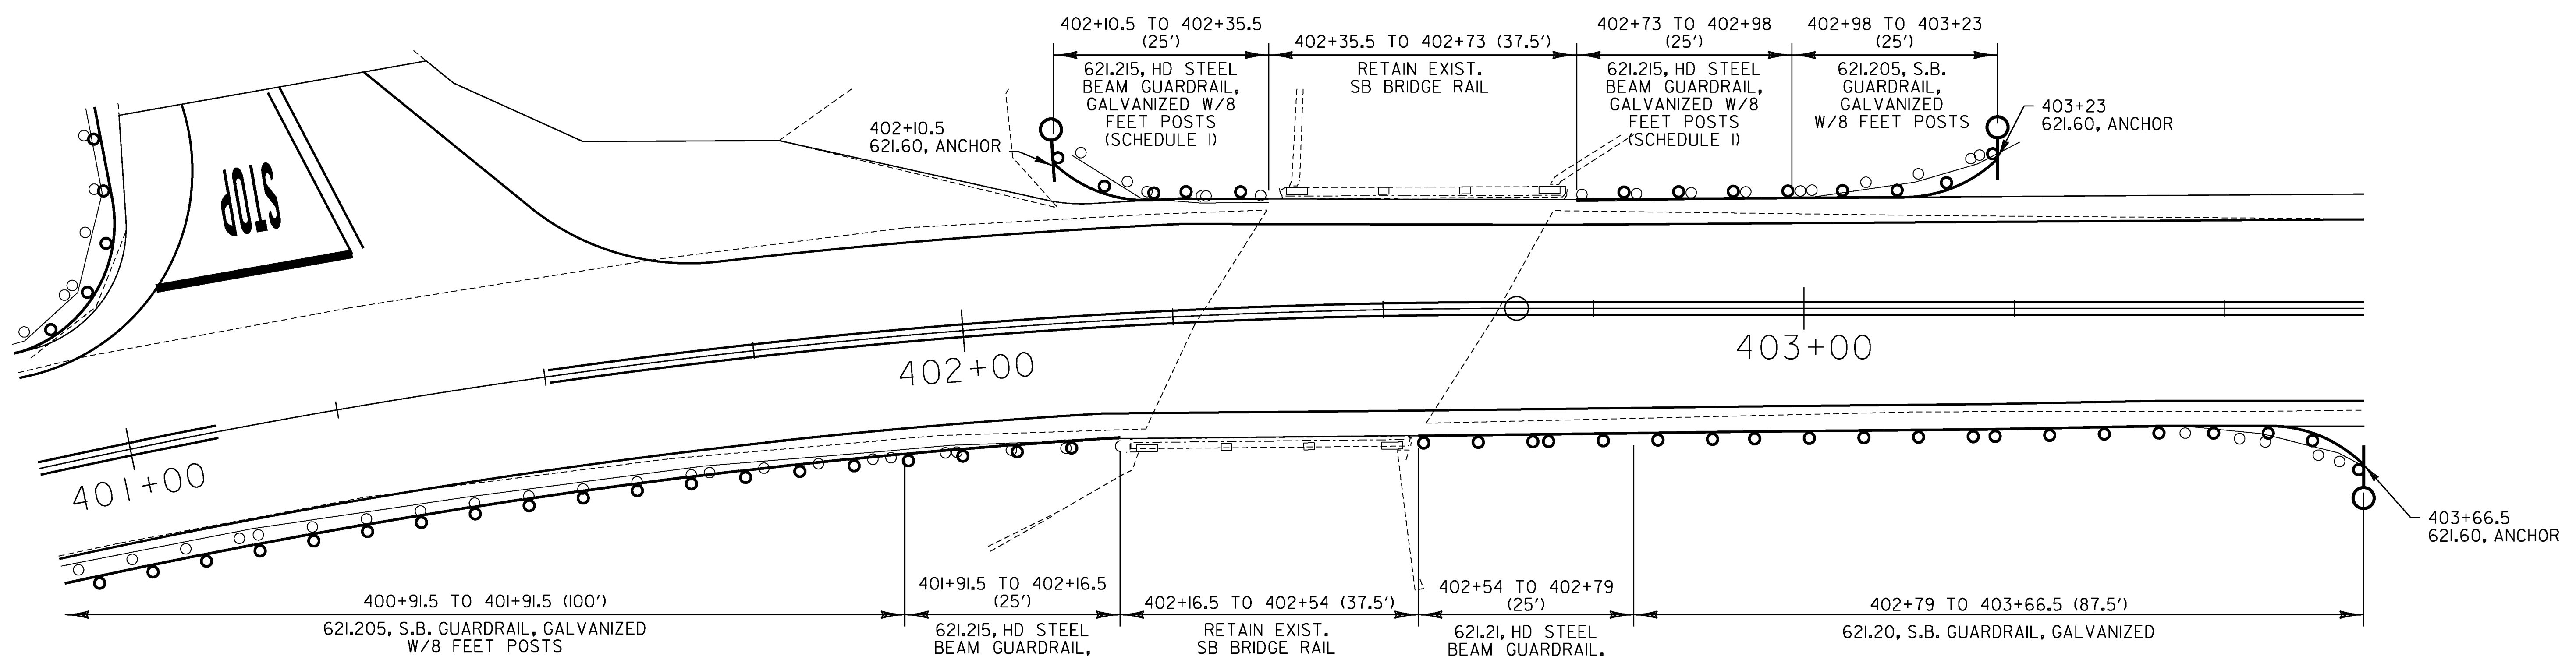

BRIDGE #22
 VERSHIRE
 402+46 (MM 7.622)

NOT TO SCALE

BRIDGE RAILING DETAIL SHEET 3

PROJECT NAME: VERSHIRE-THETFORD	PLOT DATE: 1/29/2013
PROJECT NUMBER: STP 2911(I)	DRAWN BY: SNG
FILE NAME: pl0c224.dgn	CHECKED BY: PTS
PROJECT LEADER: PTS	SHEET 21 OF 232
DESIGNED BY: NULL	
IPARM FILE NAME: IOC224_21	