


TEMPORARY 4 INCH WHITE LINE, PAINT
 DURABLE 4 INCH WHITE LINE (OPTION BID ITEM)
 216+50 TO 228+50 SOLID LT
 216+50 TO 228+50 SOLID RT

TEMPORARY 4 INCH YELLOW LINE, PAINT
 DURABLE 4 INCH YELLOW LINE (OPTION BID ITEM)
 216+50 TO 228+50 SOLID LT & RT

STEEL BEAM GUARDRAIL, GALVANIZED
 W/8 FEET POSTS
 222+99 TO 228+50 LT

ANCHOR FOR STEEL BEAM RAIL
 222+99 LT
 DELINEATOR WITH STEEL POST
 222+99 LT

REMOVAL AND DISPOSAL OF GUARDRAIL
 223+17 TO 228+50 LT
 225+39 TO 227+56 RT
 REMOVING SIGNS
 AS SHOWN - 7

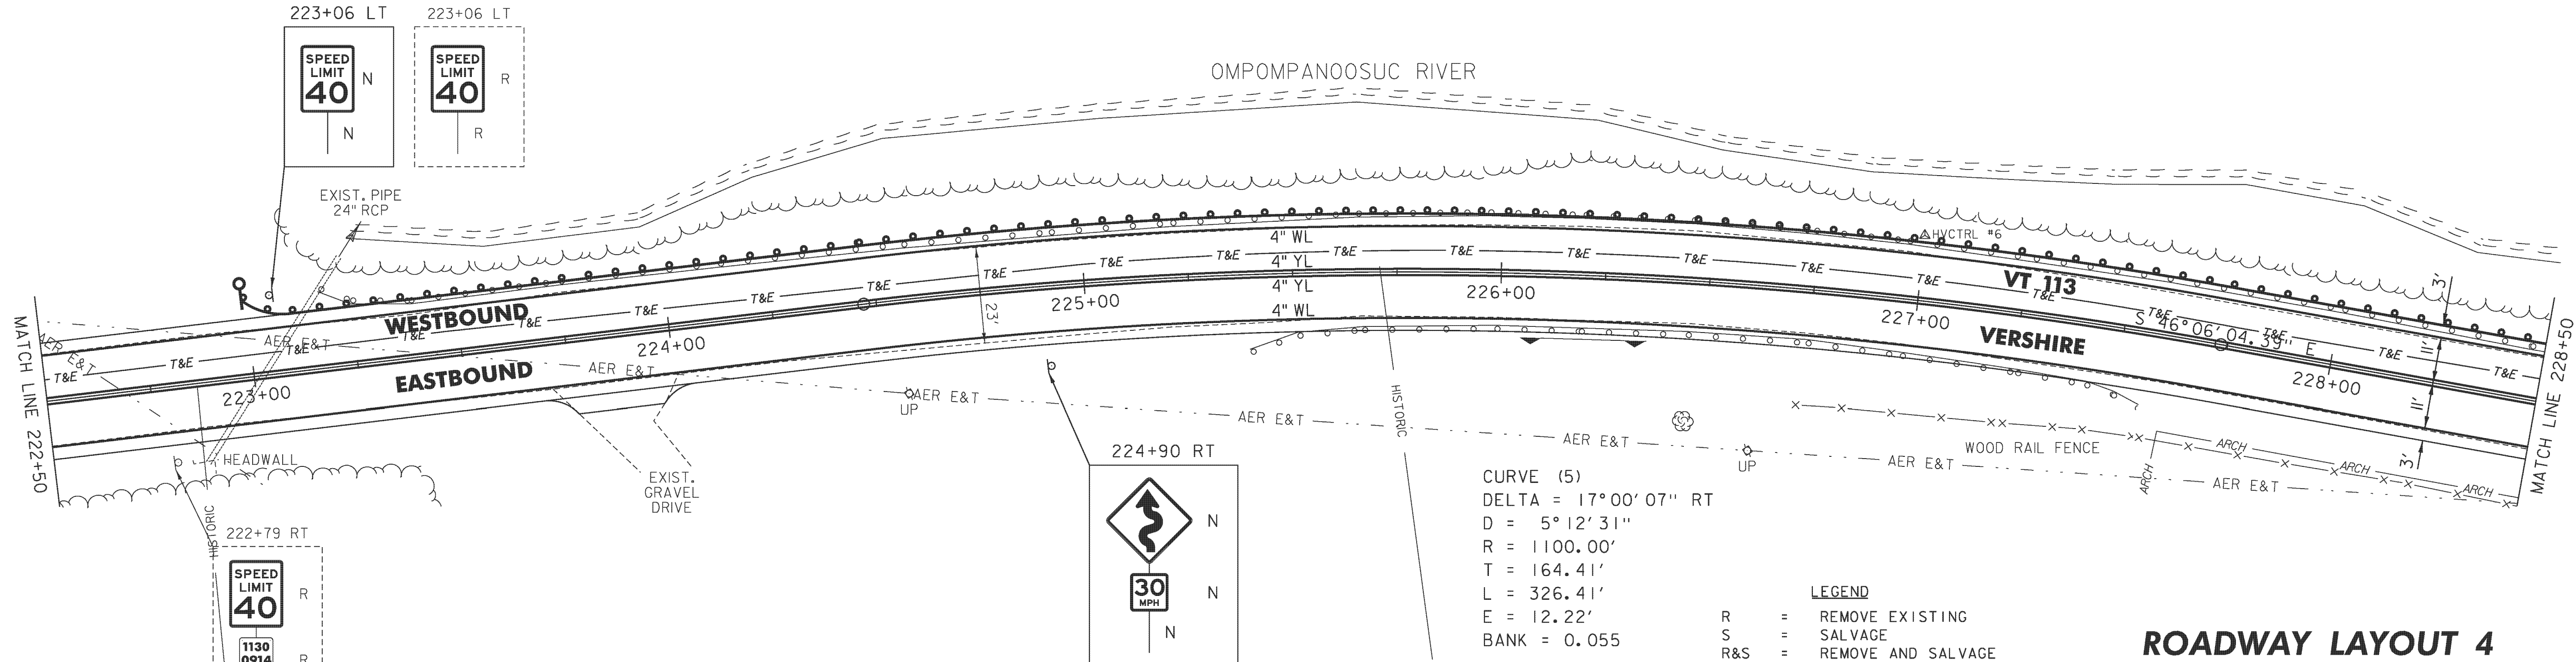

CURVE (5)
 DELTA = 17°00'07" RT
 D = 5°12'31"
 R = 1100.00'
 T = 164.41'
 L = 326.41'
 E = 12.22'
 BANK = 0.055

- LEGEND**
- R = REMOVE EXISTING
 - S = SALVAGE
 - R&S = REMOVE AND SALVAGE
 - N = NEW
 - RET = RETAIN
 - B-B = BACK TO BACK
 - = EXISTING GUARDRAIL
 - = PROPOSED GUARDRAIL
 - YL = YELLOW LINE
 - WL = WHITE LINE
 - = DELINEATOR
 - = PROPOSED UP

ROADWAY LAYOUT 4

PROJECT NAME: VERSHIRE-THETFORD	PLOT DATE: 3/8/2013
PROJECT NUMBER: STP 2911(I)	DRAWN BY: SNG
FILE NAME: pl0c224.dgn	CHECKED BY: PTS
PROJECT LEADER: PTS	SHEET 31 OF 232
DESIGNED BY: NULL	
IPARM FILE NAME: IOC224_31	