

TEMPORARY 4 INCH WHITE LINE, PAINT
 DURABLE 4 INCH WHITE LINE (OPTION BID ITEM)
 228+50 TO 234+50 SOLID LT
 228+50 TO 231+23 SOLID RT
 232+03 TO 234+50 SOLID RT


TEMPORARY 4 INCH YELLOW LINE, PAINT
 DURABLE 4 INCH YELLOW LINE (OPTION BID ITEM)
 228+50 TO 231+43 SOLID LT & RT
 231+83 TO 234+50 SOLID LT & RT

STEEL BEAM GUARDRAIL, GALVANIZED
 W/8 FEET POSTS
 228+50 TO 234+24 LT
 ANCHOR FOR STEEL BEAM RAIL
 234+24 LT

REMOVAL AND DISPOSAL OF GUARDRAIL
 228+50 TO 234+24 LT
 229+90 TO 230+99 RT
 DELINEATOR WITH STEEL POST
 234+24 LT

REMOVING SIGNS
 AS SHOWN - 6

CURVE (6)
 DELTA = 38°46'55" LT
 D = 8°48'53"
 R = 650.00'
 T = 228.79'
 L = 439.97'
 E = 39.09'
 BANK = 0.060

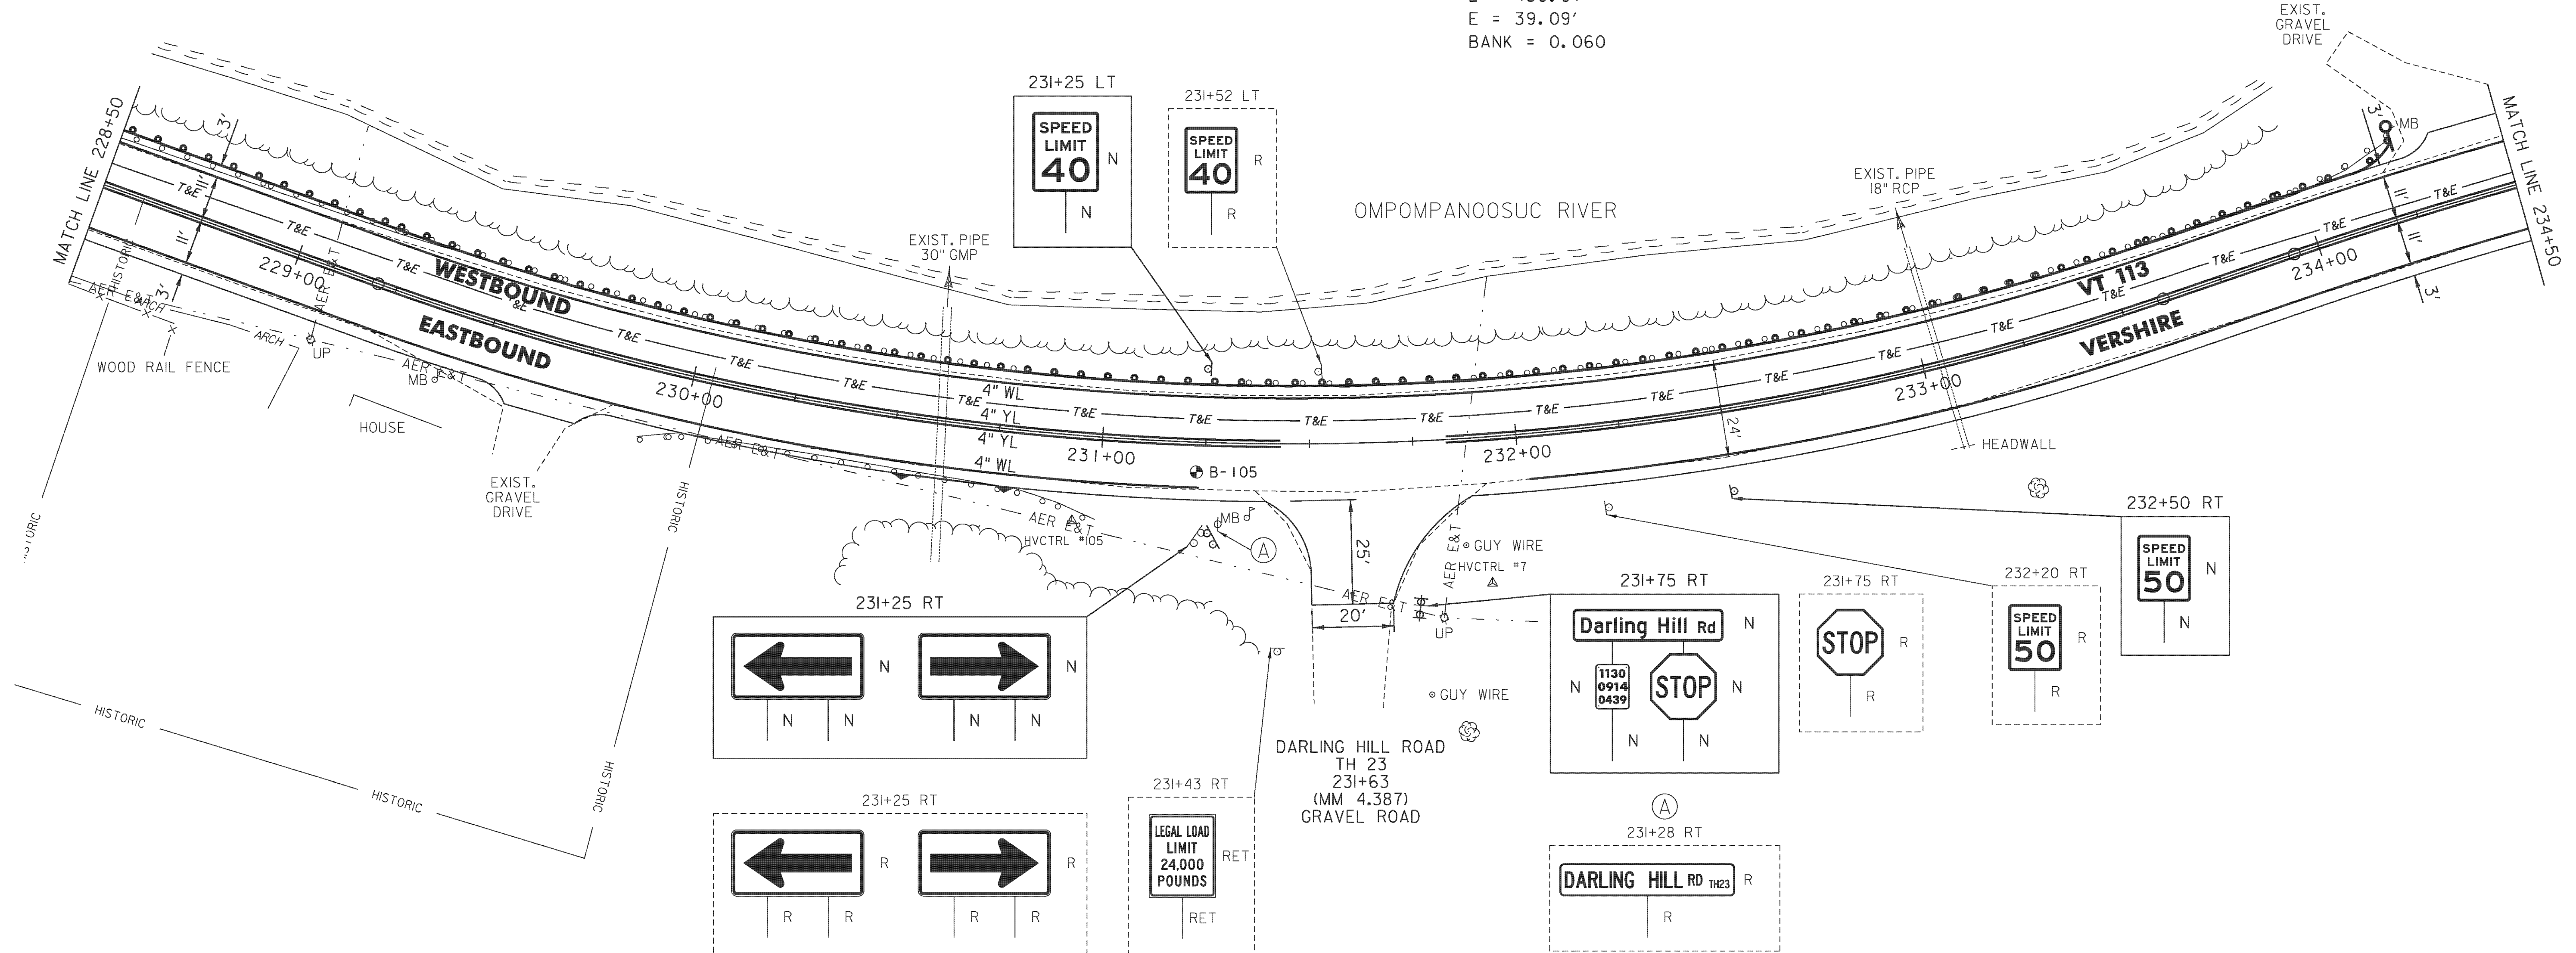

- LEGEND**
- R = REMOVE EXISTING
 - S = SALVAGE
 - R&S = REMOVE AND SALVAGE
 - N = NEW
 - RET = RETAIN
 - B-B = BACK TO BACK
 - = EXISTING GUARDRAIL
 - = PROPOSED GUARDRAIL
 - YL = YELLOW LINE
 - WL = WHITE LINE
 - = DELINEATOR
 - = PROPOSED UP

ROADWAY LAYOUT 5

PROJECT NAME: VERSHIRE-THETFORD

PROJECT NUMBER: STP 2911(I)

FILE NAME: pl0c224.dgn
 PROJECT LEADER: PTS
 DESIGNED BY: NLL
 IPARM FILE NAME: IOC224_32

PLOT DATE: 3/8/2013
 DRAWN BY: SNG
 CHECKED BY: PTS
 SHEET 32 OF 232