

TEMPORARY 4 INCH WHITE LINE, PAINT
 DURABLE 4 INCH WHITE LINE (OPTION BID ITEM)
 264+50 TO 274+50 SOLID LT
 264+50 TO 274+50 SOLID RT

TEMPORARY 4 INCH YELLOW LINE, PAINT
 DURABLE 4 INCH YELLOW LINE (OPTION BID ITEM)
 264+50 TO 274+50 SOLID LT & RT

STEEL BEAM GUARDRAIL, GALVANIZED
 270+19.5 TO 271+82 LT
 273+16.3 TO 273+66.3 LT

STEEL BEAM GUARDRAIL,
 GALVANIZED W/8 FEET POSTS
 270+19.5 TO 272+07 RT
 273+51.3 TO 274+50 RT

H.D. STEEL BEAM
 GUARDRAIL, GALVANIZED

271+82 TO 272+07 LT
 272+85 TO 273+16.3 LT

H.D. STEEL BEAM GUARDRAIL,
 GALVANIZED W/8 FEET POSTS
 272+07 TO 272+32 RT
 273+20 TO 273+51.3 RT

ANCHOR FOR STEEL BEAM RAIL
 270+19.5 LT & RT
 273+66.3 LT

REMOVAL AND DISPOSAL OF GUARDRAIL



270+18 TO 272+32 RT
 270+19 TO 272+07 LT
 272+85 TO 273+65 LT
 273+20 TO 274+50 RT

DELINEATOR WITH STEEL POST

270+19.5 LT & RT
 273+66.3 LT

REMOVING SIGNS

AS SHOWN - 3

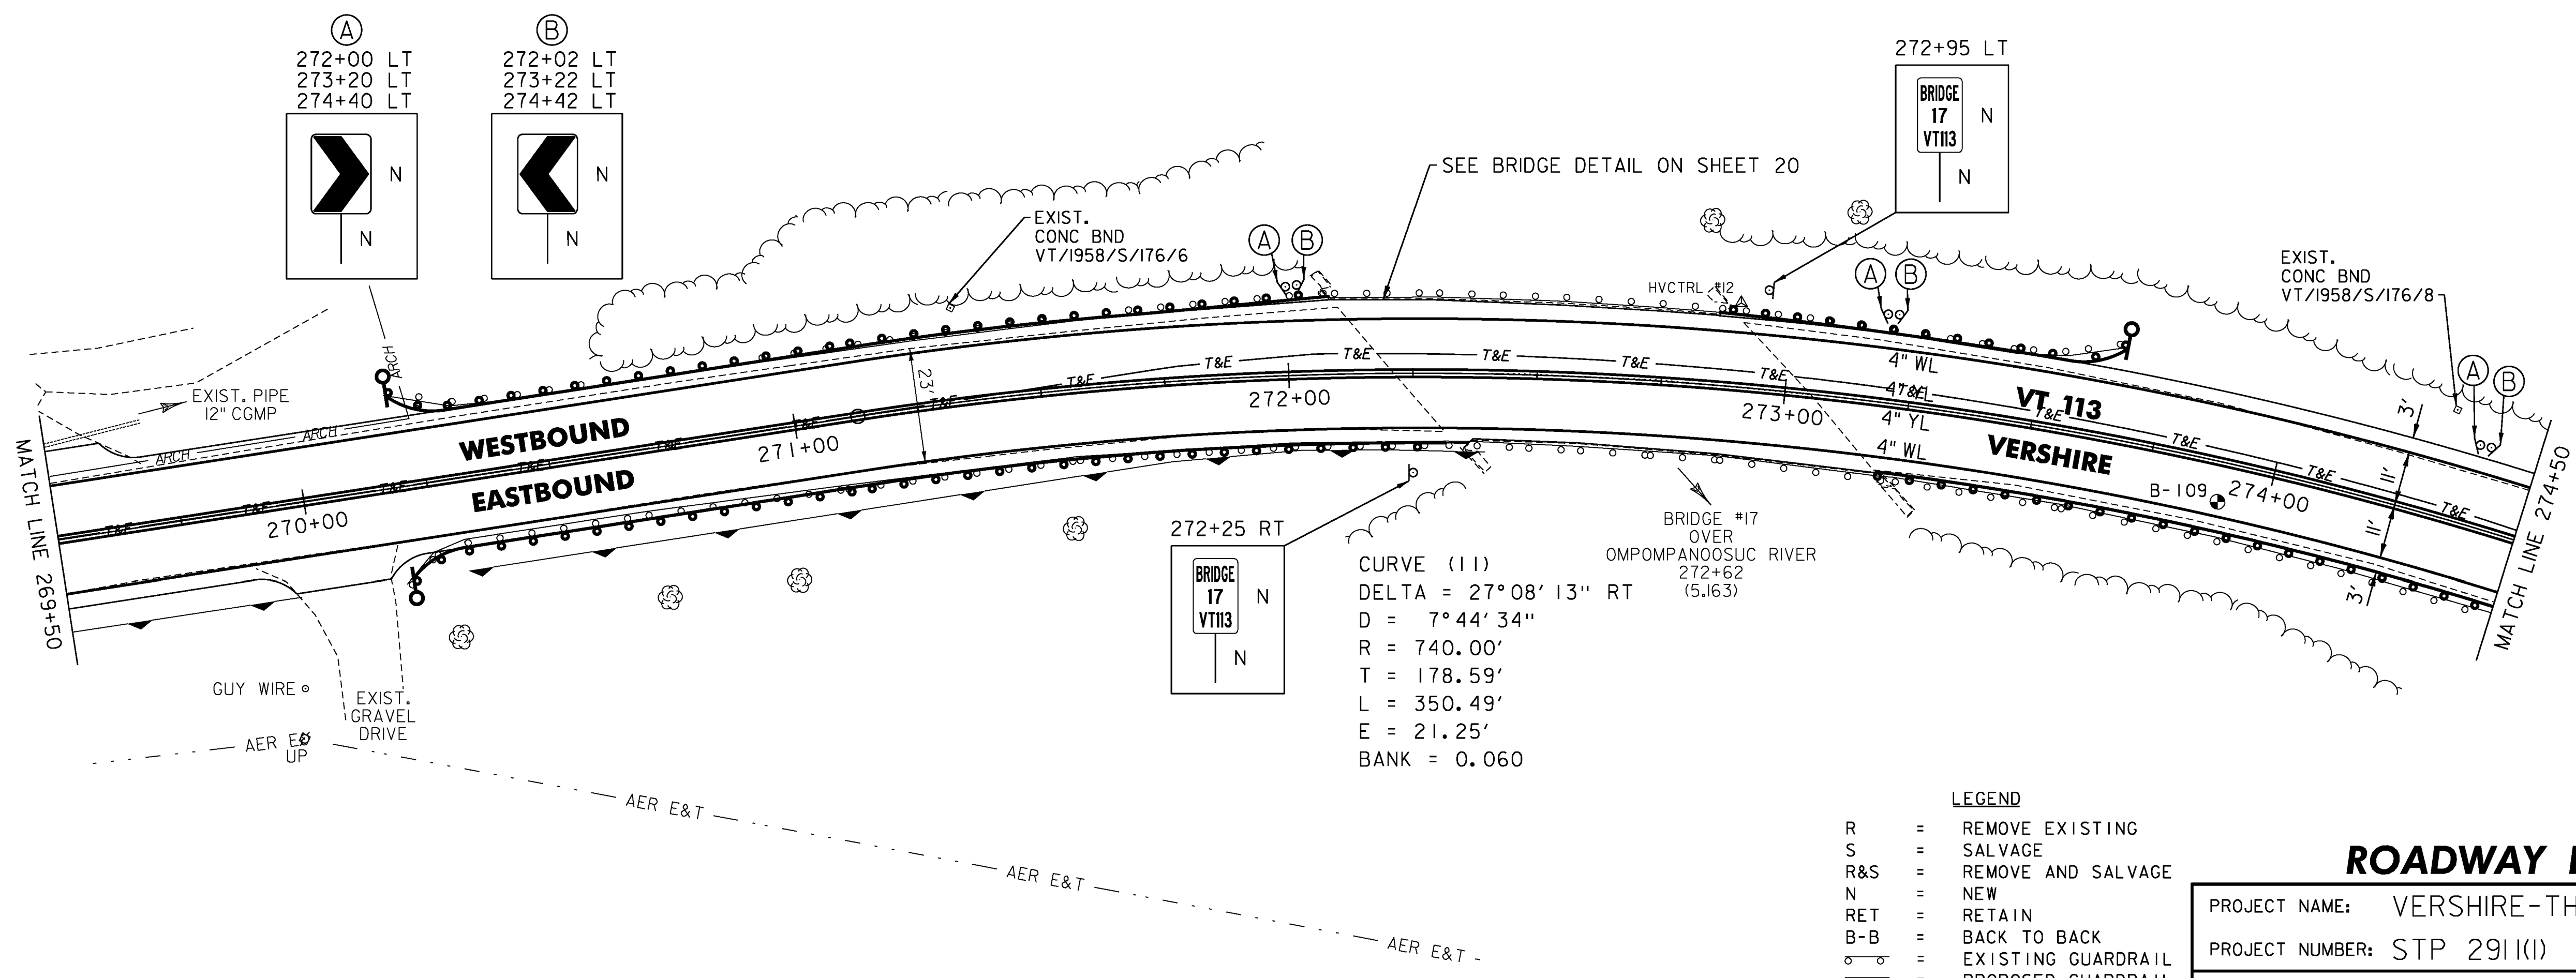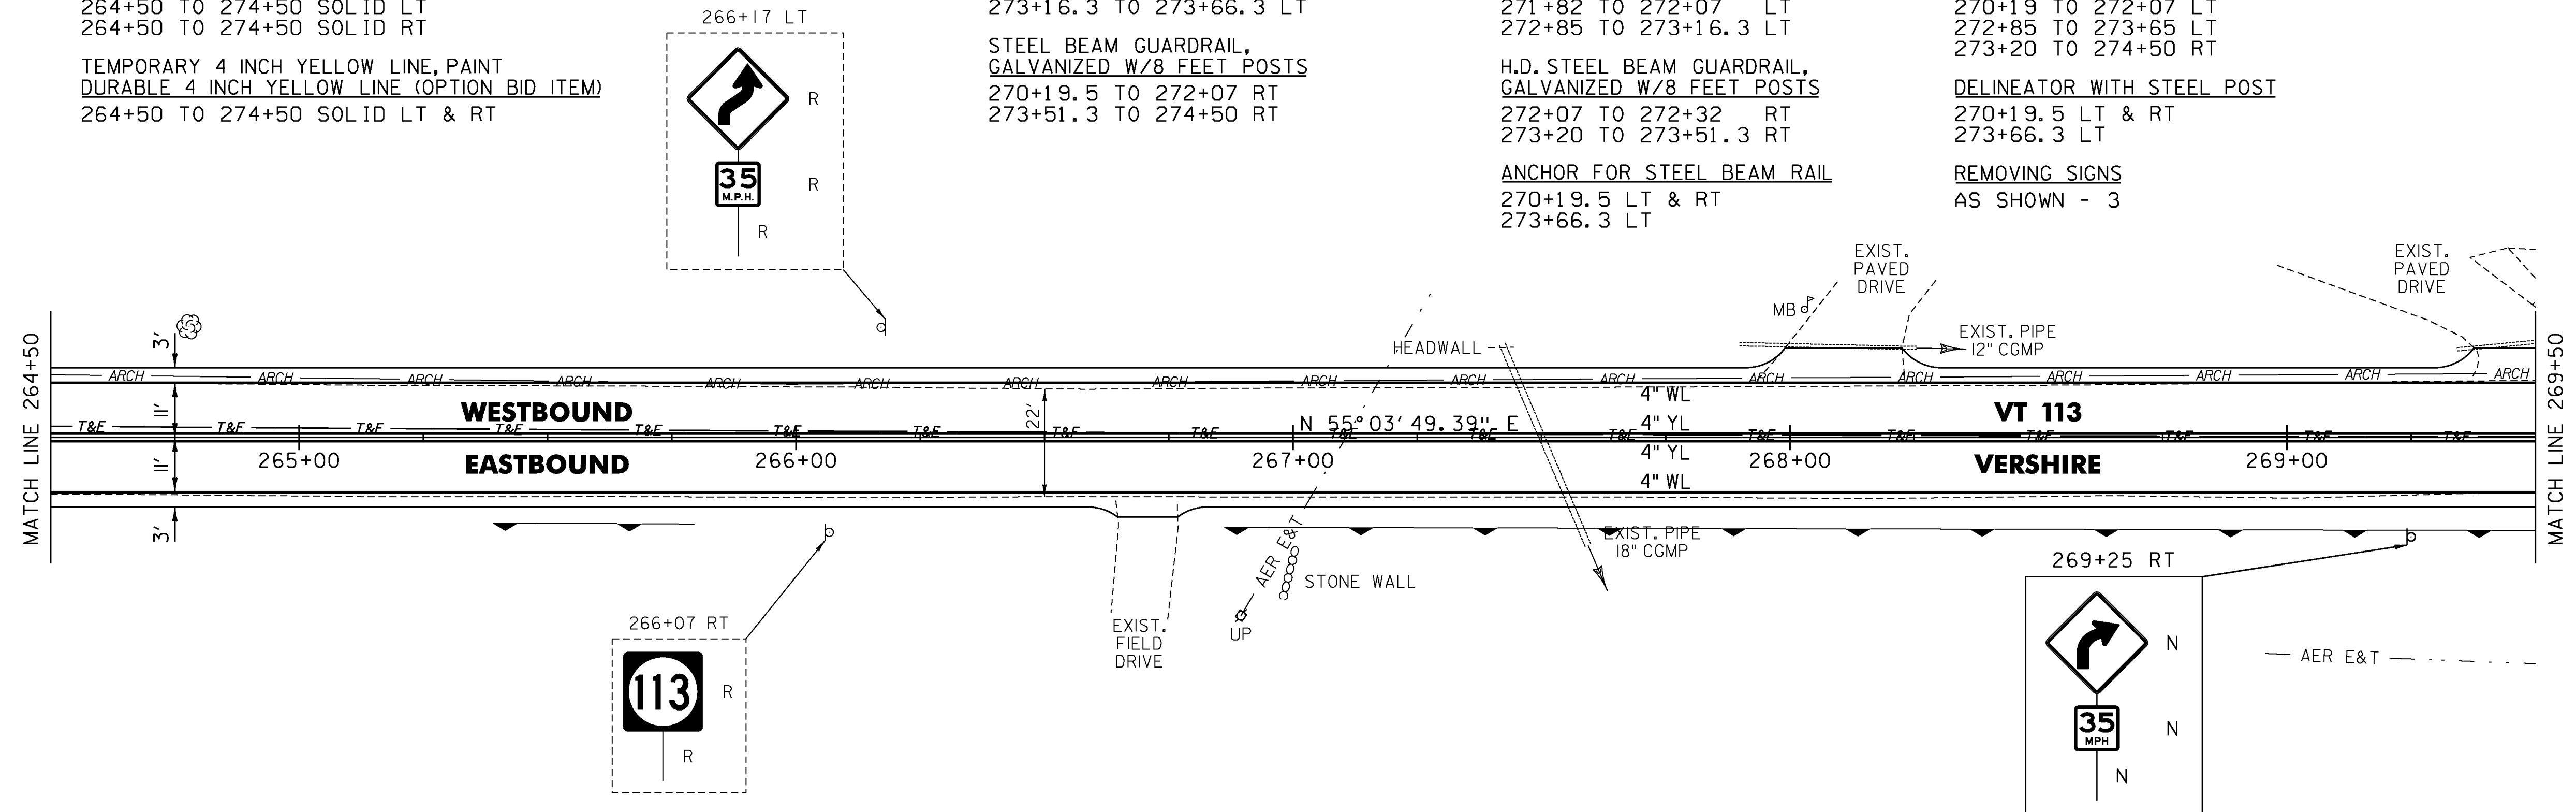

- LEGEND**
- R = REMOVE EXISTING
 - S = SALVAGE
 - R&S = REMOVE AND SALVAGE
 - N = NEW
 - RET = RETAIN
 - B-B = BACK TO BACK
 - = EXISTING GUARDRAIL
 - = PROPOSED GUARDRAIL
 - YL = YELLOW LINE
 - WL = WHITE LINE
 - = DELINEATOR
 - = PROPOSED UP

ROADWAY LAYOUT 9

PROJECT NAME: VERSHIRE-THETFORD	PLOT DATE: 3/8/2013
PROJECT NUMBER: STP 2911(I)	DRAWN BY: SNG
FILE NAME: pl0c224.dgn	CHECKED BY: PTS
PROJECT LEADER: PTS	SHEET 36 OF 232
DESIGNED BY: NULL	
IPARM FILE NAME: IOC224_36	