

TEMPORARY 4 INCH WHITE LINE, PAINT  
 DURABLE 4 INCH YELLOW LINE (OPTION BID ITEM)  
 285+50 TO 297+50 SOLID LT  
 285+50 TO 297+50 SOLID RT

TEMPORARY 4 INCH YELLOW LINE, PAINT  
 DURABLE 4 INCH YELLOW LINE (OPTION BID ITEM)  
 285+50 TO 286+18 SOLID LT & RT  
 286+18 TO 290+93 SOLID LT, DASHED RT  
 290+93 TO 294+10 DASHED CL  
 294+10 TO 297+50 DASHED LT, SOLID RT

STEEL BEAM GUARDRAIL,  
 GALVANIZED W/8 FEET POSTS  
 293+05.2 TO 297+50 RT



ANCHOR FOR STEEL BEAM RAIL  
 293+05.2 RT

REMOVAL AND DISPOSAL OF GUARDRAIL  
 285+50 TO 286+02 LT  
 294+45 TO 297+50 RT  
 296+00 TO 297+50 LT

DELINEATOR WITH STEEL POST  
 293+05.2 RT

RELOCATE MAIL BOX, SINGLE SUPPORT  
 293+36 LT

REMOVING SIGNS  
 AS SHOWN - 2

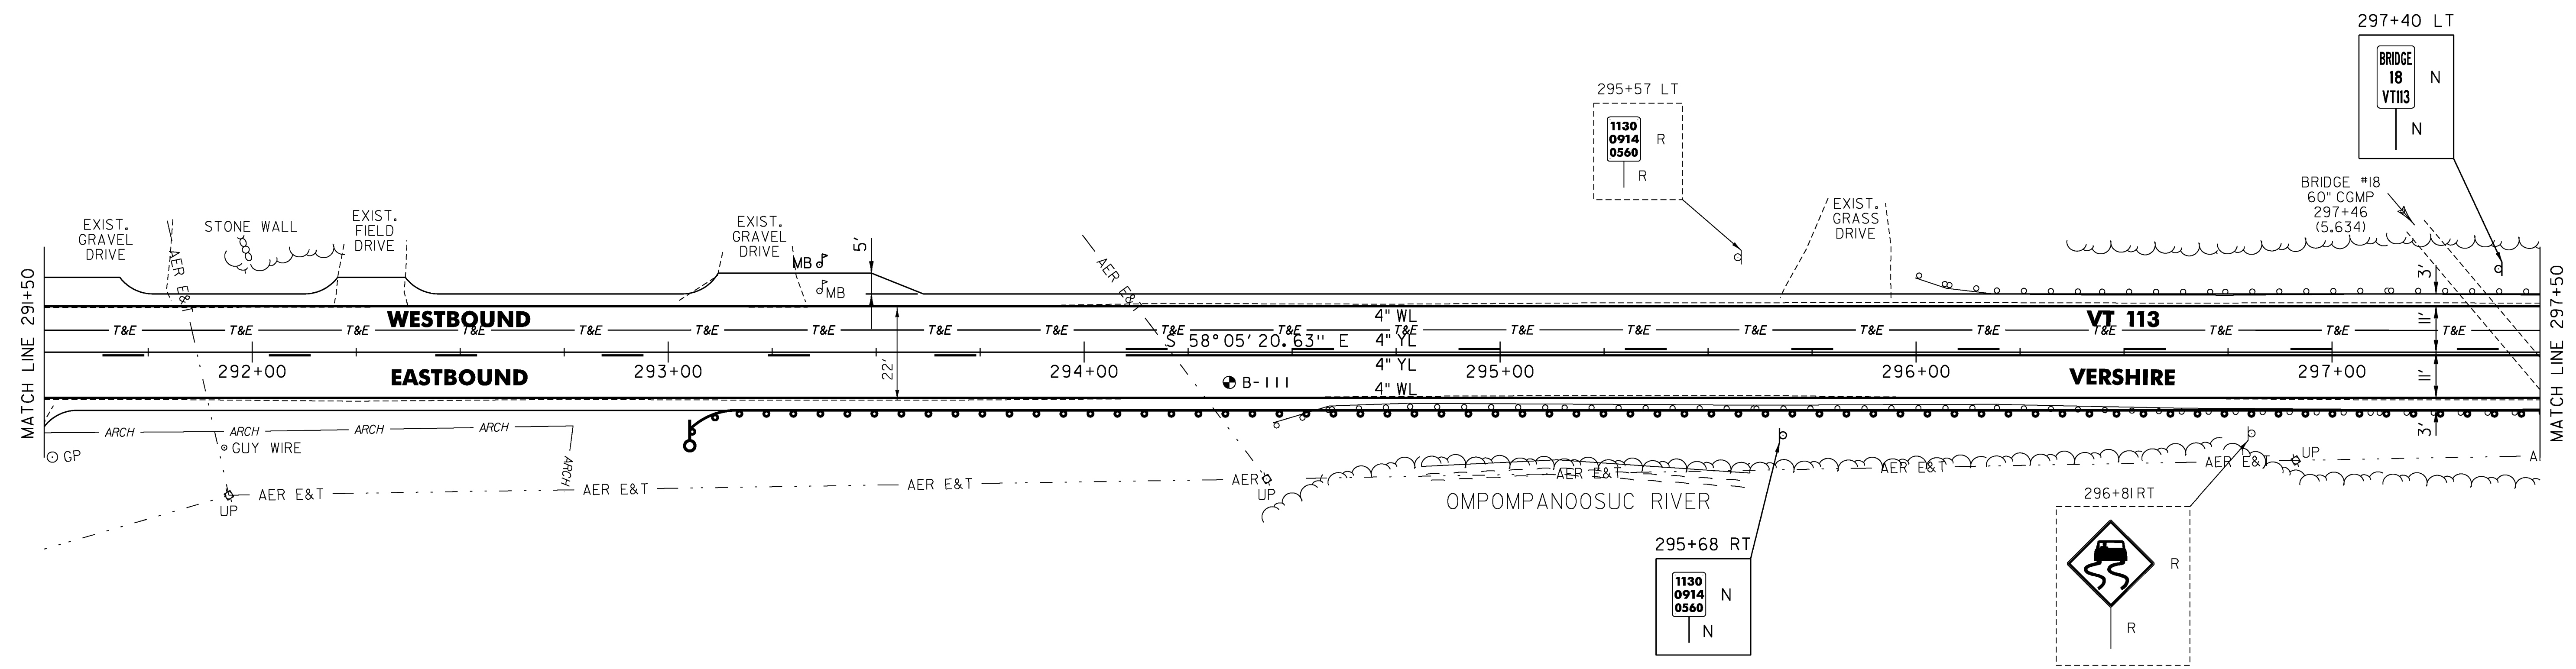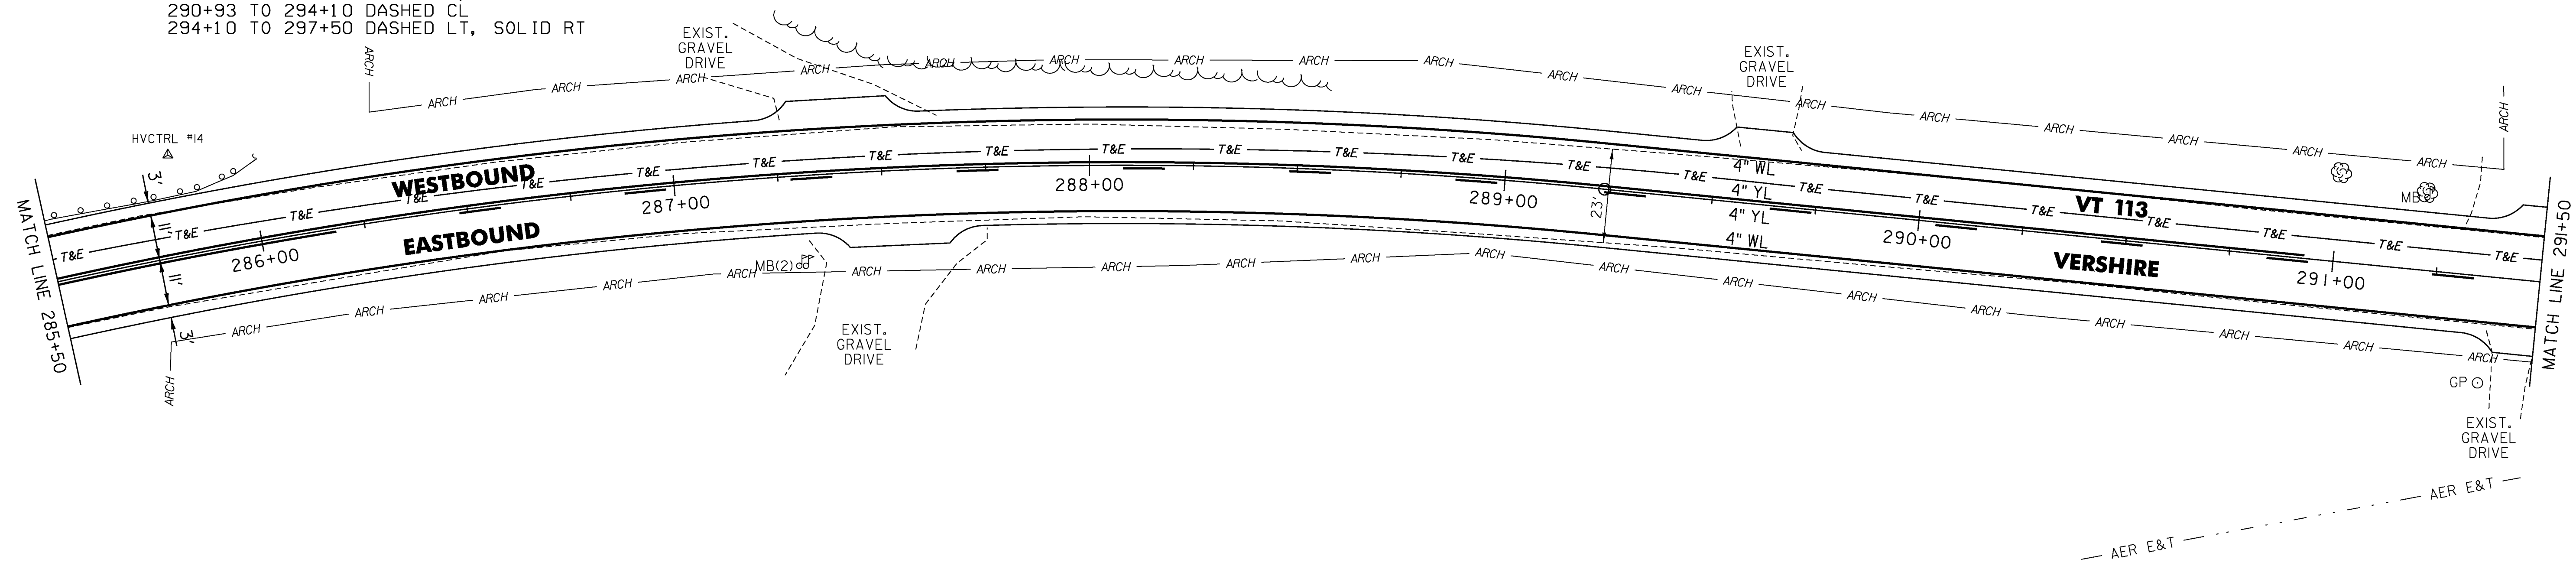

- LEGEND**
- R = REMOVE EXISTING
  - S = SALVAGE
  - R&S = REMOVE AND SALVAGE
  - N = NEW
  - RET = RETAIN
  - B-B = BACK TO BACK
  - = EXISTING GUARDRAIL
  - ⊕ = PROPOSED GUARDRAIL
  - YL = YELLOW LINE
  - WL = WHITE LINE
  - = DELINEATOR
  - ⊕ = PROPOSED UP

**ROADWAY LAYOUT 11**

PROJECT NAME: VERSHIRE-THETFORD  
 PROJECT NUMBER: STP 2911(I)

FILE NAME: pl0c224.dgn  
 PROJECT LEADER: PTS  
 DESIGNED BY: NLL  
 IPARM FILE NAME: IOC224\_38

PLOT DATE: 3/8/2013  
 DRAWN BY: SNG  
 CHECKED BY: PTS  
 SHEET 38 OF 232