

TEMPORARY 4 INCH WHITE LINE, PAINT  
 DURABLE 4 INCH WHITE LINE (OPTION BID ITEM)  
 297+50 TO 309+50 SOLID LT  
 297+50 TO 309+50 SOLID RT  
 TEMPORARY 4 INCH YELLOW LINE, PAINT  
 DURABLE 4 INCH YELLOW LINE (OPTION BID ITEM)  
 297+50 TO 302+54 DASHED LT, SOLID RT  
 302+54 TO 309+50 SOLID LT & RT






REHAB. DROP INLETS, CATCH BASINS,  
 OR MANHOLES, CLASS I  
 306+85 LT (OTDI)  
 STONE FILL, TYPE I  
 GEOTEXTILE UNDER STONE FILL  
 304+50 TO 306+00 RT

STEEL BEAM GUARDRAIL,  
 GALVANIZED W/8 FEET POSTS  
 297+50 TO 309+50 RT

REMOVAL AND DISPOSAL OF GUARDRAIL  
 297+50 TO 309+50 RT  
 297+50 TO 299+76 LT

CLEARING & GRUBBING, INCLUDING  
 INDIVIDUAL TREES AND STUMPS  
 304+75 TO 305+50 LT

CURVE (13)  
 DELTA = 14°24'30" LT  
 D = 2°29'28"  
 R = 2300.00'  
 T = 290.73'  
 L = 578.39'  
 E = 18.30'  
 BANK = 0.046

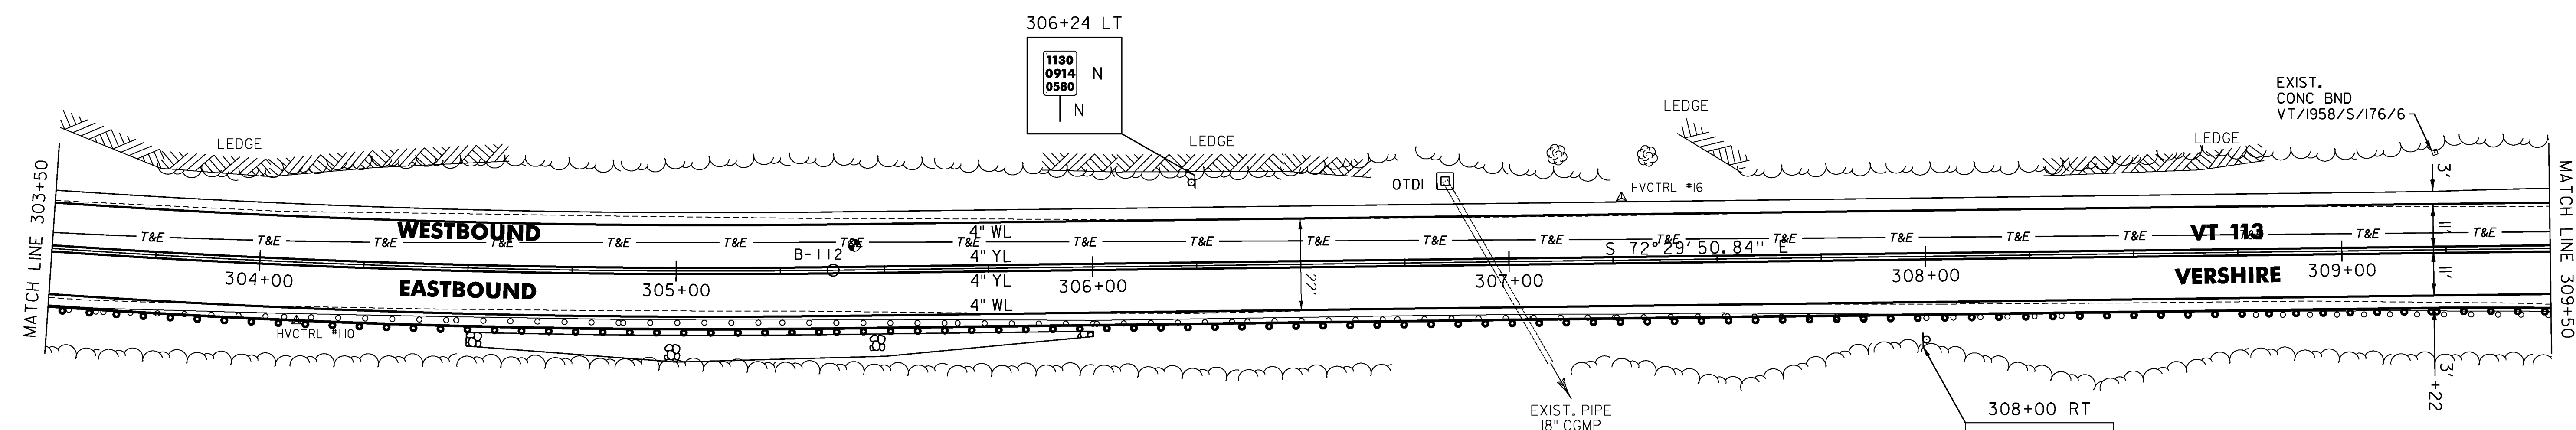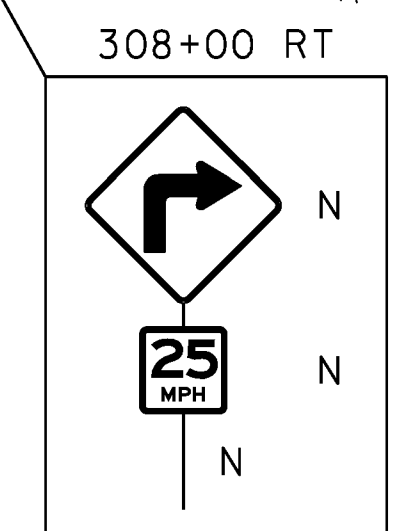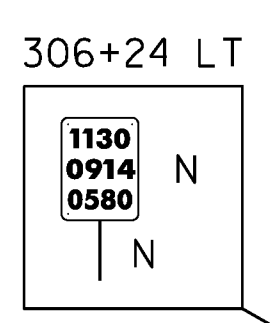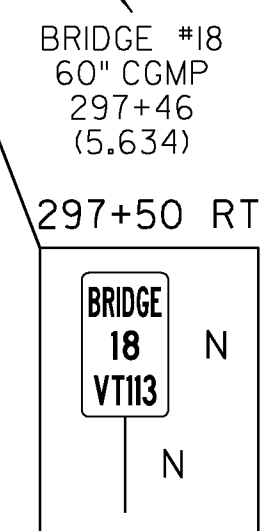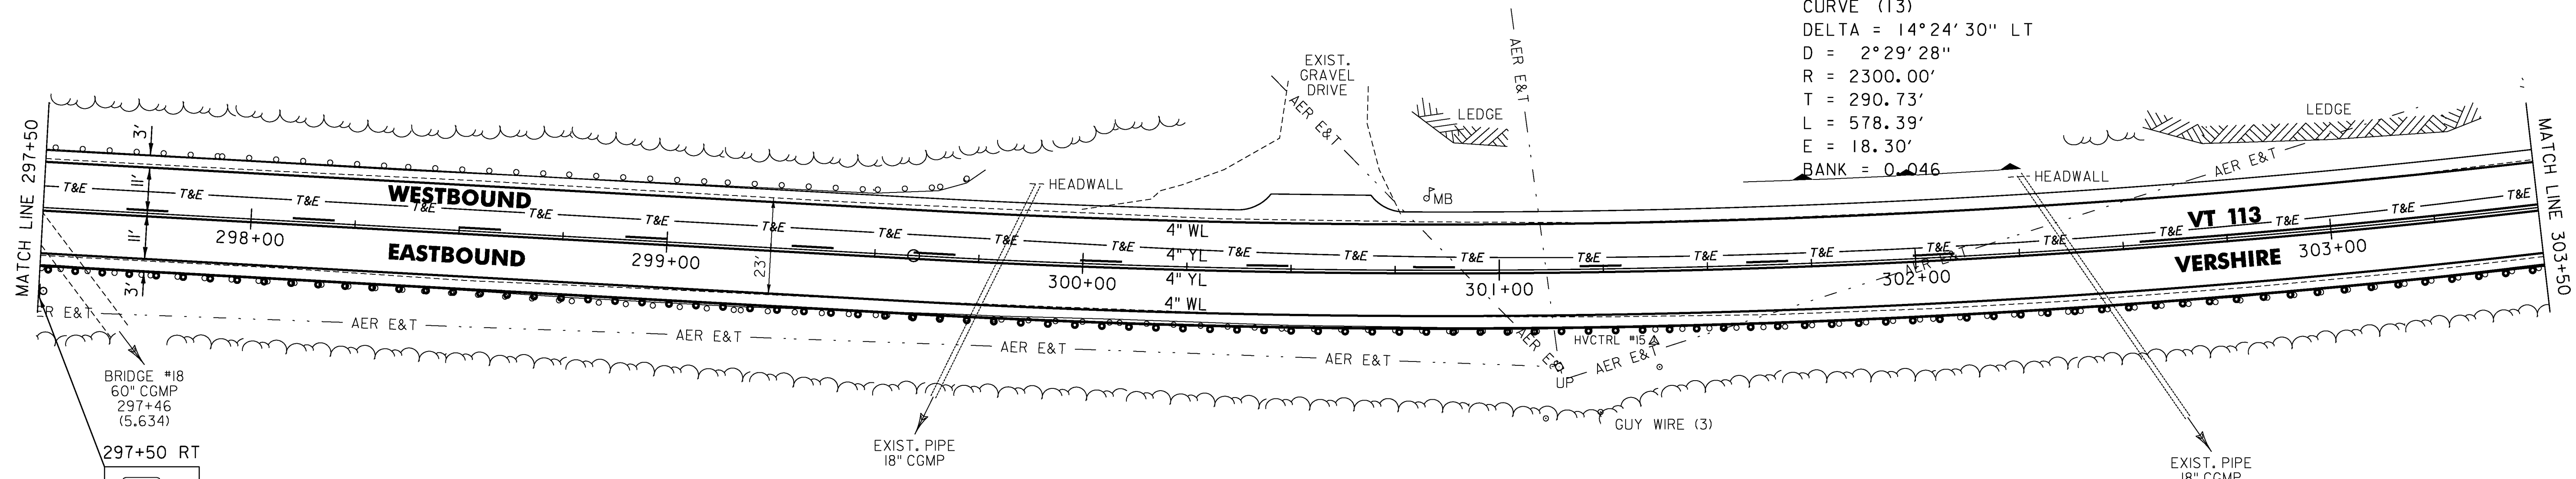

- LEGEND**
- R = REMOVE EXISTING
  - S = SALVAGE
  - R&S = REMOVE AND SALVAGE
  - N = NEW
  - RET = RETAIN
  - B-B = BACK TO BACK
  - = EXISTING GUARDRAIL
  - = PROPOSED GUARDRAIL
  - YL = YELLOW LINE
  - WL = WHITE LINE
  - = DELINEATOR
  - = PROPOSED UP

**ROADWAY LAYOUT 12**

PROJECT NAME: VERSHIRE-THETFORD	PLOT DATE: 3/8/2013
PROJECT NUMBER: STP 2911(I)	DRAWN BY: SNG
FILE NAME: pl0c224.dgn	CHECKED BY: PTS
PROJECT LEADER: PTS	SHEET 39 OF 232
DESIGNED BY: NLL	
IPARM FILE NAME: IOC224_39	