


TEMPORARY 4 INCH WHITE LINE, PAINT
 DURABLE 4 INCH WHITE LINE (OPTION BID ITEM)
 F90+50 TO F102+50 SOLID LT
 F90+50 TO F93+35 SOLID RT
 F94+15 TO F102+50 SOLID RT

TEMPORARY 4 INCH YELLOW LINE, PAINT
 DURABLE 4 INCH YELLOW LINE (OPTION BID ITEM)
 F90+50 TO F93+55 SOLID LT & RT
 F93+95 TO F102+50 SOLID LT & RT

CLEARING & GRUBBING, INCLUDING
 INDIVIDUAL TREES AND STUMPS
 F91+50 RT
 RELOCATE MAILBOX, SINGLE SUPPORT
 F90+86 RT

REMOVING SIGNS
 AS SHOWN - 9

CURVE (31)
 DELTA = 6°11'09" LT
 D = 1°25'57"
 R = 4000.00'
 T = 216.14'
 L = 431.85'
 E = 5.84'
 BANK = NC

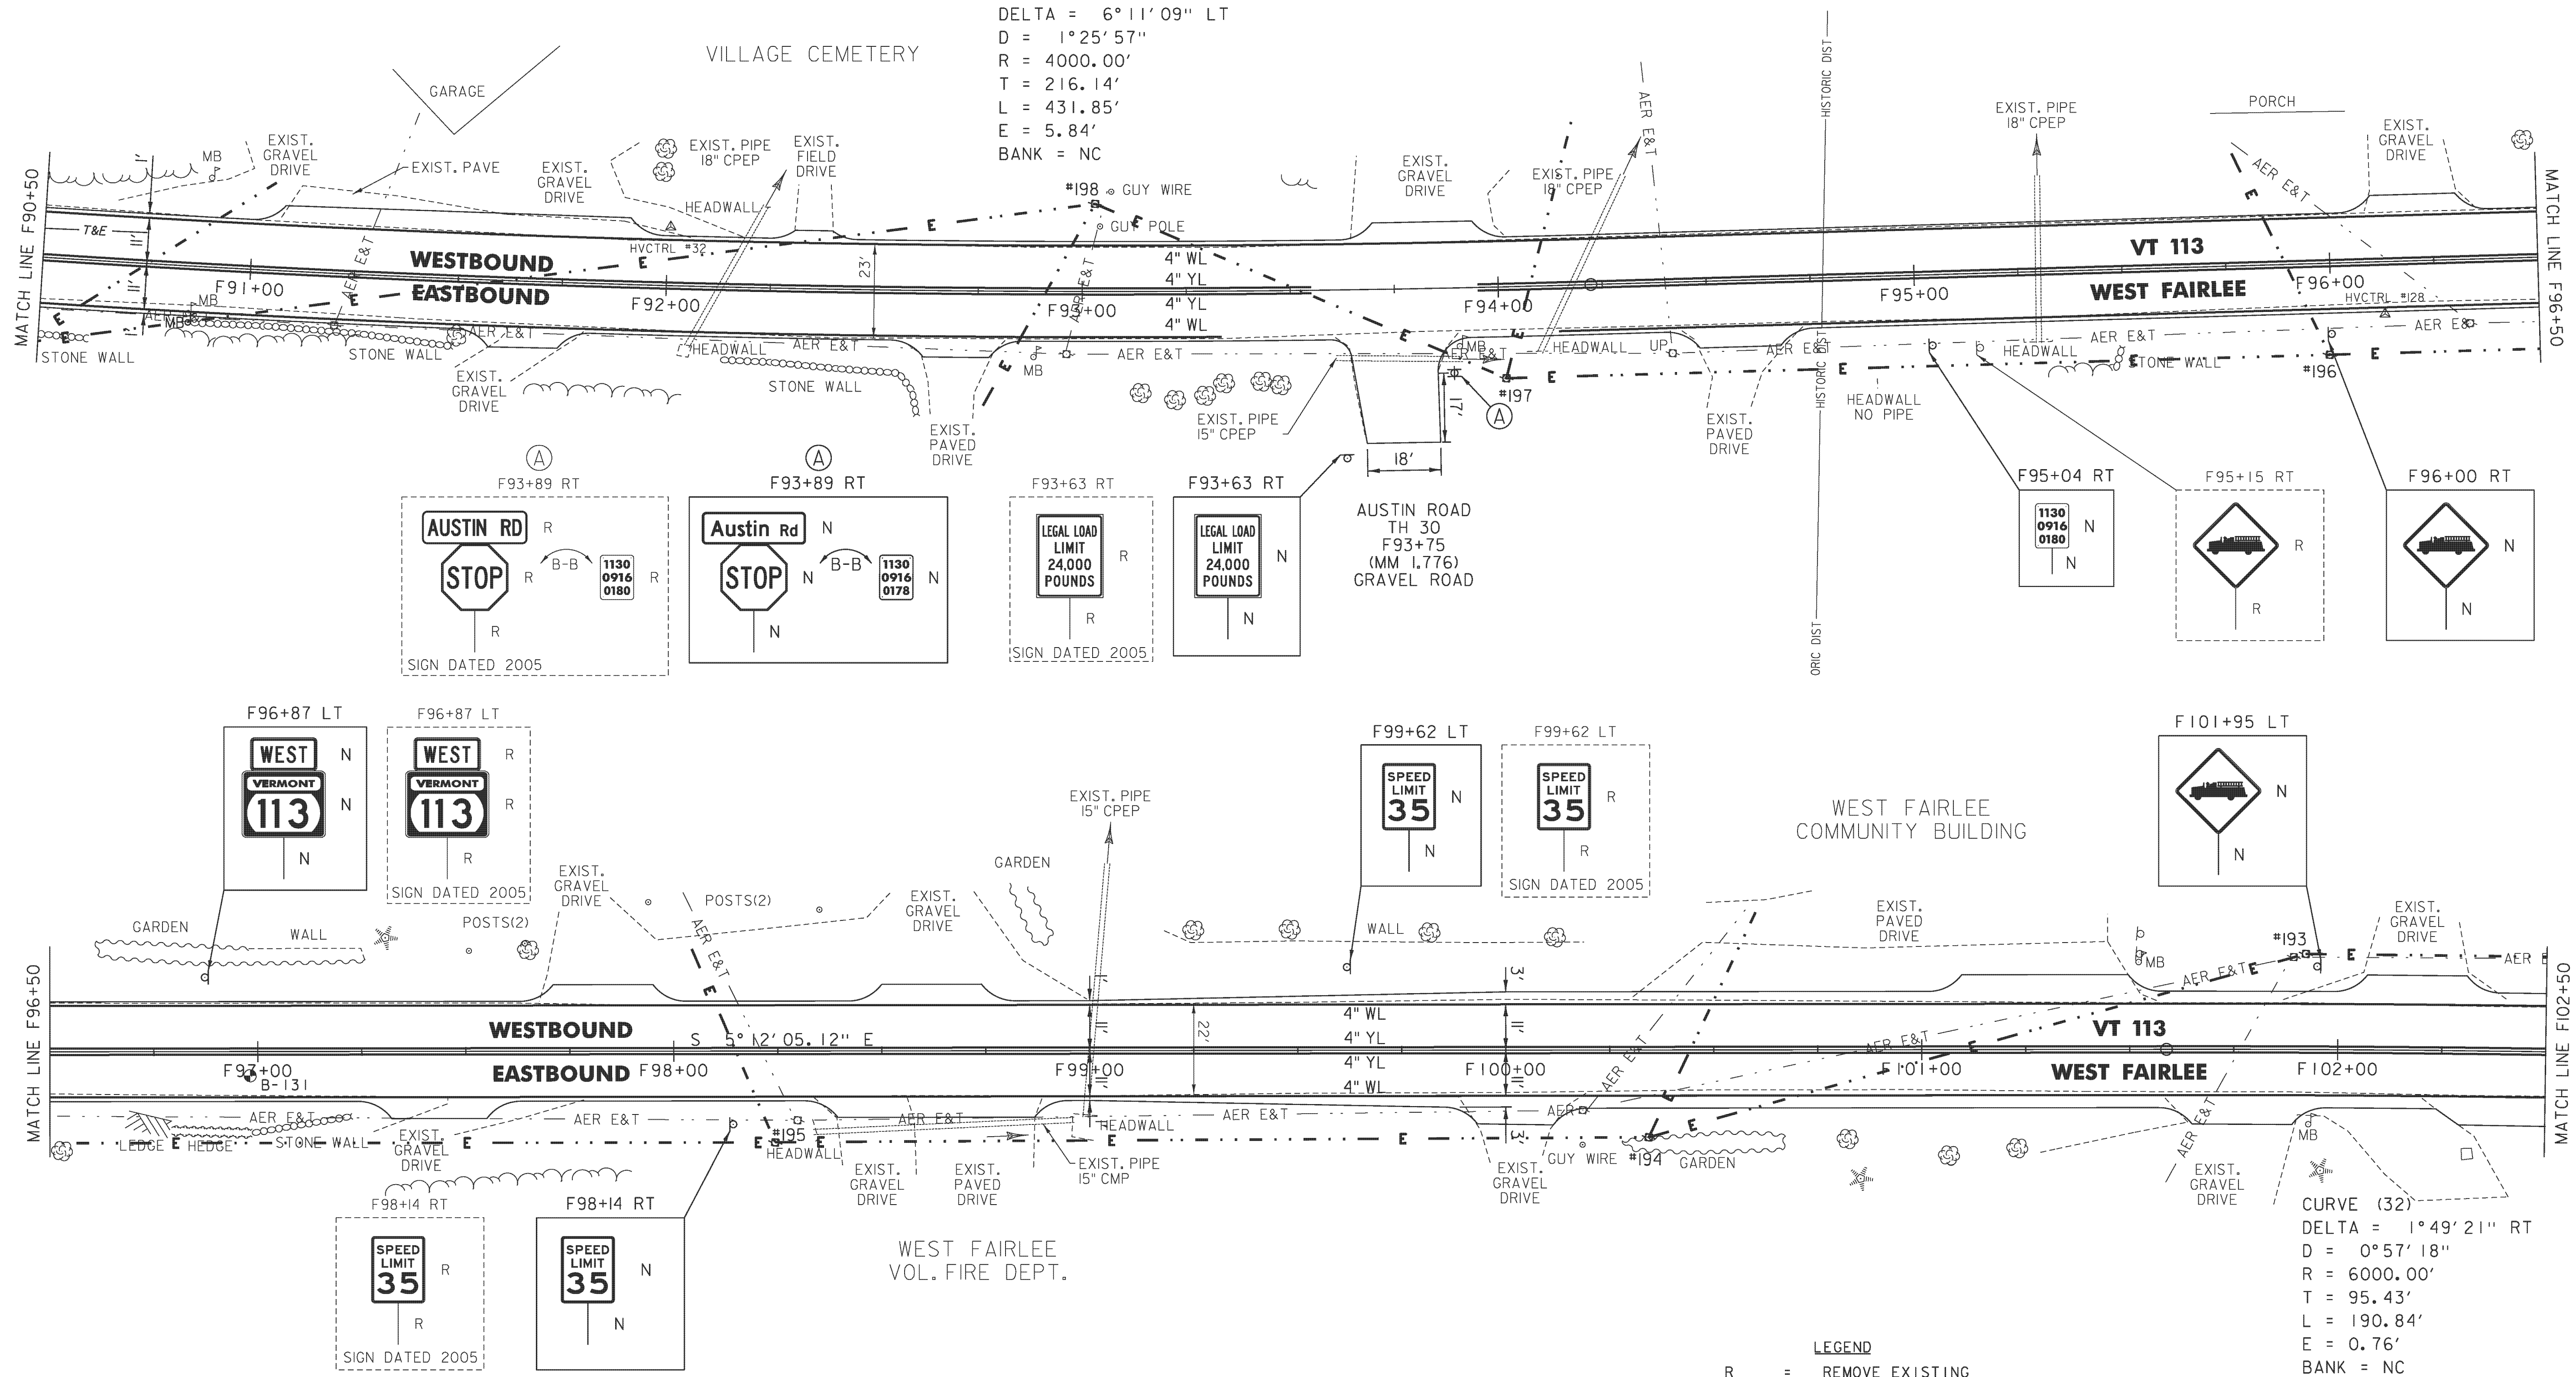

- LEGEND**
- R = REMOVE EXISTING
 - S = SALVAGE
 - R&S = REMOVE AND SALVAGE
 - N = NEW
 - RET = RETAIN
 - B-B = BACK TO BACK
 - = EXISTING GUARDRAIL
 - = PROPOSED GUARDRAIL
 - YL = YELLOW LINE
 - WL = WHITE LINE
 - = DELINEATOR
 - = PROPOSED UP

ROADWAY LAYOUT 30

PROJECT NAME: VERSHIRE-THETFORD
 PROJECT NUMBER: STP 2911(I)
 FILE NAME: pl0c224.dgn
 PROJECT LEADER: PTS
 DESIGNED BY: NLL
 IPARM FILE NAME: IOC224_57
 PLOT DATE: 3/8/2013
 DRAWN BY: SNG
 CHECKED BY: PTS
 SHEET 57 OF 232