

TEMPORARY 4 INCH WHITE LINE, PAINT
DURABLE 4 INCH WHITE LINE (OPTION BID ITEM)

F114+50 TO F126+50 SOLID RT
F114+50 TO F126+50 SOLID LT

TEMPORARY 4 INCH YELLOW LINE, PAINT
DURABLE 4 INCH YELLOW LINE (OPTION BID ITEM)



F114+50 TO F126+50 SOLID LT & RT

TEMPORARY LETTER OR SYMBOL, PAINT
DURABLE LETTER OR SYMBOL (OPTION BID ITEM)

F115+81 LT - "SCHOOL"

REMOVING SIGNS

AS SHOWN - 5

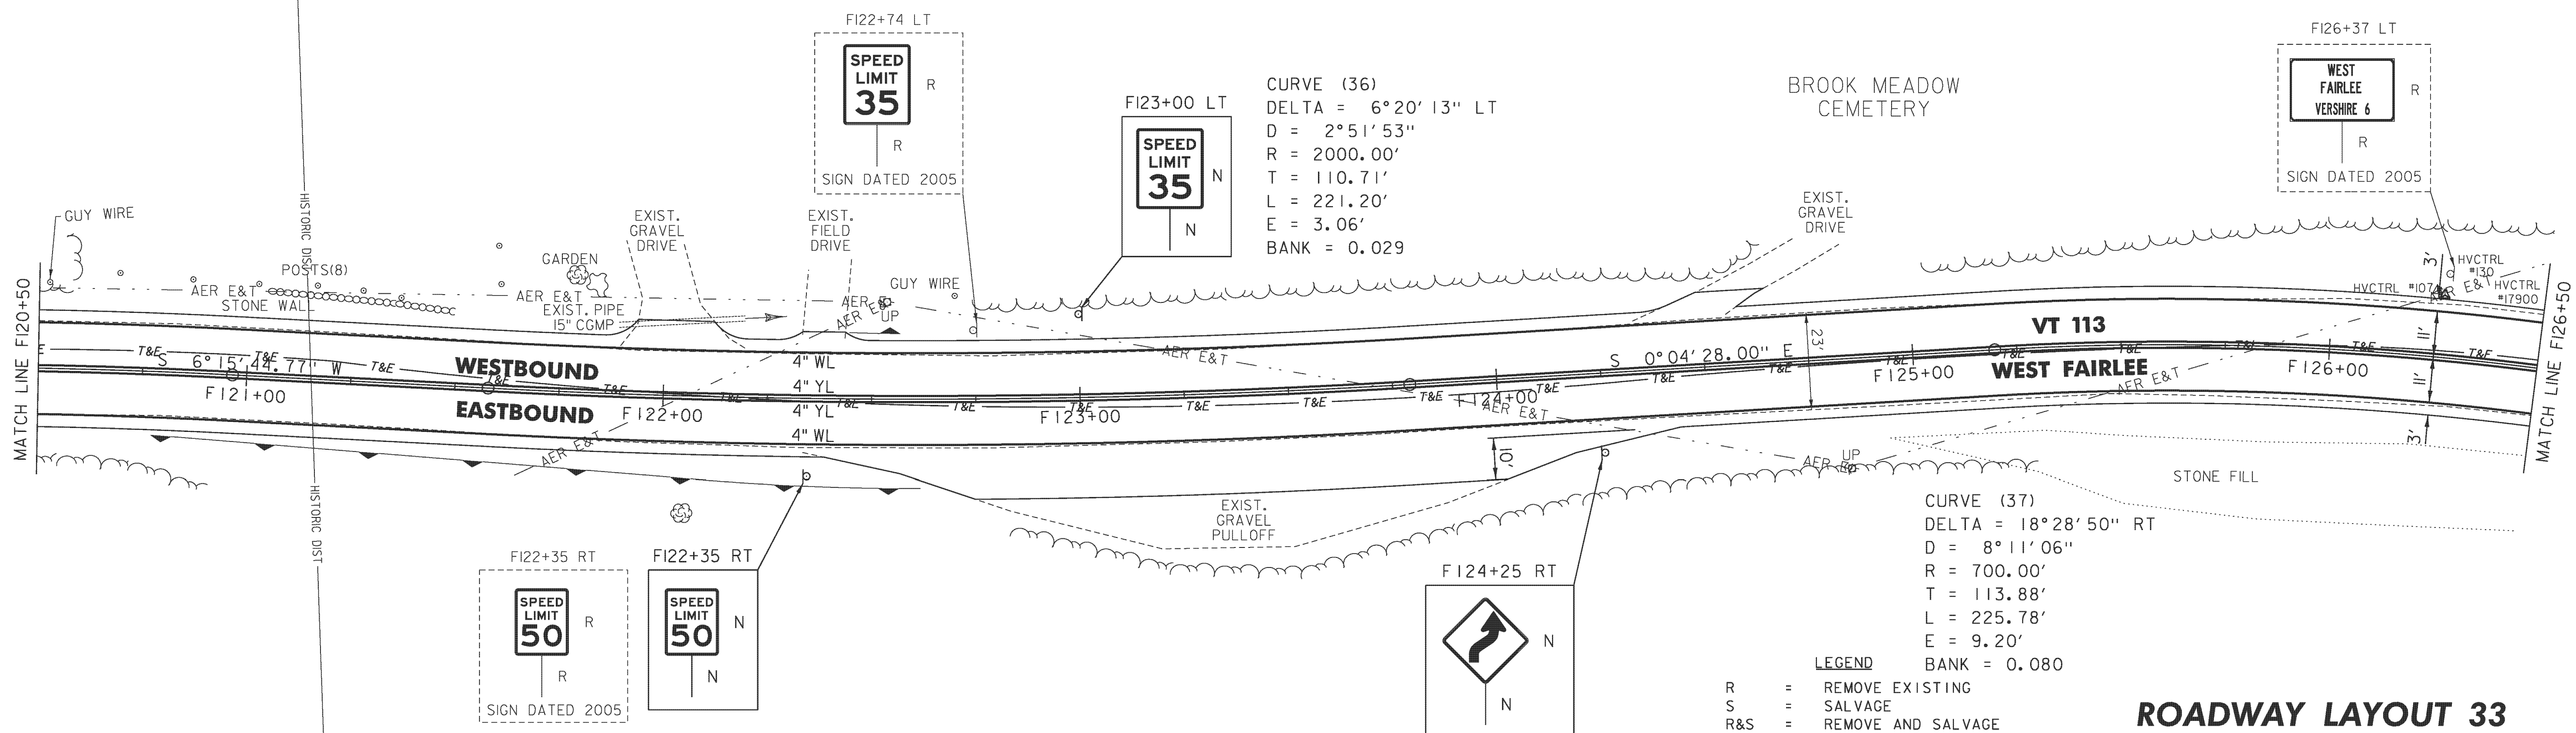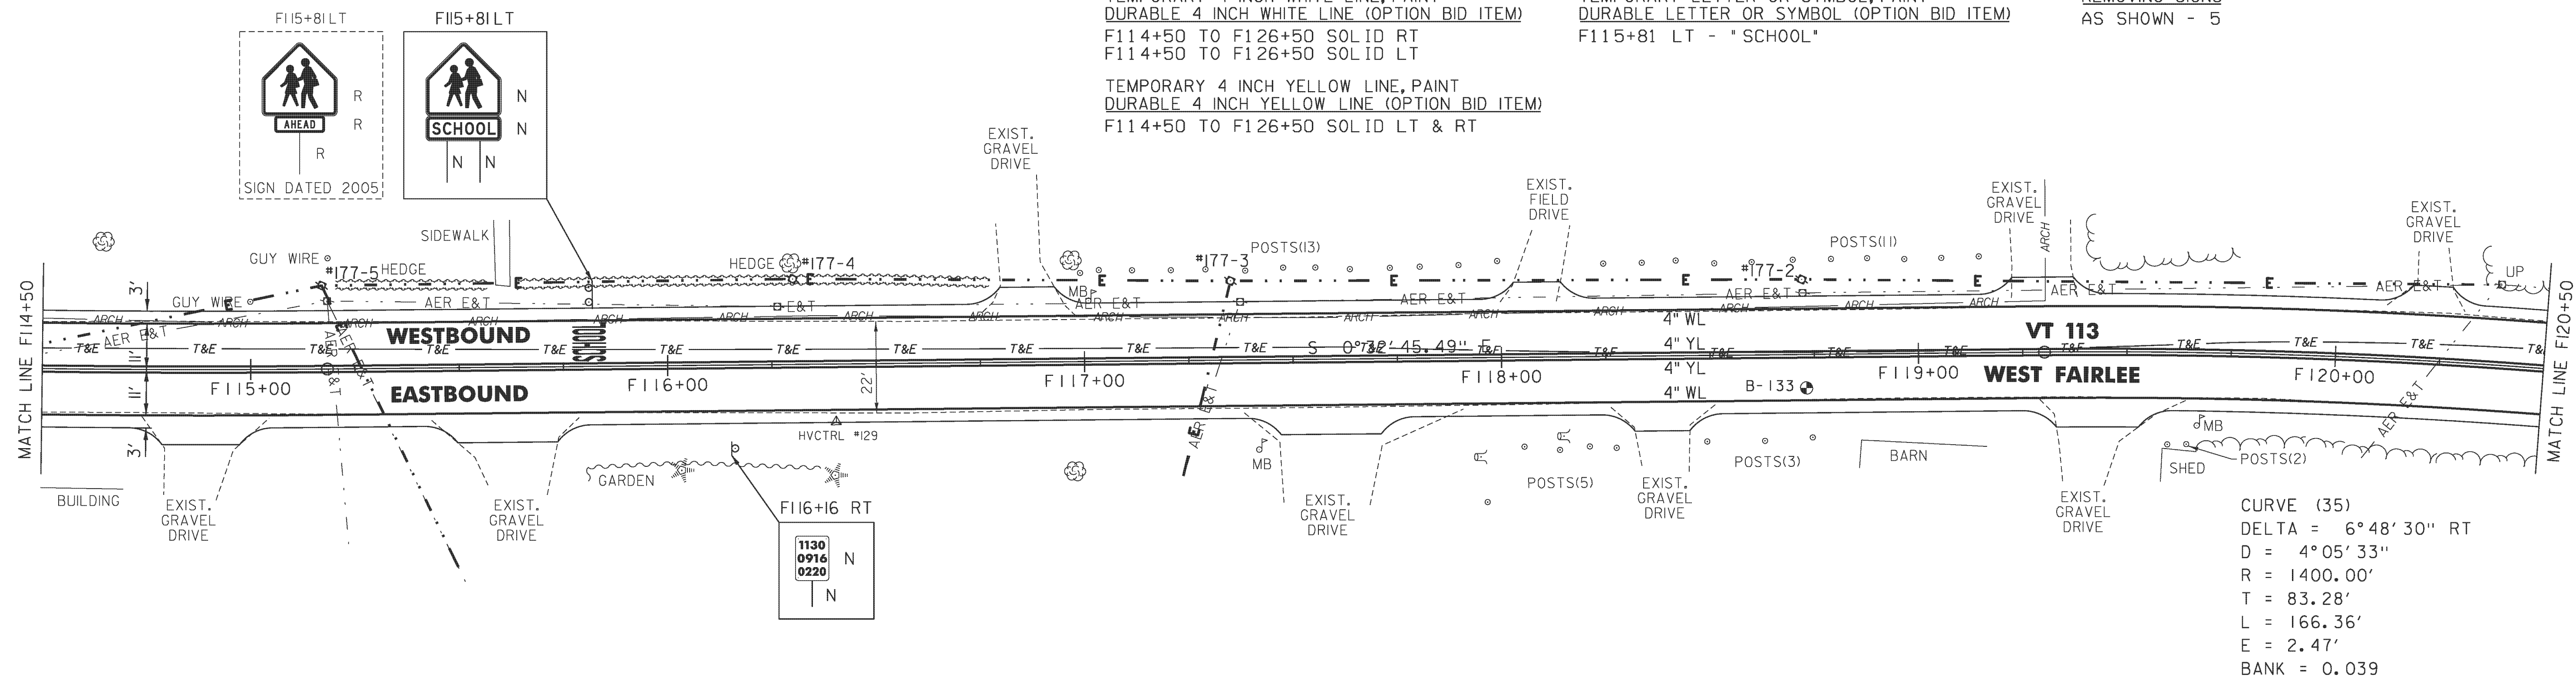

- LEGEND**
- R = REMOVE EXISTING
 - S = SALVAGE
 - R&S = REMOVE AND SALVAGE
 - N = NEW
 - RET = RETAIN
 - B-B = BACK TO BACK
 - = EXISTING GUARDRAIL
 - = PROPOSED GUARDRAIL
 - YL = YELLOW LINE
 - WL = WHITE LINE
 - = DELINEATOR
 - = PROPOSED UP

ROADWAY LAYOUT 33

PROJECT NAME: VERSHIRE-THETFORD
PROJECT NUMBER: STP 2911(I)
FILE NAME: pl0c224.dgn
PROJECT LEADER: PTS
DESIGNED BY: NULL
IPARM FILE NAME: IOC224_60
PLOT DATE: 3/8/2013
DRAWN BY: SNG
CHECKED BY: PTS
SHEET 60 OF 232