


**CURVE 23 - WEST FAIRLEE**

**CURVE 24 - WEST FAIRLEE**

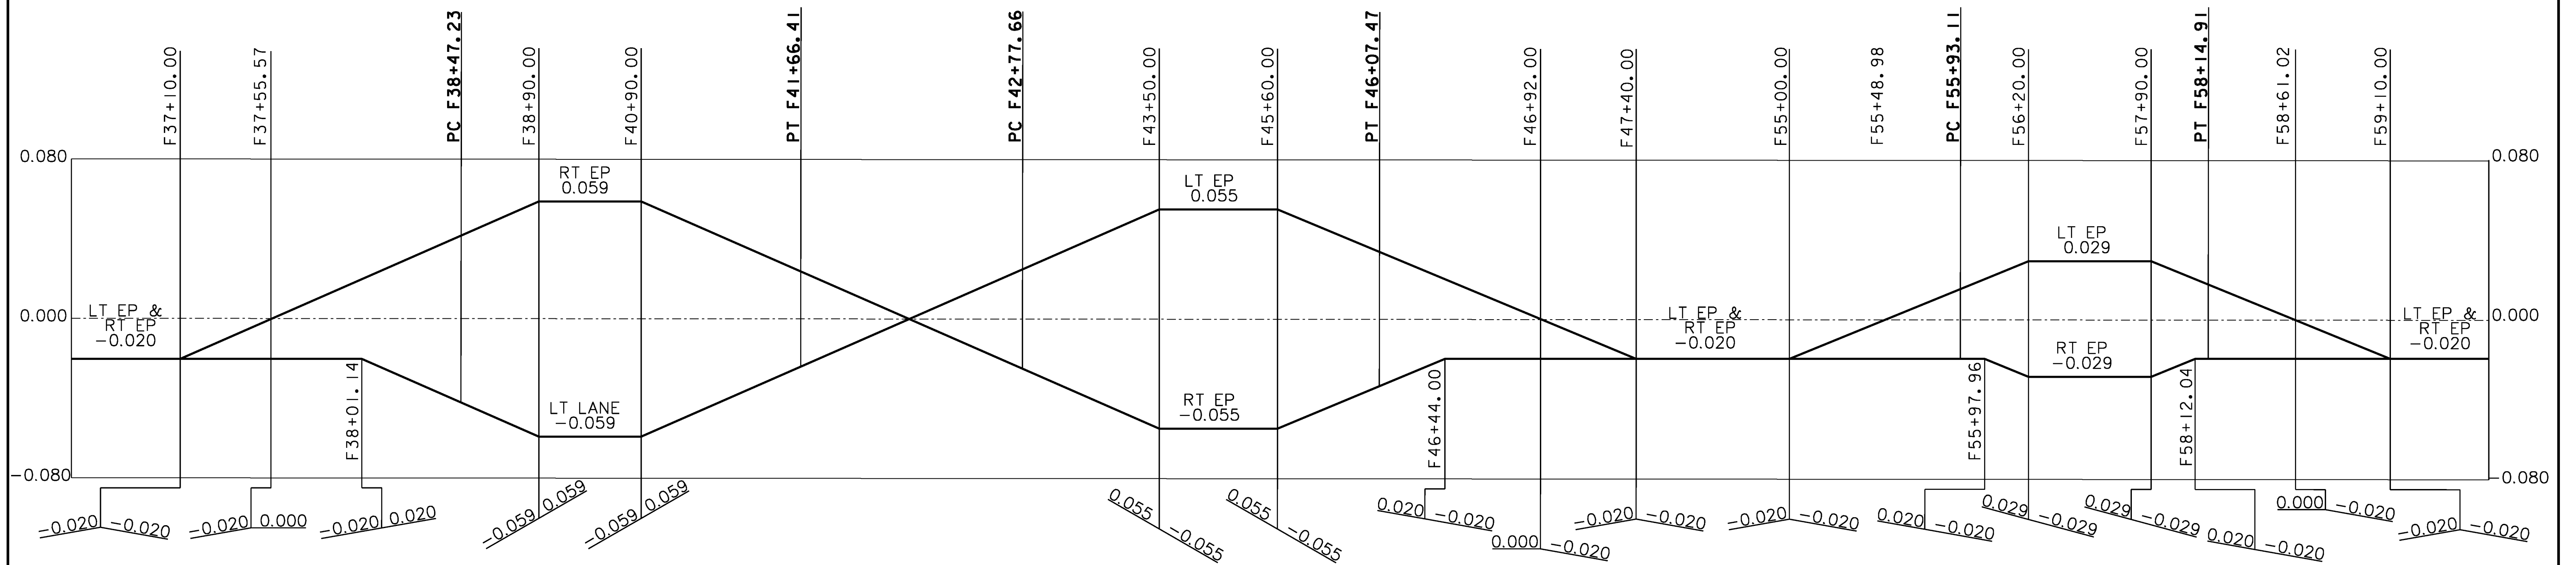

**CURVE 25 - WEST FAIRLEE**

**CURVE 26 - WEST FAIRLEE**

**CURVE 27 - WEST FAIRLEE**

**BANKING DIAGRAM 6**

PROJECT NAME: VERSHIRE-THETFORD	PLOT DATE: 1/29/2013
PROJECT NUMBER: STP 2911(I)	DRAWN BY: JLS
FILE NAME: pl0c224.dgn	CHECKED BY: DAM
PROJECT LEADER: PTS	SHEET 93 OF 232
DESIGNED BY: NULL	
IPARM FILE NAME: IOC224_93	

NOT TO SCALE