


CURVE 28 - WEST FAIRLEE

CURVE 29 - WEST FAIRLEE

CURVE 30 - WEST FAIRLEE

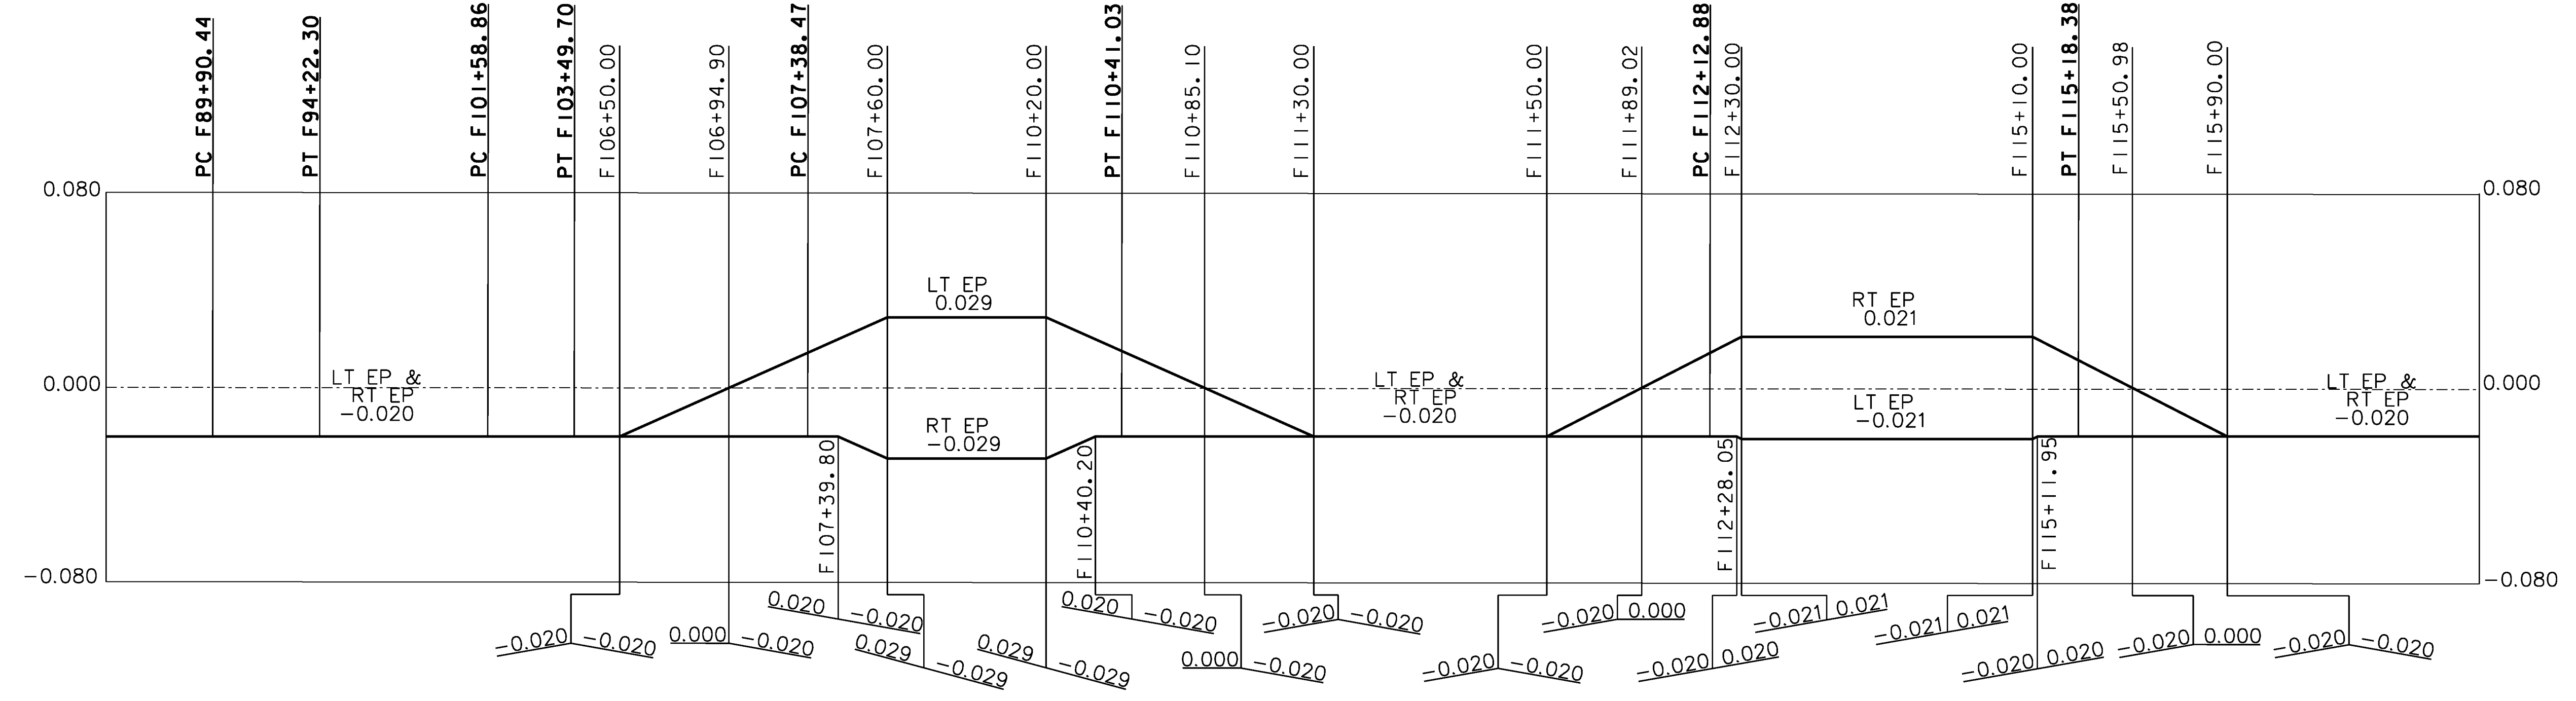

CURVE 31 & 32 - WEST FAIRLEE

CURVE 33 - WEST FAIRLEE

CURVE 34 - WEST FAIRLEE

NOT TO SCALE

BANKING DIAGRAM 7

PROJECT NAME: VERSHIRE-THETFORD	PLOT DATE: 1/29/2013
PROJECT NUMBER: STP 291(K)	DRAWN BY: JLS
FILE NAME: pl0c224.dgn	CHECKED BY: DAM
PROJECT LEADER: PTS	SHEET 94 OF 232
DESIGNED BY: NULL	
IPARM FILE NAME: IOC224_94	