


CURVE 43 - THETFORD

CURVE 44 - THETFORD

CURVE 45 - THETFORD

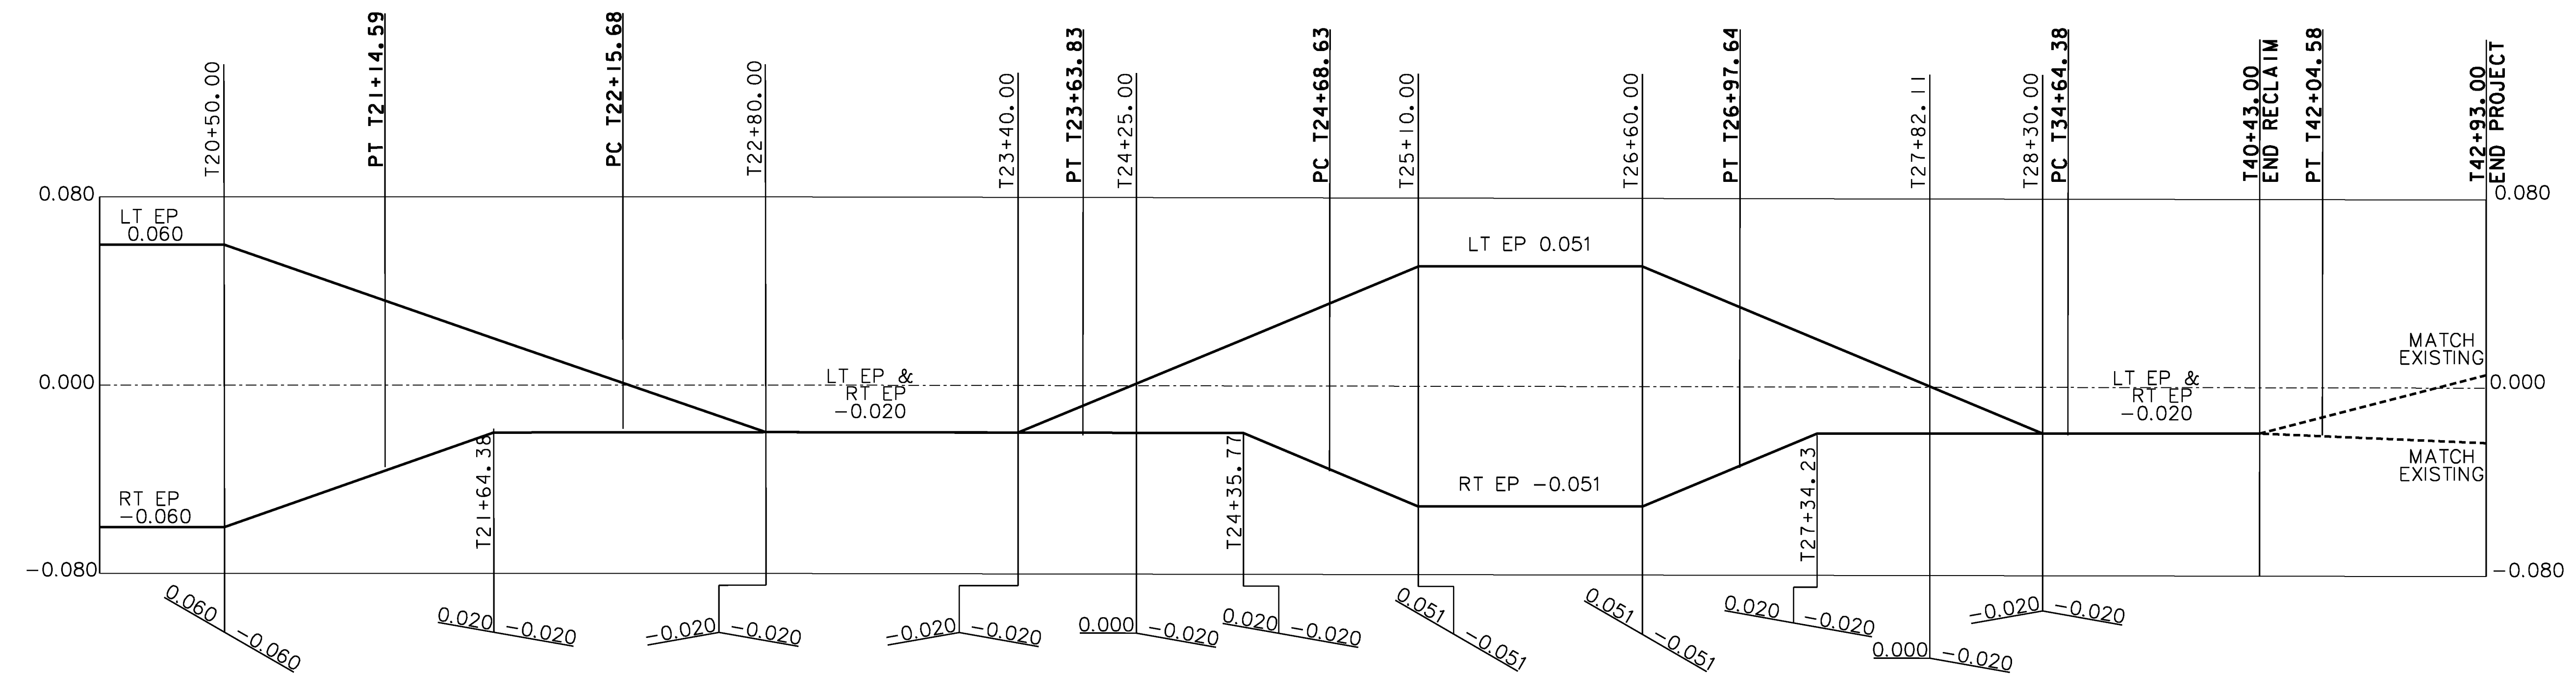

CURVE 45 - THETFORD

CURVE 46 - THETFORD

CURVE 47 - THETFORD

CURVE 48 - THETFORD

NOT TO SCALE

BANKING DIAGRAM 9

PROJECT NAME: VERSHIRE-THETFORD	PLOT DATE: 1/29/2013
PROJECT NUMBER: STP 2911(I)	DRAWN BY: JLS
FILE NAME: pl0c224.dgn	CHECKED BY: DAM
PROJECT LEADER: PTS	SHEET 96 OF 232
DESIGNED BY: NULL	
IPARM FILE NAME: IOC224_96	