

DURABLE 4 INCH WHITE LINE, SEE OPTION ITEMS
 STA. 245+25 - STA. 250+75 (SOLID LT & RT)

TEMPORARY 4 INCH WHITE LINE, PAINT
 STA. 245+25 - STA. 250+75 (SOLID LT & RT)



DURABLE 4 INCH YELLOW LINE, POLYUREA
 STA. 245+25 - STA. 248+64 (SOLID LT, DASHED RT)
 STA. 248+64 - STA. 250+75 (DASHED RT)

TEMPORARY 4 INCH YELLOW LINE, PAINT
 STA. 245+25 - STA. 248+64 (SOLID LT, DASHED RT)
 STA. 248+64 - STA. 250+75 (DASHED RT)

MILLED RUMBLE STRIPS
 STA. 248+50 - STA. 250+75 (CENTERLINE)

REMOVING SIGNS
 AS SHOWN - I

ERECTING SALVAGED SIGNS
 AS SHOWN - I

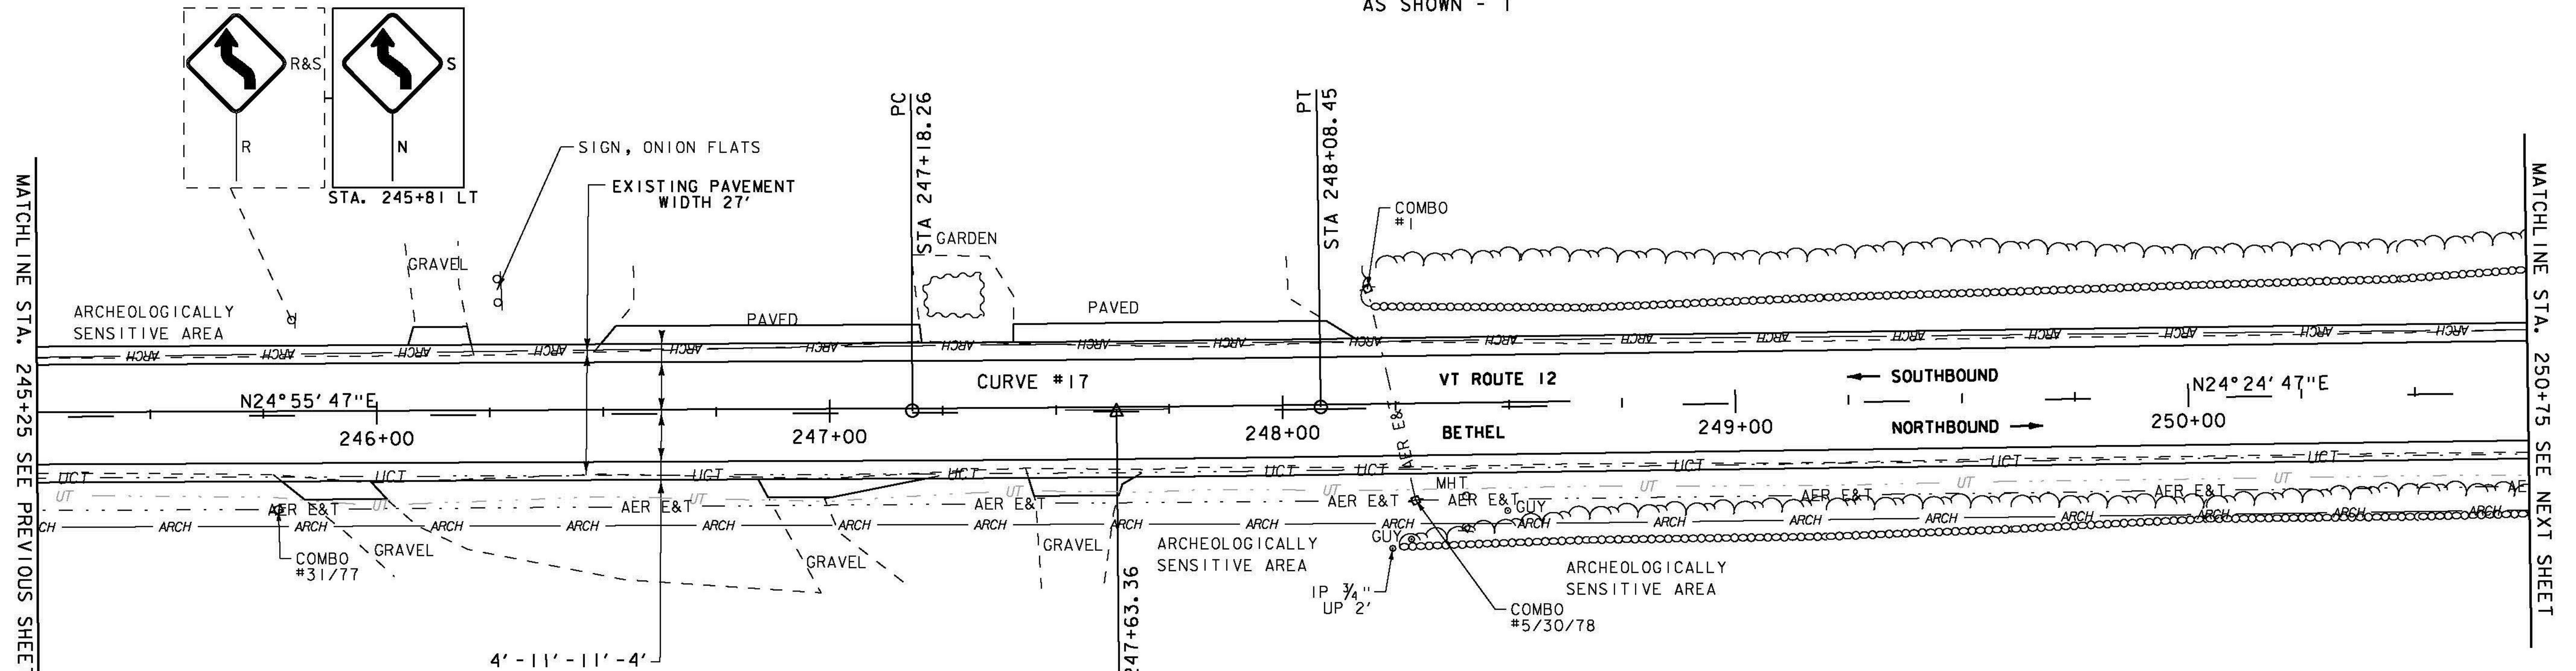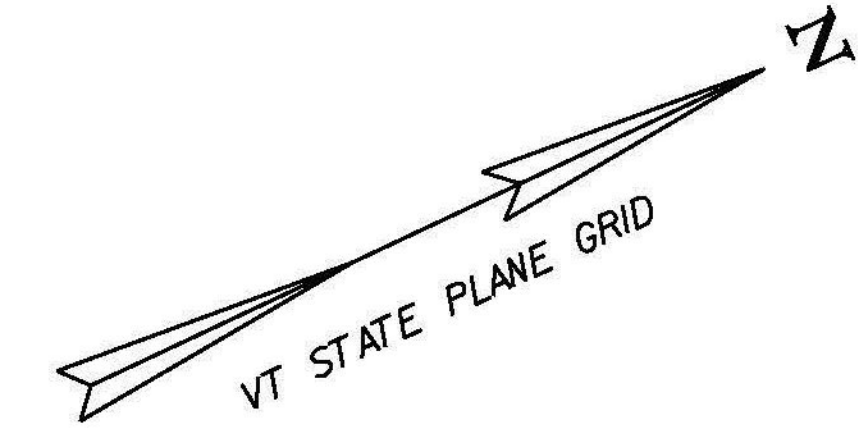

CURVE #17
 DELTA = 0° 31' 00"
 D = 0° 34' 23"
 R = 10000.00'
 T = 45.09'
 L = 90.19'
 E = 0.10'
 BANKING NORMAL CROWN
 DESIGN SPEED 50 MPH
 SEE SUPERELEVATION DIAGRAMS
 FOR MORE INFORMATION

SIGN LEGEND
 R = REMOVE
 R&S = REMOVE AND SALVAGE
 RET = RETAIN
 S = SALVAGED
 N = NEW
 B-B = BACK TO BACK
 - - = EXISTING
 — = NEW



PROJECT NAME:	BETHEL-RANDOLPH	FILE NAME:	z10c244bdr.dgn	PLOT DATE:	4/23/2015
PROJECT NUMBER:	STP 2921(I)	PROJECT LEADER:	C. LATHROP	DRAWN BY:	S. LAMPHERE
		DESIGNED BY:	S. LAMPHERE	CHECKED BY:	C. LATHROP
		PLAN SHEET 23		SHEET	49 OF 211