

DURABLE 4 INCH WHITE LINE, SEE OPTION ITEMS
 STA. 261+75 - STA. 266+75 (SOLID LT & RT)

TEMPORARY 4 INCH WHITE LINE, PAINT
 STA. 261+75 - STA. 266+75 (SOLID LT & RT)

DURABLE 4 INCH YELLOW LINE, POLYUREA
 STA. 261+75 - STA. 263+26 (DASHED LT, SOLID RT)
 STA. 263+26 - STA. 266+75 (CENTERLINE)



TEMPORARY 4 INCH YELLOW LINE, PAINT
 STA. 261+75 - STA. 263+26 (DASHED LT, SOLID RT)
 STA. 263+26 - STA. 266+75 (CENTERLINE)

MILLED RUMBLE STRIPS
 STA. 261+75 - STA. 266+75 (CENTERLINE)

6 INCH UNDERDRAIN PIPE
 STA. 262+00 - STA. 264+50 LT
 STA. 265+50 - STA. 266+75 LT


REMOVING SIGNS
 AS SHOWN - 3

ERECTING SALVAGED SIGNS
 AS SHOWN - 1

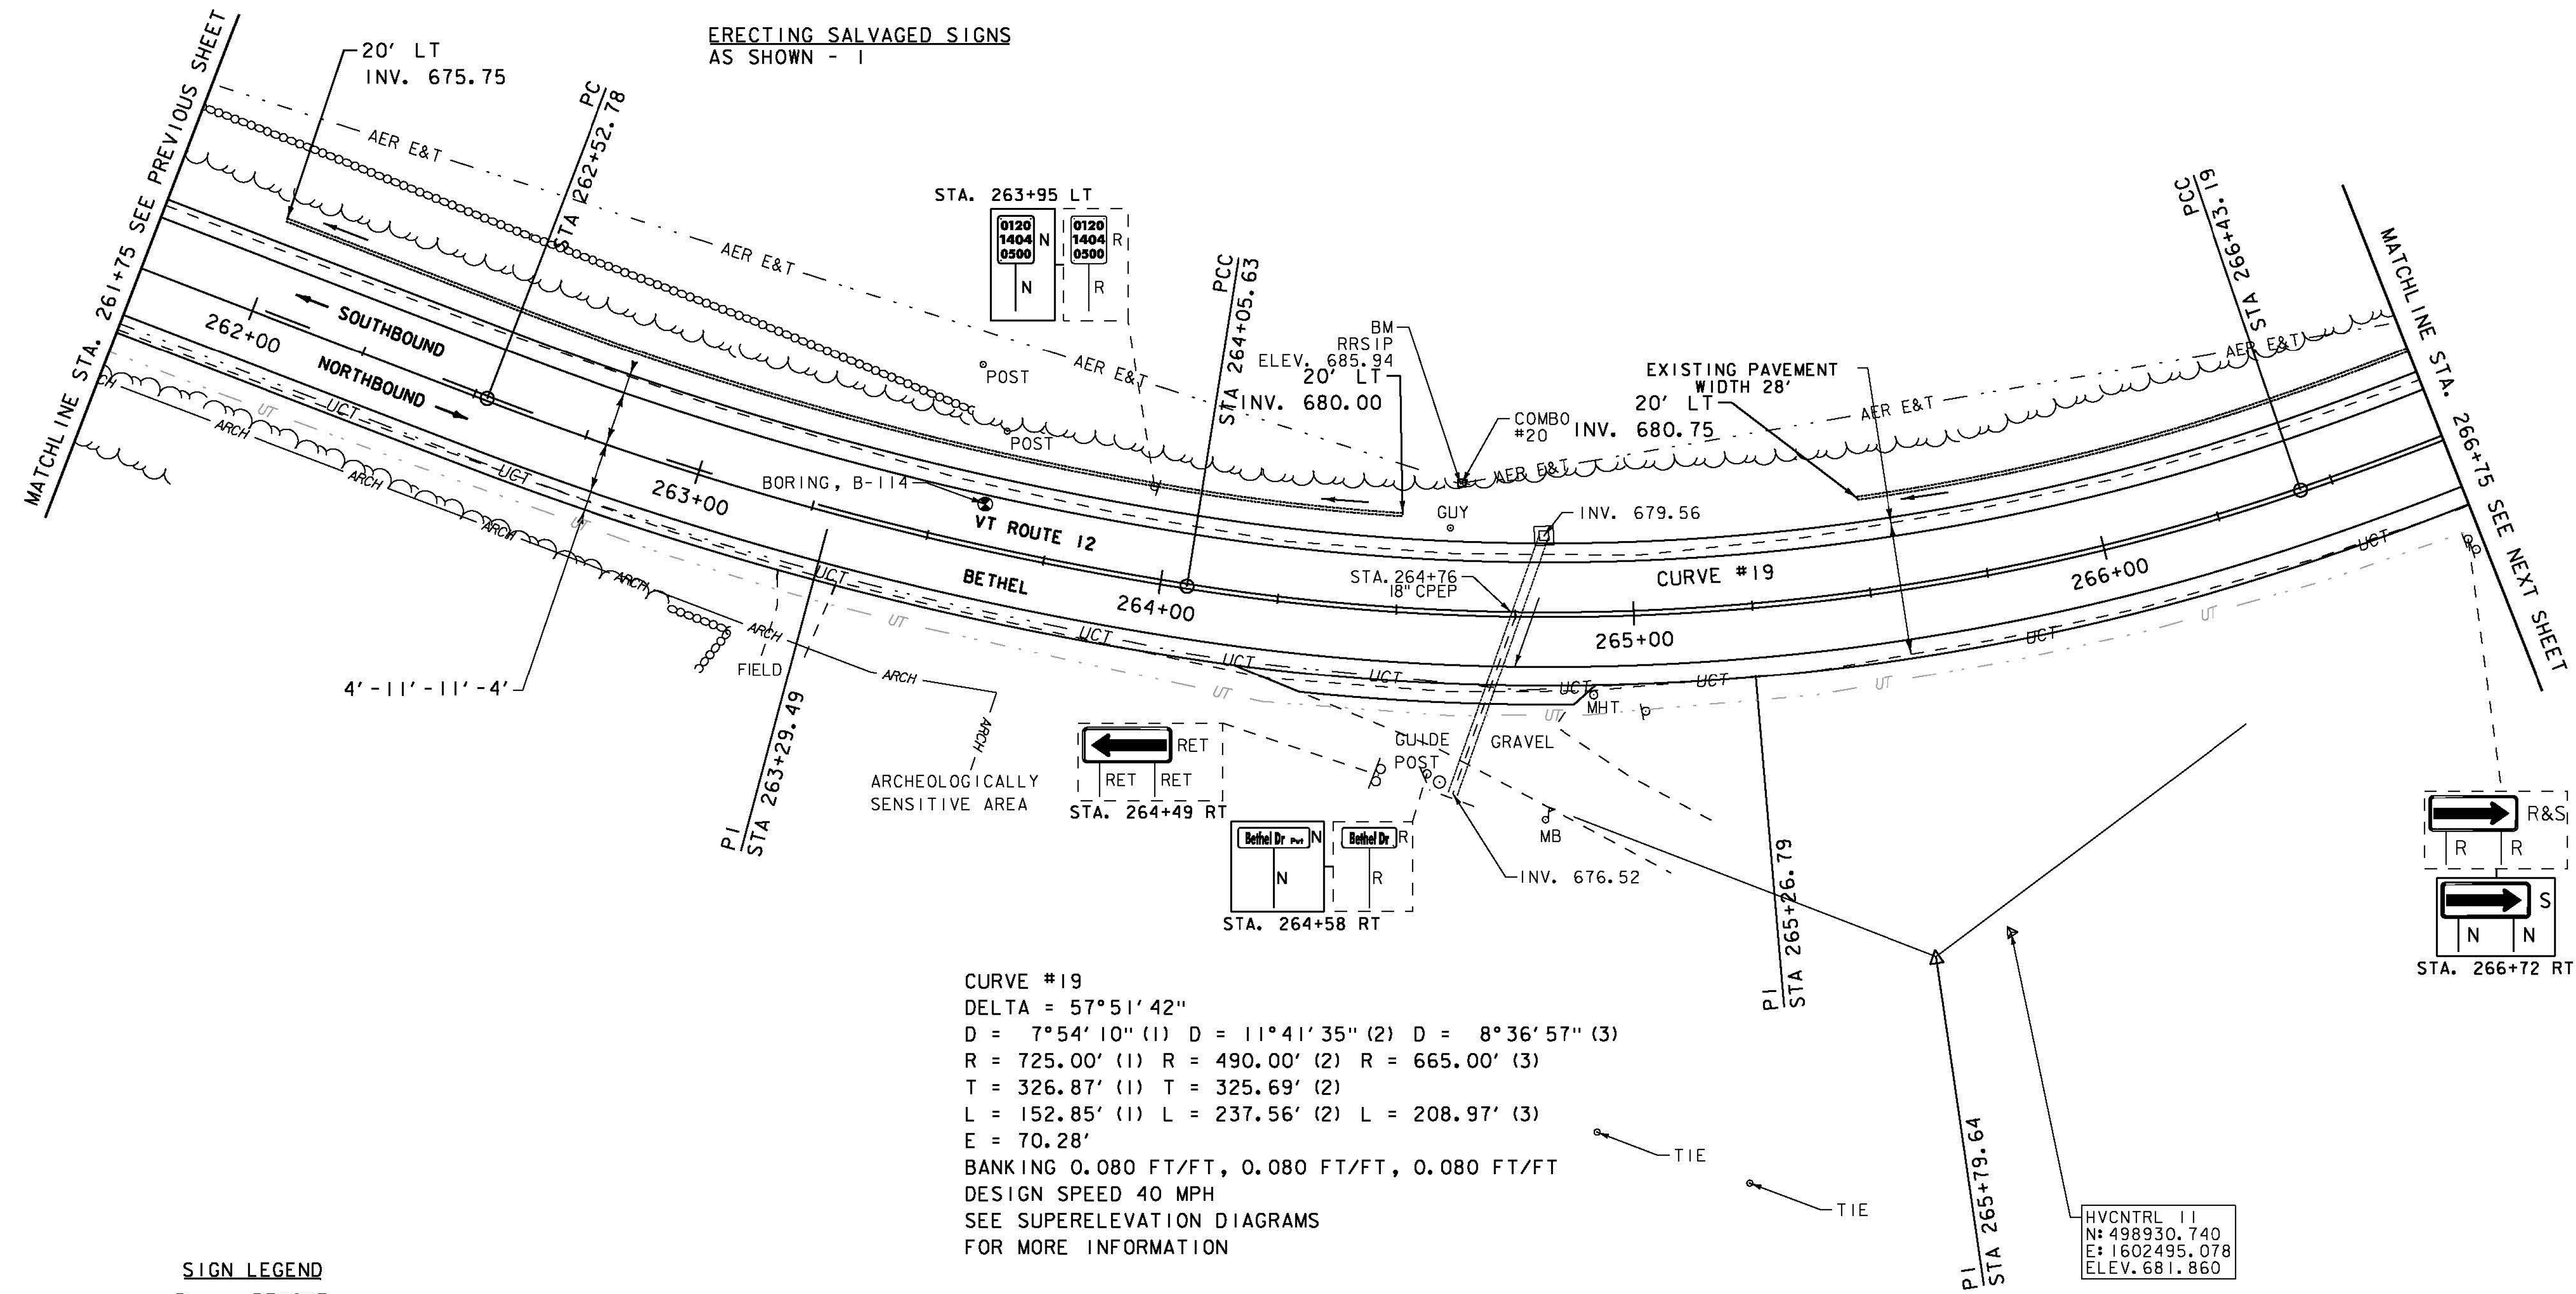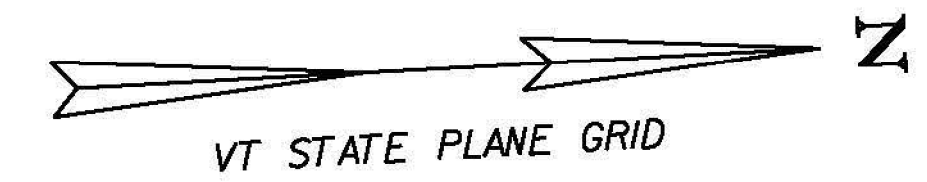

CURVE #19
 DELTA = 57°51'42"
 D = 7°54'10" (1) D = 11°41'35" (2) D = 8°36'57" (3)
 R = 725.00' (1) R = 490.00' (2) R = 665.00' (3)
 T = 326.87' (1) T = 325.69' (2)
 L = 152.85' (1) L = 237.56' (2) L = 208.97' (3)
 E = 70.28'
 BANKING 0.080 FT/FT, 0.080 FT/FT, 0.080 FT/FT
 DESIGN SPEED 40 MPH
 SEE SUPERELEVATION DIAGRAMS
 FOR MORE INFORMATION

SIGN LEGEND
 R = REMOVE
 R&S = REMOVE AND SALVAGE
 RET = RETAIN
 S = SALVAGED
 N = NEW
 B-B = BACK TO BACK
 - - = EXISTING
 — = NEW

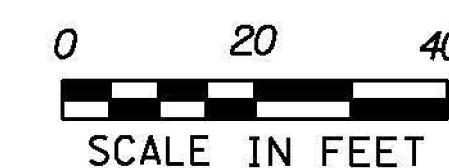

PROJECT NAME: BETHEL-RANDOLPH
 PROJECT NUMBER: STP 292(I)
 FILE NAME: z10c244bdr.dgn
 PROJECT LEADER: C. LATHROP
 DESIGNED BY: S. LAMPHERE
 PLAN SHEET 26
 PLOT DATE: 4/23/2015
 DRAWN BY: S. LAMPHERE
 CHECKED BY: C. LATHROP
 SHEET 52 OF 211