

DURABLE 4 INCH WHITE LINE, SEE OPTION ITEMS  
 STA. A 68+75 - STA. A 74+25 (SOLID LT & RT)  
 STA. A 72+46 - STA. A 74+20 (SOLID LT)  
 STA. A 74+20 - STA. A 74+25 (DOTTED LT)  
 (WITH EDGE LINE BREAKS AT MARKET PLACE ENTRANCE)

DURABLE 4 INCH YELLOW LINE, POLYUREA  
 STA. A 68+75 - STA. A 74+25 (CENTERLINE)  
 STA. A 70+05 - STA. A 71+85 (CENTERLINE LT)  
 (WITH CENTERLINE BREAKS AT MARKET PLACE ENTRANCE)

DURABLE 8 INCH YELLOW LINE (SEE OPTION ITEMS)  
 STA. A 70+05 - STA. A 71+85 (HATCH LT)

DURABLE 24" STOP BAR (SEE OPTION ITEMS)  
 STA. A 72+16 - STA. A 72+75 RT

TEMPORARY 4 INCH WHITE LINE, PAINT  
 STA. A 68+75 - STA. A 74+25 (SOLID LT & RT)  
 STA. A 72+46 - STA. A 74+20 (SOLID LT)  
 STA. A 74+20 - STA. A 74+25 (DOTTED LT)  
 (WITH EDGE LINE BREAKS AT MARKET PLACE ENTRANCE)



TEMPORARY 4 INCH YELLOW LINE, PAINT  
 STA. A 68+75 - STA. A 74+25 (CENTERLINE)  
 STA. A 70+05 - STA. A 71+85 (CENTERLINE LT)  
 (WITH CENTERLINE BREAKS AT MARKET PLACE ENTRANCE)

TEMPORARY 8 INCH YELLOW LINE, PAINT  
 STA. A 70+05 - STA. A 71+85 (HATCH LT)

TEMPORARY 24" STOP BAR, PAINT  
 STA. A 72+16 - STA. A 72+75 RT

DURABLE LETTER OR SYMBOL (SEE OPTION ITEMS)  
 STA. A 72+26 RT "STOP"  
 STA. A 72+44 RT "STOP"  
 STA. A 72+52 LT ARROW  
 STA. A 72+90 LT "ONLY"  
 STA. A 73+30 LT ARROW  
 STA. A 73+71 LT "ONLY"  
 STA. A 74+12 LT ARROW

TEMPORARY LETTER OR SYMBOL, PAINT  
 STA. A 72+26 RT "STOP"  
 STA. A 72+44 RT "STOP"  
 STA. A 72+52 LT ARROW  
 STA. A 72+90 LT "ONLY"  
 STA. A 73+30 LT ARROW  
 STA. A 73+71 LT "ONLY"  
 STA. A 74+12 LT ARROW

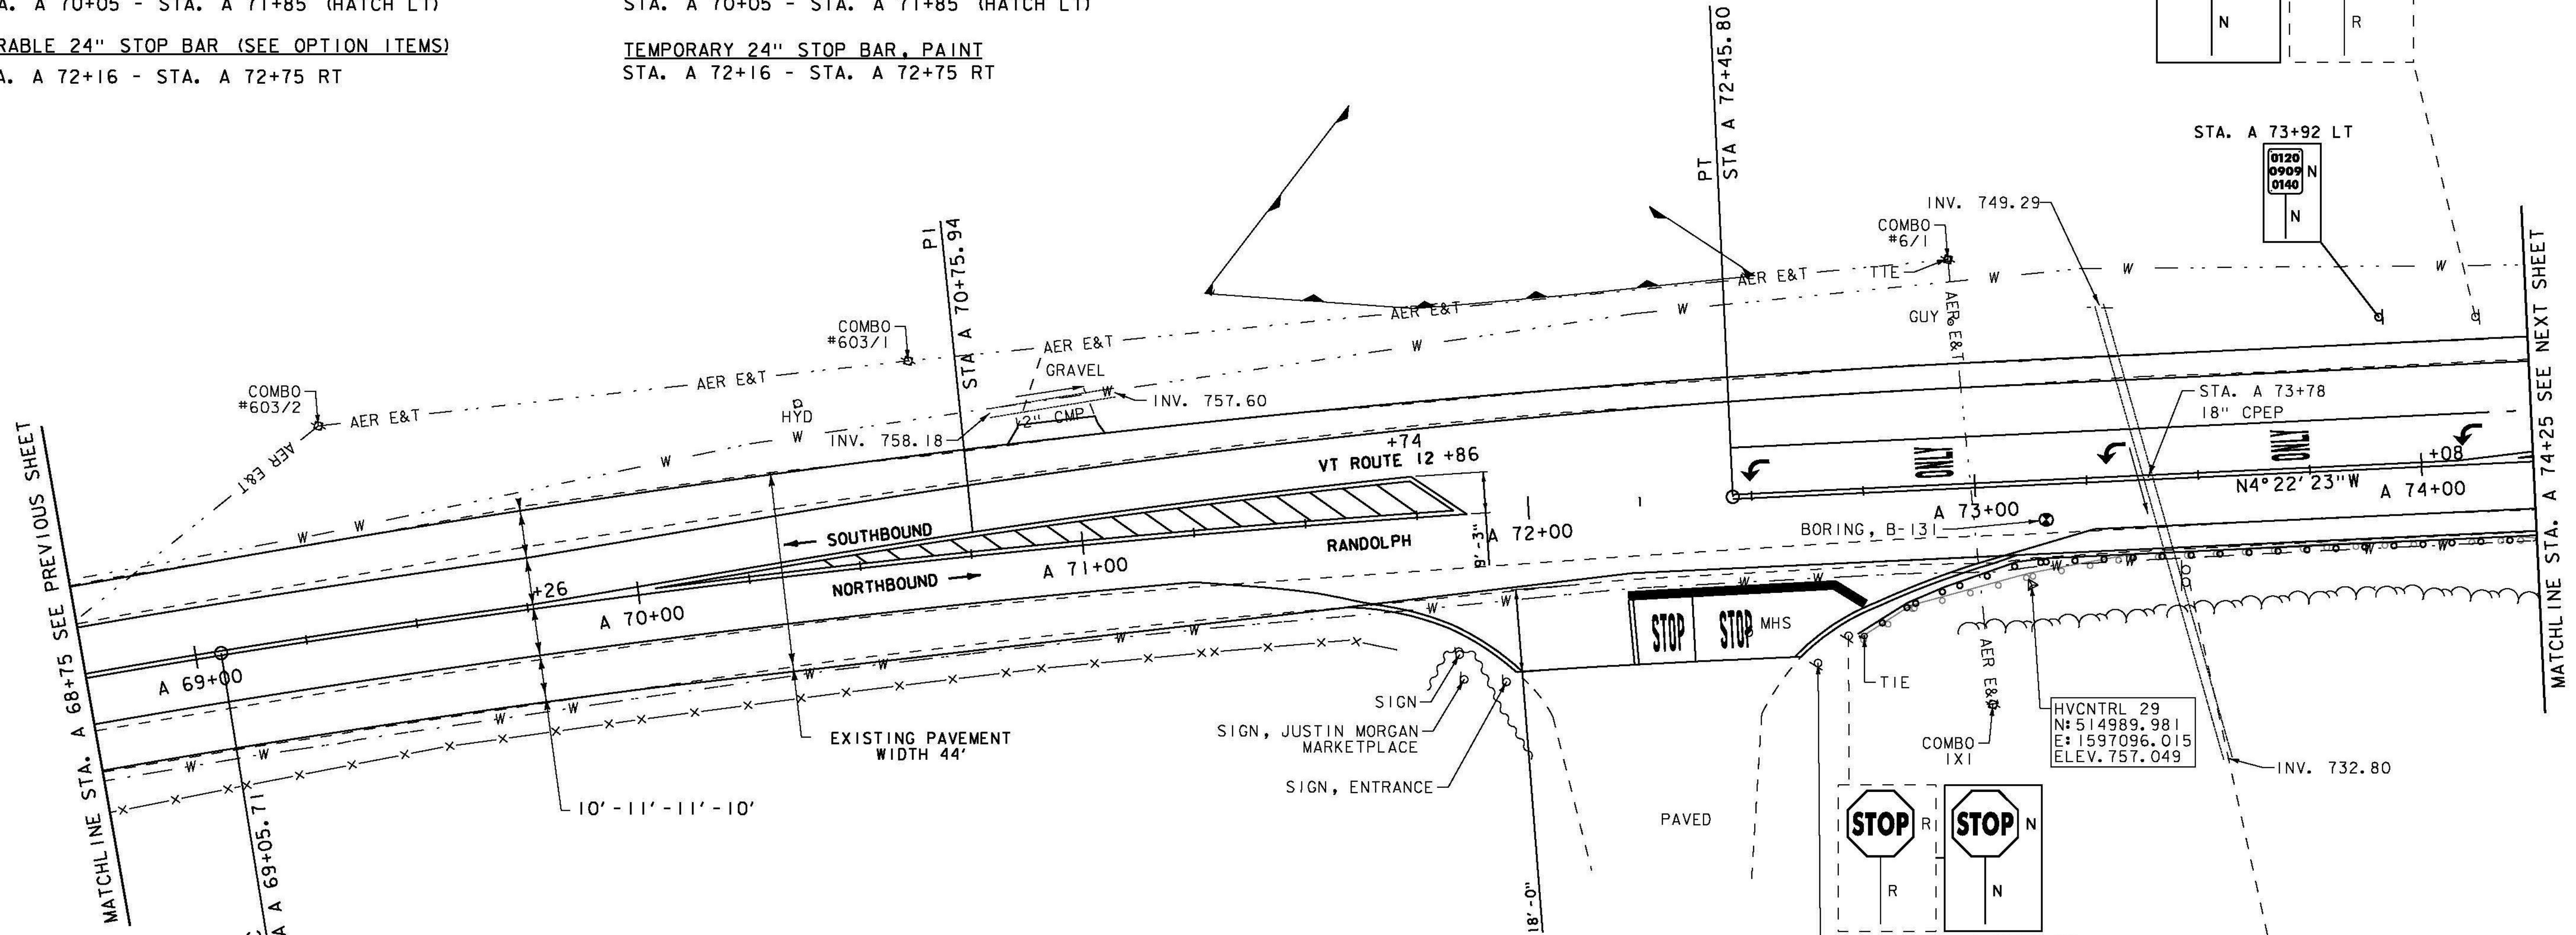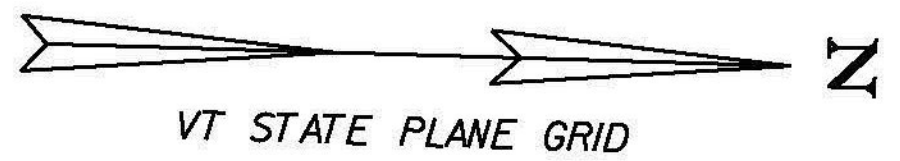

**ENVIRONMENTALLY SENSITIVE LOCATIONS:**

NO.	LIMITS	POS.	TYPE
16.	STA. A 71+32 - STA. A 72+53	LT	-


REMOVAL AND DISPOSAL OF GUARDRAIL  
 STA. A 72+72.5 - STA. A 74+25 RT

SPECIAL PROVISION (BOX BEAM GUARDRAIL W/7 FEET POSTS)  
 STA. A 72+73 - STA. A 74+25 RT

REMOVING SIGNS  
 AS SHOWN - 3

CHANGING ELEVATION OF SEWER MANHOLES  
 STA. A 72+45 RT

**SIGN LEGEND**  
 R = REMOVE  
 R&S = REMOVE AND SALVAGE  
 RET = RETAIN  
 S = SALVAGED  
 N = NEW  
 B-B = BACK TO BACK  
 --- = EXISTING  
 — = NEW

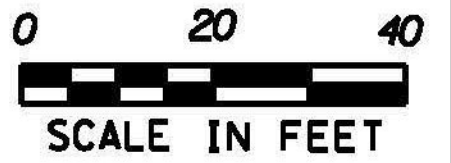

PROJECT NAME: BETHEL-RANDOLPH  
 PROJECT NUMBER: STP 2921(I)  
 FILE NAME: z10c244bdr.dgn  
 PROJECT LEADER: C. LATHROP  
 DESIGNED BY: S. LAMPHERE  
 PLAN SHEET 58  
 PLOT DATE: 4/23/2015  
 DRAWN BY: S. LAMPHERE  
 CHECKED BY: C. LATHROP  
 SHEET 84 OF 211