

DURABLE 4 INCH WHITE LINE, TYPE I TAPE  
 STA. 77+19 - STA. 79+75 (SOLID LT & RT)


TEMPORARY 4 INCH WHITE LINE, PAINT  
 STA. 77+19 - STA. 79+75 (SOLID LT & RT)

DURABLE 4 INCH YELLOW LINE, TYPE I TAPE  
 STA. 77+19 - STA. 79+75 (SOLID LT & RT)

TEMPORARY 4 INCH YELLOW LINE, PAINT  
 STA. 77+19 - STA. 79+75 (SOLID LT & RT)

REMOVING SIGNS  
 AS SHOWN - 9

ERECTING SALVAGED SIGNS  
 AS SHOWN - 1

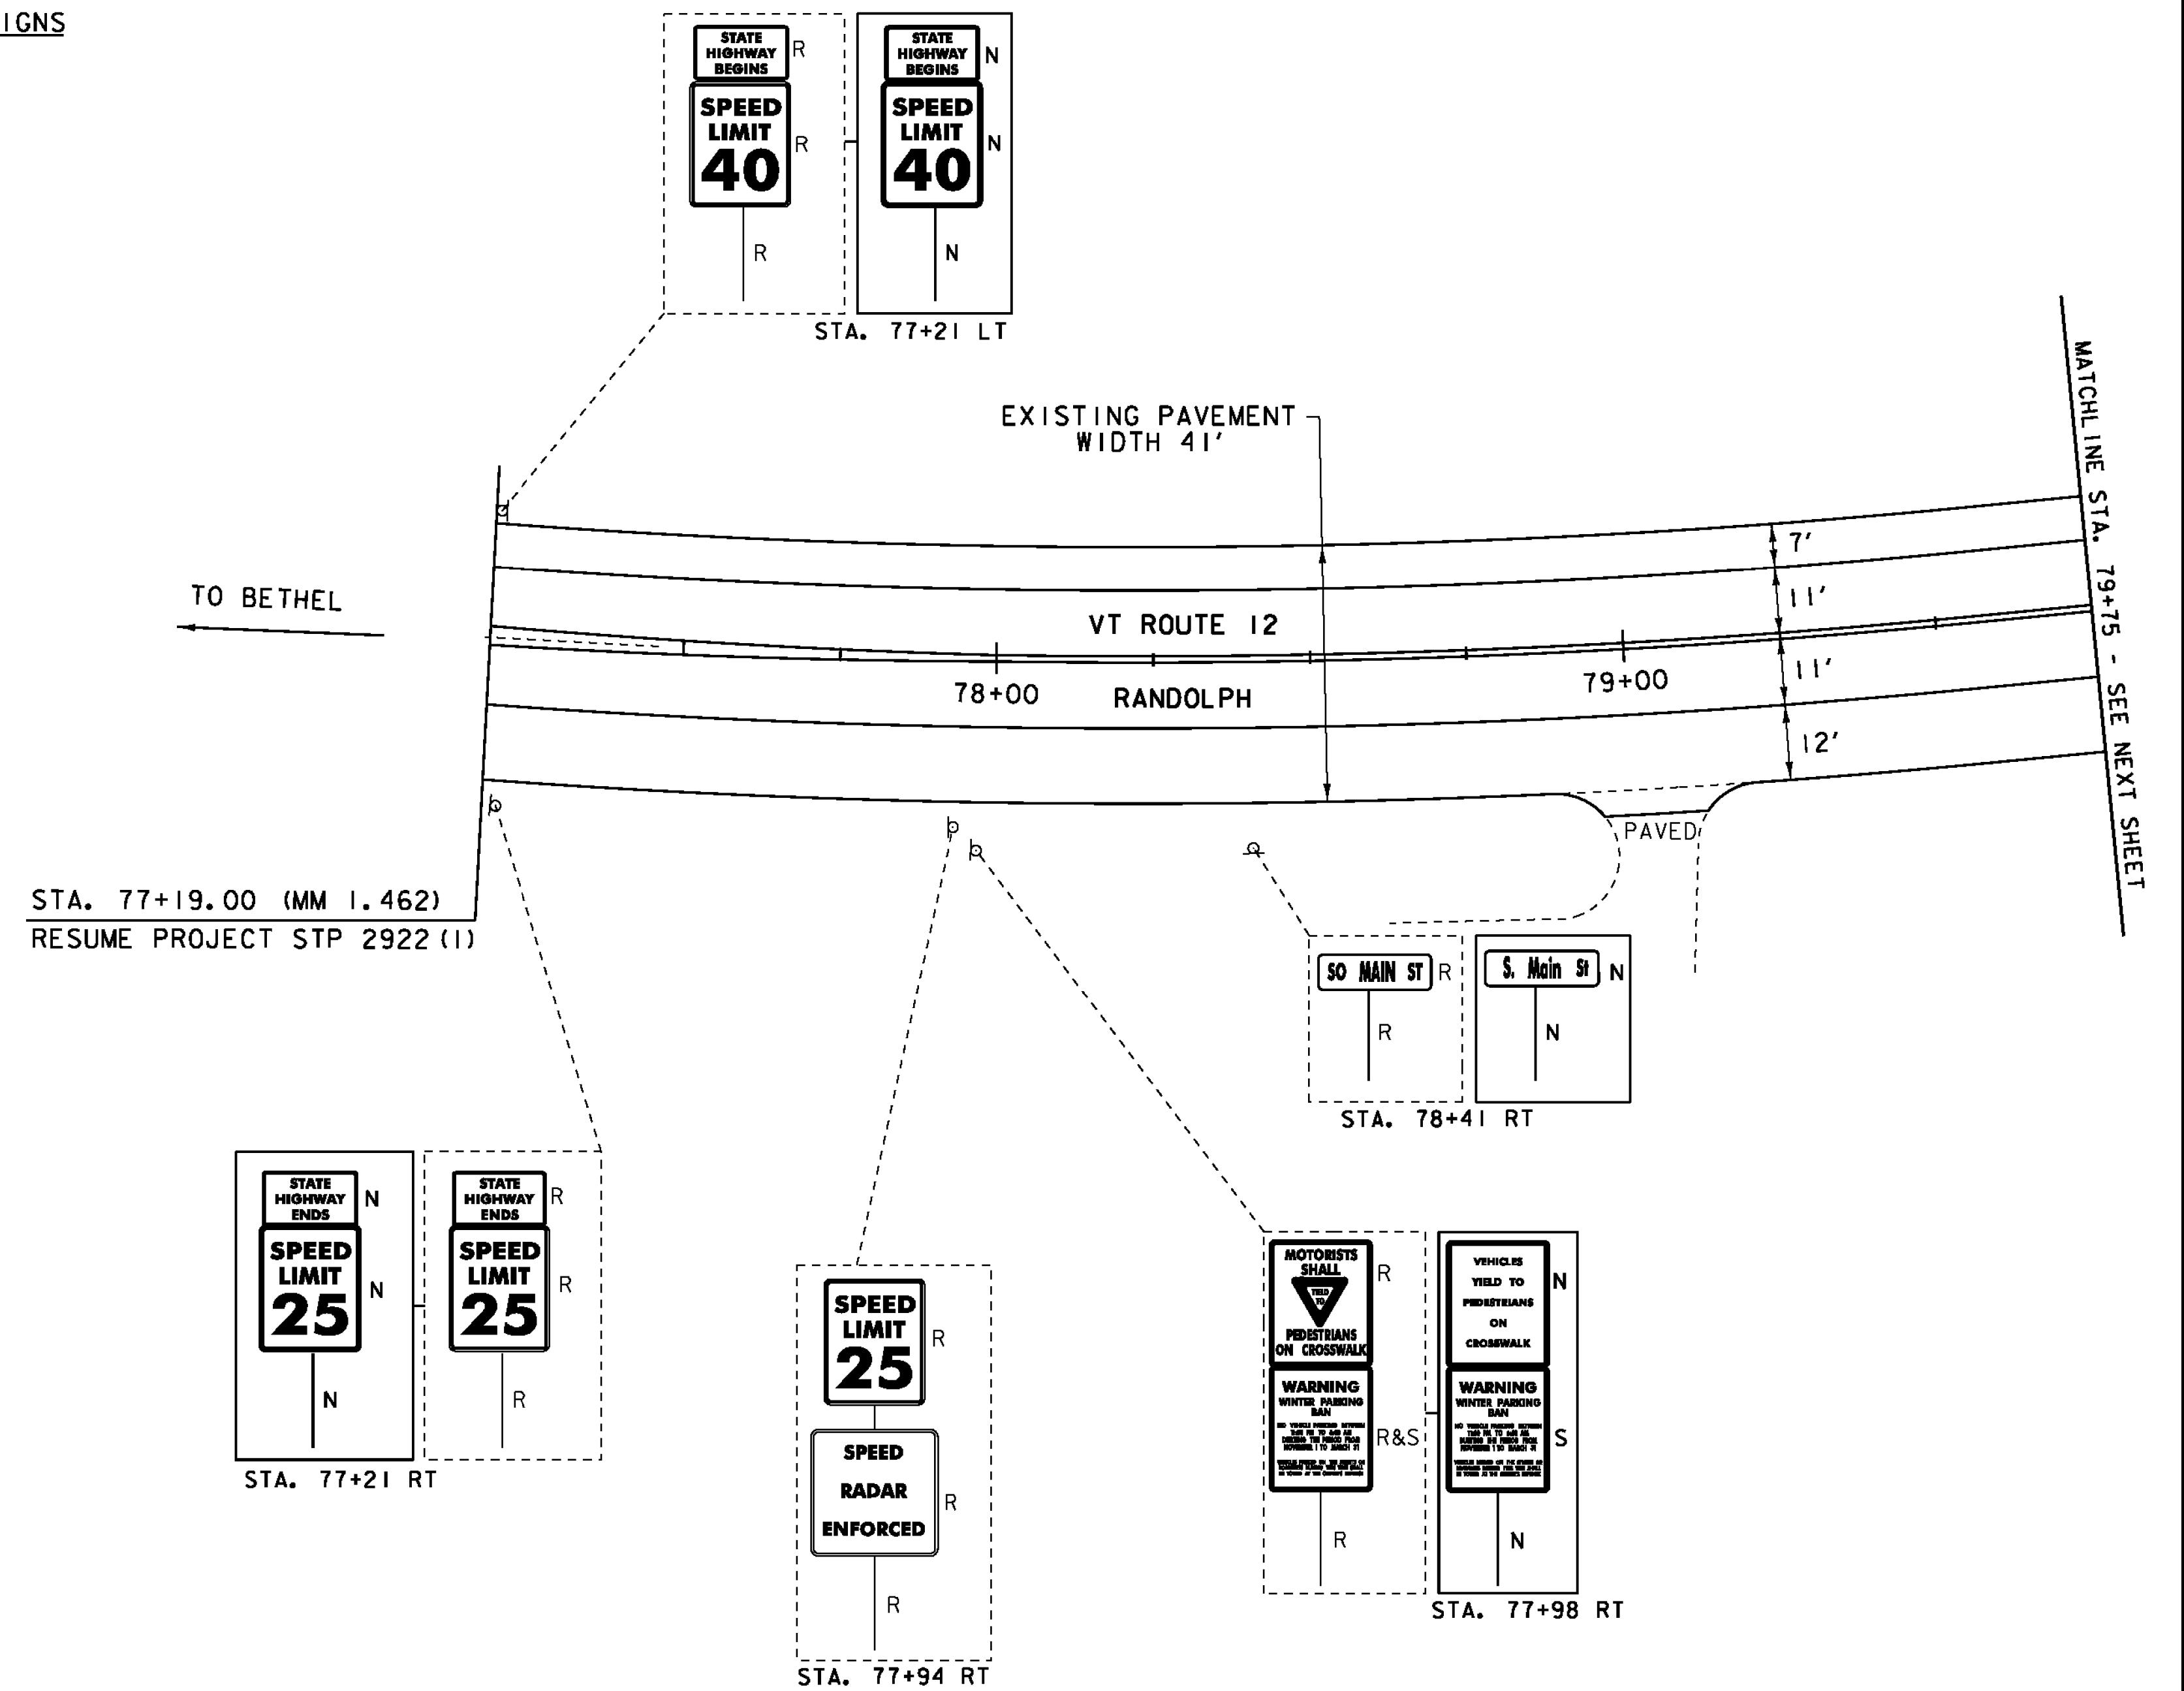

- |   |                          |   |                         |
|---|--------------------------|---|-------------------------|
| ○ | SIGN                     | ● | LIGHT POLE              |
| ○ | HYDRANT                  | ■ | EX. DETECTABLE WARNINGS |
| ○ | MANHOLE                  | □ | JUNCTION BOX            |
| ○ | VALVE                    | ⊗ | PED BUTTON              |
| ○ | GAS PIPELINE MARKER      | ⊕ | ELECTRICAL BOX          |
| ⊗ | CATCH BASIN / DROP INLET | ⊖ | SIGNAL                  |
| ⊖ | CURB INLET               | ⊙ | PEDESTAL POST           |
| ⊙ | TRAFFIC CONTROL BOX      | ⊚ | STRAIN POLE             |
| ⊚ | PARKING METER            | → | CAMERA                  |
| ⊚ | UTILITY POLE             | → | VIDEO DETECTION ZONE    |
| ■ | DETECTABLE WARNINGS      |   |                         |

- SIGN LEGEND**
- R = REMOVE  
 R&S = REMOVE AND SALVAGE  
 RET = RETAIN  
 S = SALVAGE  
 N = NEW  
 B-B = BACK TO BACK

NOT TO SCALE

**PROJECT LAYOUT SHEET 10**

PROJECT NAME: BETHEL-NORTHFIELD  
 PROJECT NUMBER: STP 2922(1)

FILE NAME: pi0C246.dgn  
 PROJECT LEADER: CDL  
 DESIGNED BY: SJL  
 PLOT FILE: pi0C246\_29.1

PLOT DATE: 1/3/13  
 DRAWN BY: JBG  
 CHECKED BY: CDL  
 SHEET 29 OF 149