

DURABLE 4 INCH WHITE LINE, TYPE I TAPE
STA. 79+75 - STA. 84+75 (SOLID LT & RT)

TEMPORARY 4 INCH WHITE LINE, PAINT
STA. 79+75 - STA. 84+75 (SOLID LT & RT)



ADJUST ELEVATION OF VALVE BOX
STA. 83+46 LT "WSV"

DURABLE 4 INCH YELLOW LINE, TYPE I TAPE
STA. 79+75 - STA. 84+75 (SOLID LT & RT)

TEMPORARY 4 INCH YELLOW LINE, PAINT
STA. 79+75 - STA. 84+75 (SOLID LT & RT)

CHANGING ELEVATION OF SEWER MANHOLES
STA. 82+45 RT

REMOVING SIGNS
AS SHOWN - 1

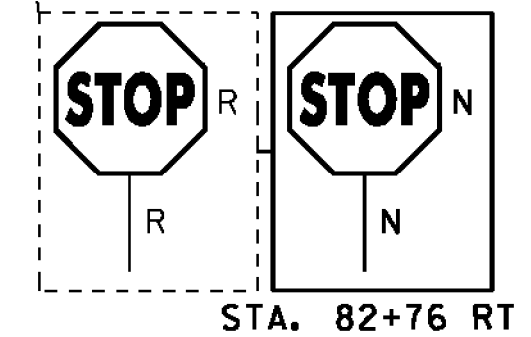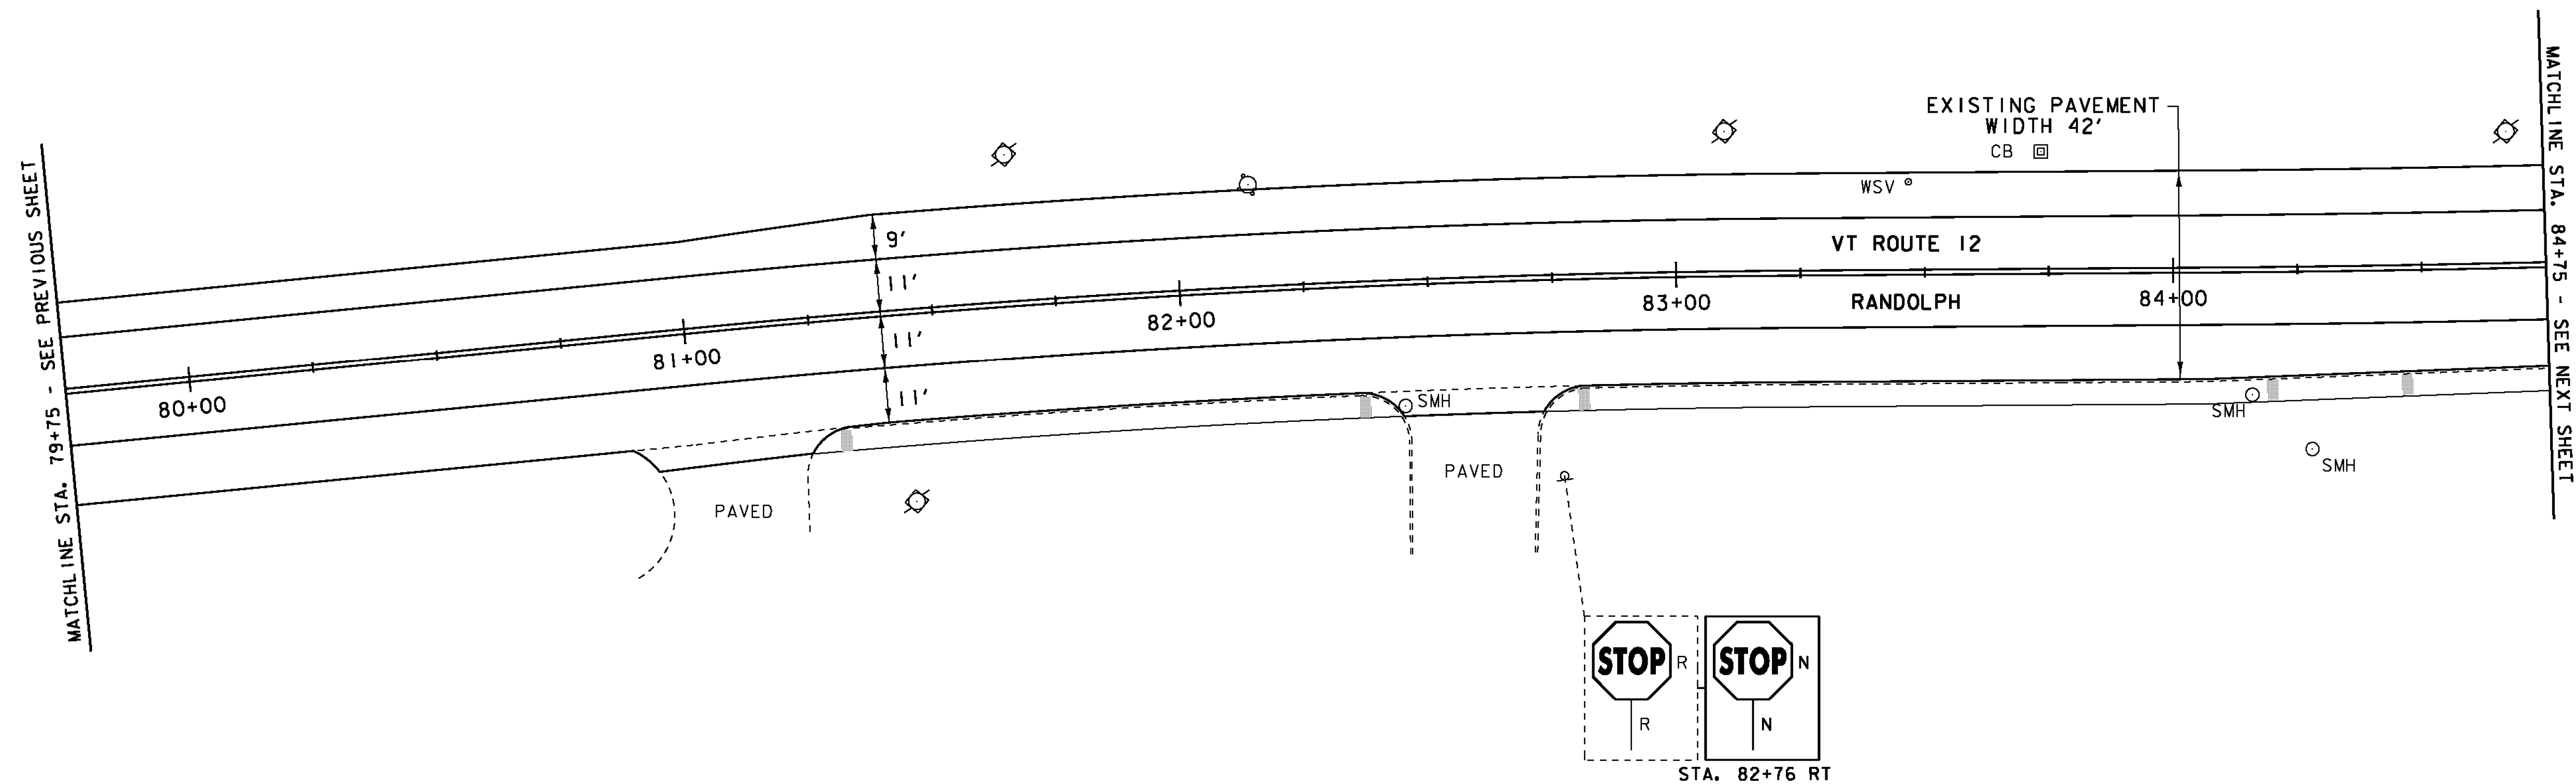

- LEGEND**
- SIGN
 - HYDRANT
 - MANHOLE
 - VALVE
 - GAS PIPELINE MARKER
 - CATCH BASIN / DROP INLET
 - CURB INLET
 - TRAFFIC CONTROL BOX
 - PARKING METER
 - UTILITY POLE
 - DETECTABLE WARNINGS
 - LIGHT POLE
 - EX. DETECTABLE WARNINGS
 - JUNCTION BOX
 - PED BUTTON
 - ELECTRICAL BOX
 - SIGNAL
 - PEDESTAL POST
 - STRAIN POLE
 - CAMERA
 - VDZ VIDEO DETECTION ZONE

- SIGN LEGEND**
- R = REMOVE
 - R&S = REMOVE AND SALVAGE
 - RET = RETAIN
 - S = SALVAGE
 - N = NEW
 - B-B = BACK TO BACK

NOT TO SCALE

PROJECT LAYOUT SHEET 11

PROJECT NAME: BETHEL-NORTHFIELD
PROJECT NUMBER: STP 2922(I)

FILE NAME: pi0C246.dgn
PROJECT LEADER: CDL
DESIGNED BY: SJL
PLOT FILE: pi0C246_30.1

PLOT DATE: 1/3/13
DRAWN BY: JBG
CHECKED BY: CDL
SHEET 30 OF 149