


DURABLE 4 INCH WHITE LINE, TYPE I TAPE  
 STA. 215+45 - STA. 219+75 (SOLID LT & RT)

TEMPORARY 4 INCH WHITE LINE, PAINT  
 STA. 215+45 - STA. 219+75 (SOLID LT & RT)

DURABLE 4 INCH YELLOW LINE, TYPE I TAPE  
 STA. 215+45 - STA. 219+75 (SOLID LT & RT)

TEMPORARY 4 INCH YELLOW LINE, PAINT  
 STA. 215+45 - STA. 219+75 (SOLID LT & RT)

REMOVING SIGNS  
 AS SHOWN - 8

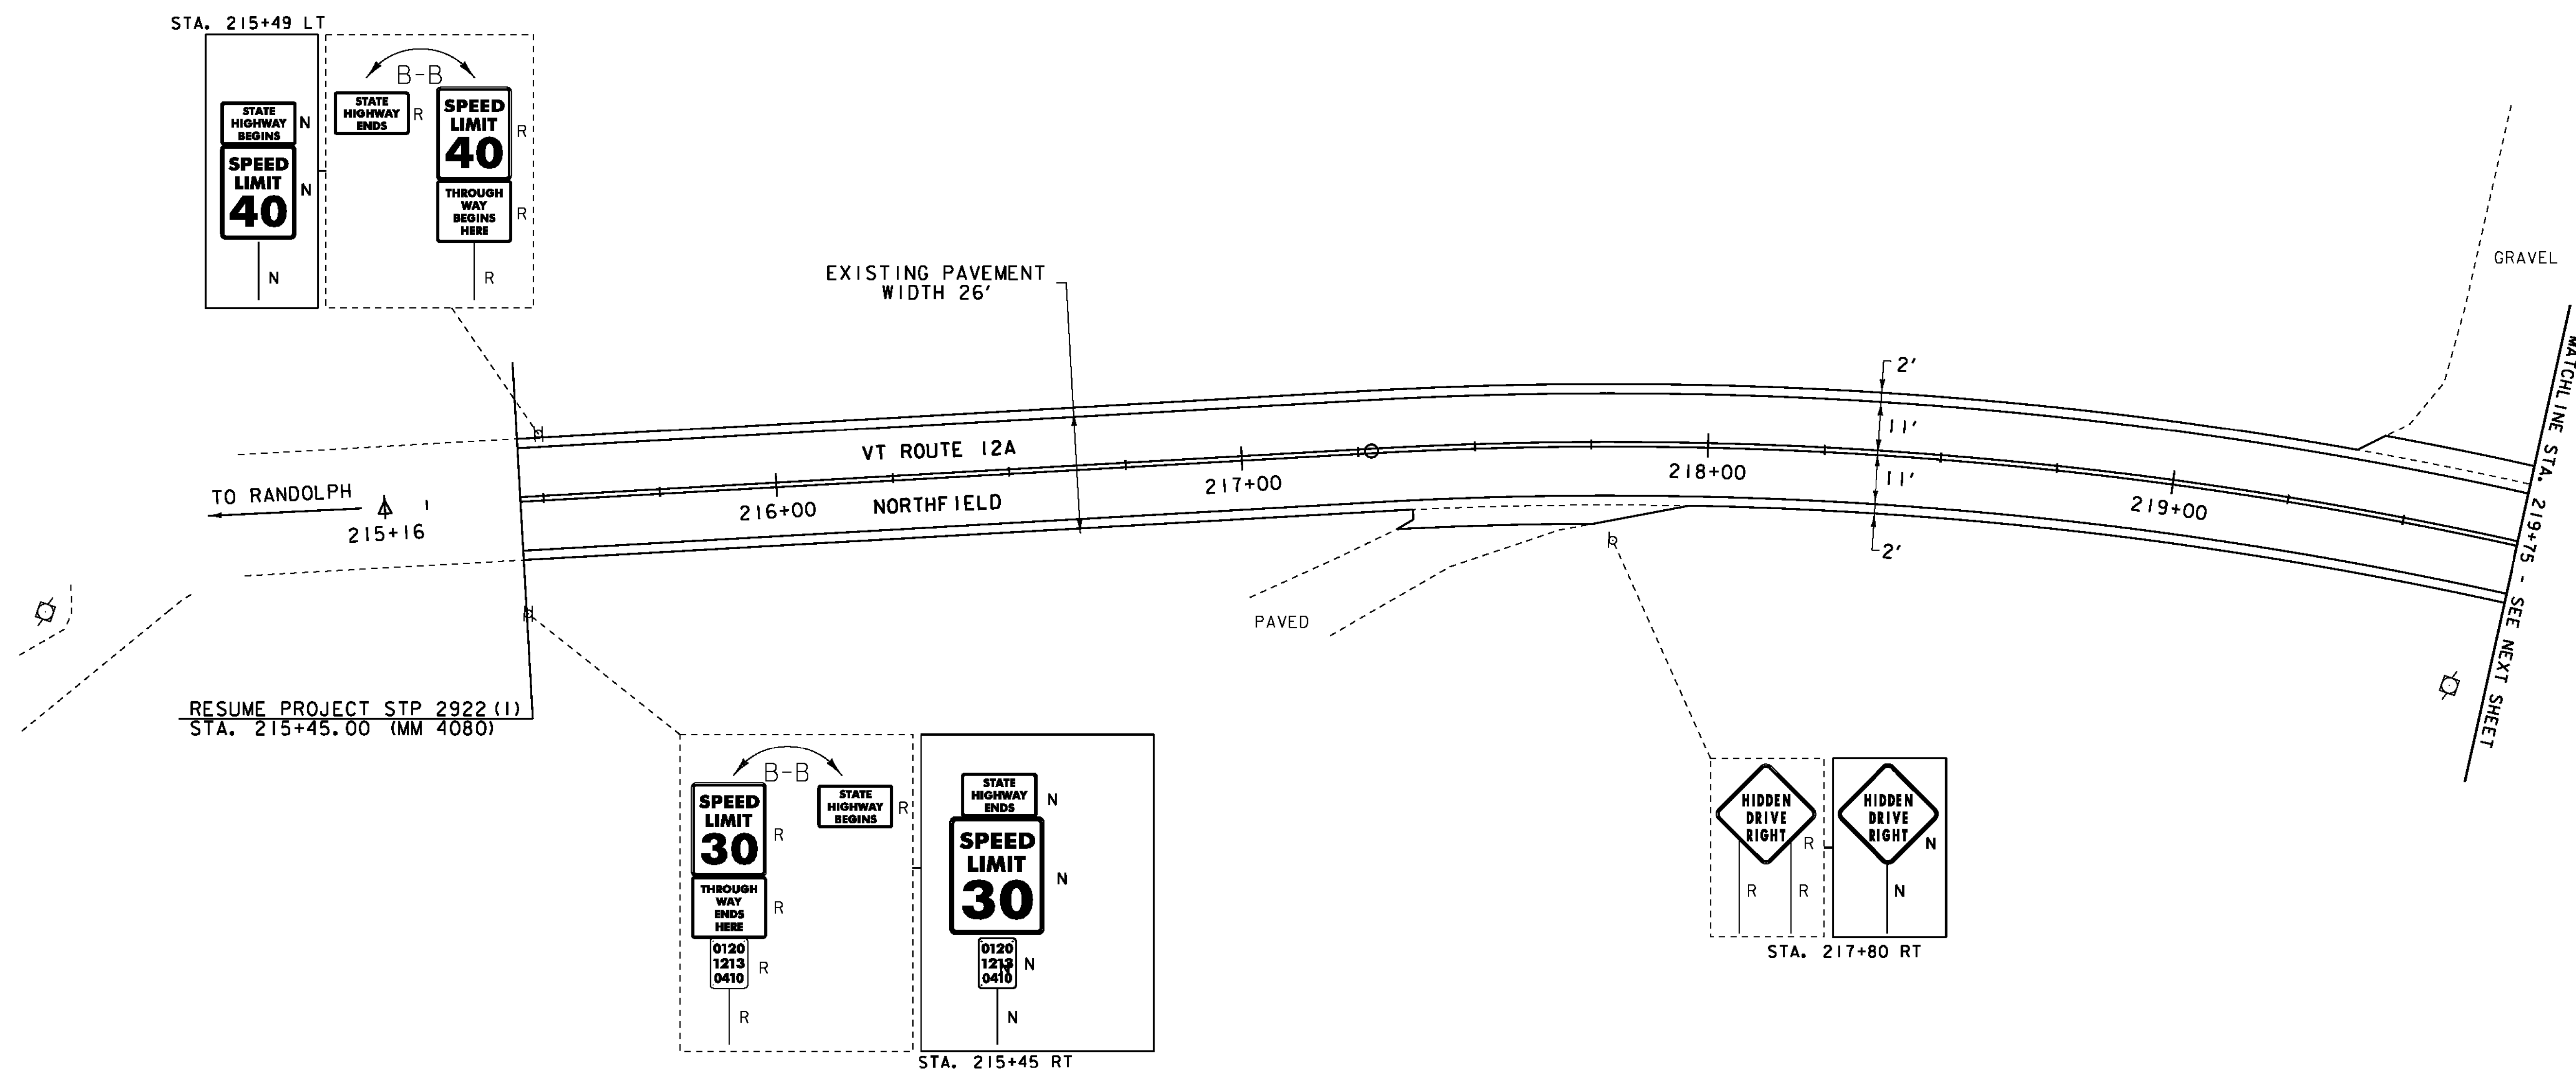

- LEGEND**
- SIGN
  - HYDRANT
  - MANHOLE
  - VALVE
  - GAS PIPELINE MARKER
  - CATCH BASIN / DROP INLET
  - CURB INLET
  - TRAFFIC CONTROL BOX
  - PARKING METER
  - UTILITY POLE
  - DETECTABLE WARNINGS
  - LIGHT POLE
  - EX. DETECTABLE WARNINGS
  - JUNCTION BOX
  - PED BUTTON
  - ELECTRICAL BOX
  - SIGNAL
  - PEDESTAL POST
  - STRAIN POLE
  - CAMERA
  - VIDEO DETECTION ZONE

- SIGN LEGEND**
- R = REMOVE
  - R&S = REMOVE AND SALVAGE
  - RET = RETAIN
  - S = SALVAGE
  - N = NEW
  - B-B = BACK TO BACK

NOT TO SCALE

<b>PROJECT LAYOUT SHEET 34</b>	PROJECT NAME: BETHEL-NORTHFIELD
	PROJECT NUMBER: STP 2922(I)
FILE NAME: piOC246.dgn	PLOT DATE: 1/3/13
PROJECT LEADER: CDL	DRAWN BY: JBG
DESIGNED BY: SJL	CHECKED BY: CDL
PLOT FILE: piOC246_53.I	SHEET 53 OF 149