

DURABLE 4 INCH WHITE LINE, TYPE I TAPE
 STA. 225+50 - STA. 231+50 (SOLID LT & RT)


TEMPORARY 4 INCH WHITE LINE, PAINT
 STA. 225+50 - STA. 231+50 (SOLID LT & RT)

DURABLE 4 INCH YELLOW LINE, TYPE I TAPE
 STA. 225+50 - STA. 231+50 (SOLID LT & RT)

TEMPORARY 4 INCH YELLOW LINE, PAINT
 STA. 225+50 - STA. 231+50 (SOLID LT & RT)


ADJUST ELEVATION OF VALVE BOX
 STA. 225+54 LT "WSV"

REMOVING SIGNS
 AS SHOWN - 3

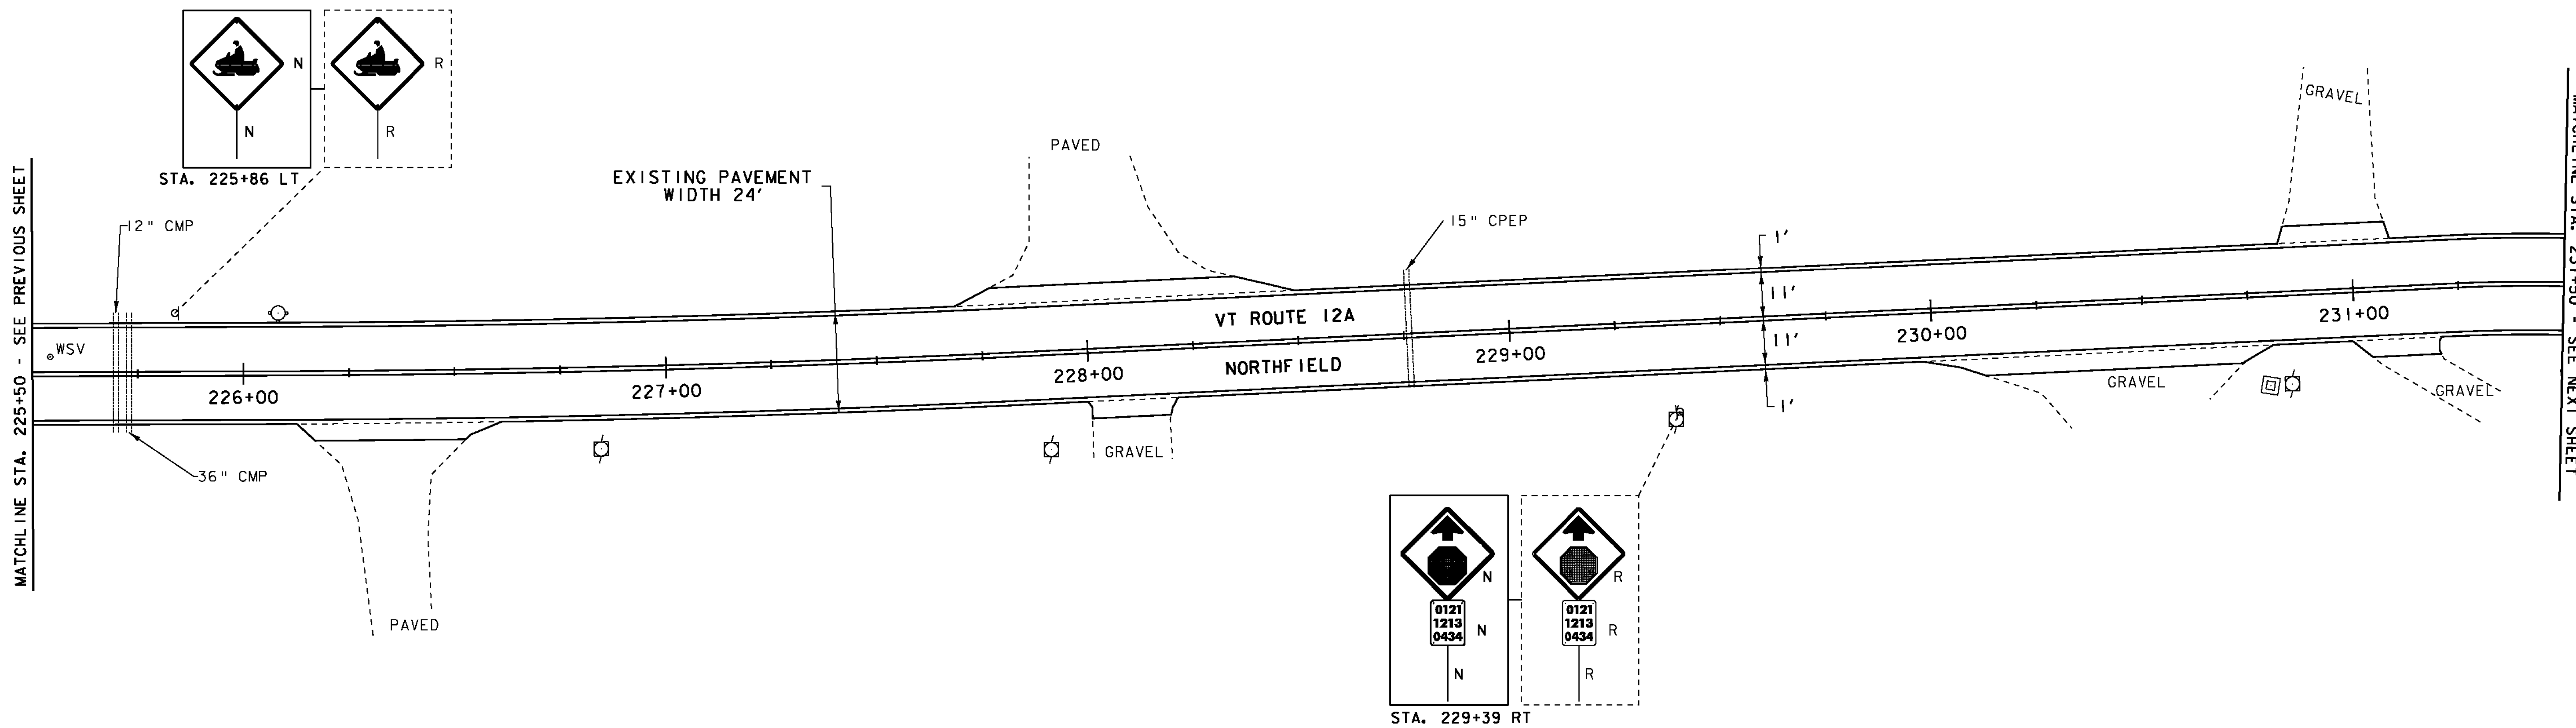

- LEGEND**
- SIGN
 - HYDRANT
 - MANHOLE
 - VALVE
 - GAS PIPELINE MARKER
 - CATCH BASIN / DROP INLET
 - CURB INLET
 - TRAFFIC CONTROL BOX
 - PARKING METER
 - UTILITY POLE
 - DETECTABLE WARNINGS
 - LIGHT POLE
 - EX. DETECTABLE WARNINGS
 - JUNCTION BOX
 - PED BUTTON
 - ELECTRICAL BOX
 - SIGNAL
 - PEDESTAL POST
 - STRAIN POLE
 - CAMERA
 - VDZ VIDEO DETECTION ZONE

- SIGN LEGEND**
- R = REMOVE
 - R&S = REMOVE AND SALVAGE
 - RET = RETAIN
 - S = SALVAGE
 - N = NEW
 - B-B = BACK TO BACK

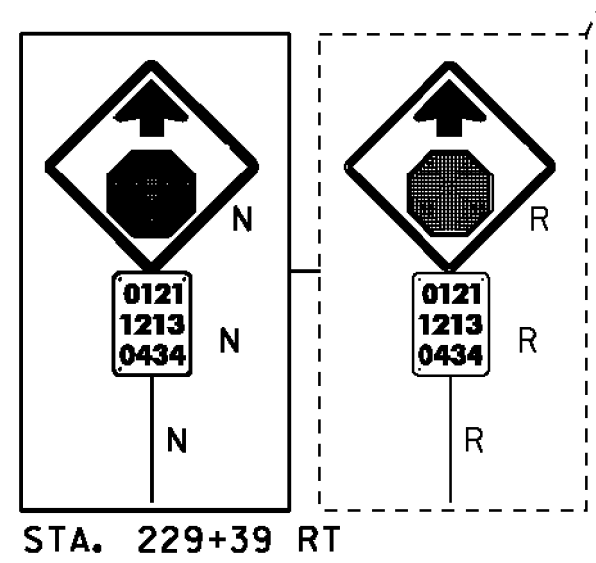

NOT TO SCALE

PROJECT LAYOUT SHEET 36	PROJECT NAME: BETHEL-NORTHFIELD	PLOT DATE: 1/3/13
	PROJECT NUMBER: STP 2922(I)	DRAWN BY: JBG
	FILE NAME: piOC246.dgn	CHECKED BY: CDL
	DESIGNED BY: SJL	PLOT FILE: piOC246_55.I
		SHEET 55 OF 149