

6 INCH UNDERDRAIN PIPE
 STA. 43+00 - STA. 45+50 LT
 STA. 44+00 - STA. 45+50 RT

REMOVAL AND DISPOSAL OF GUARDRAIL
 STA. 43+02 - STA. 45+50 RT



DURABLE 4 INCH WHITE LINE (SEE OPTION ITEMS)
 STA. 40+50 - STA. 45+50 (SOLID LT & RT)

DURABLE 4 INCH YELLOW LINE (SEE OPTION ITEMS)
 STA. 40+50 - STA. 45+50 (SOLID LT & RT)

TEMPORARY 4 INCH WHITE LINE, PAINT
 STA. 40+50 - STA. 45+50 (SOLID LT & RT)

TEMPORARY 4 INCH YELLOW LINE, PAINT
 STA. 40+50 - STA. 45+50 (SOLID LT & RT)

SPECIAL PROVISION (BOX BEAM
 GUARDRAIL W/7 FEET POSTS)
 STA. 42+84.5 - STA. 45+50 RT

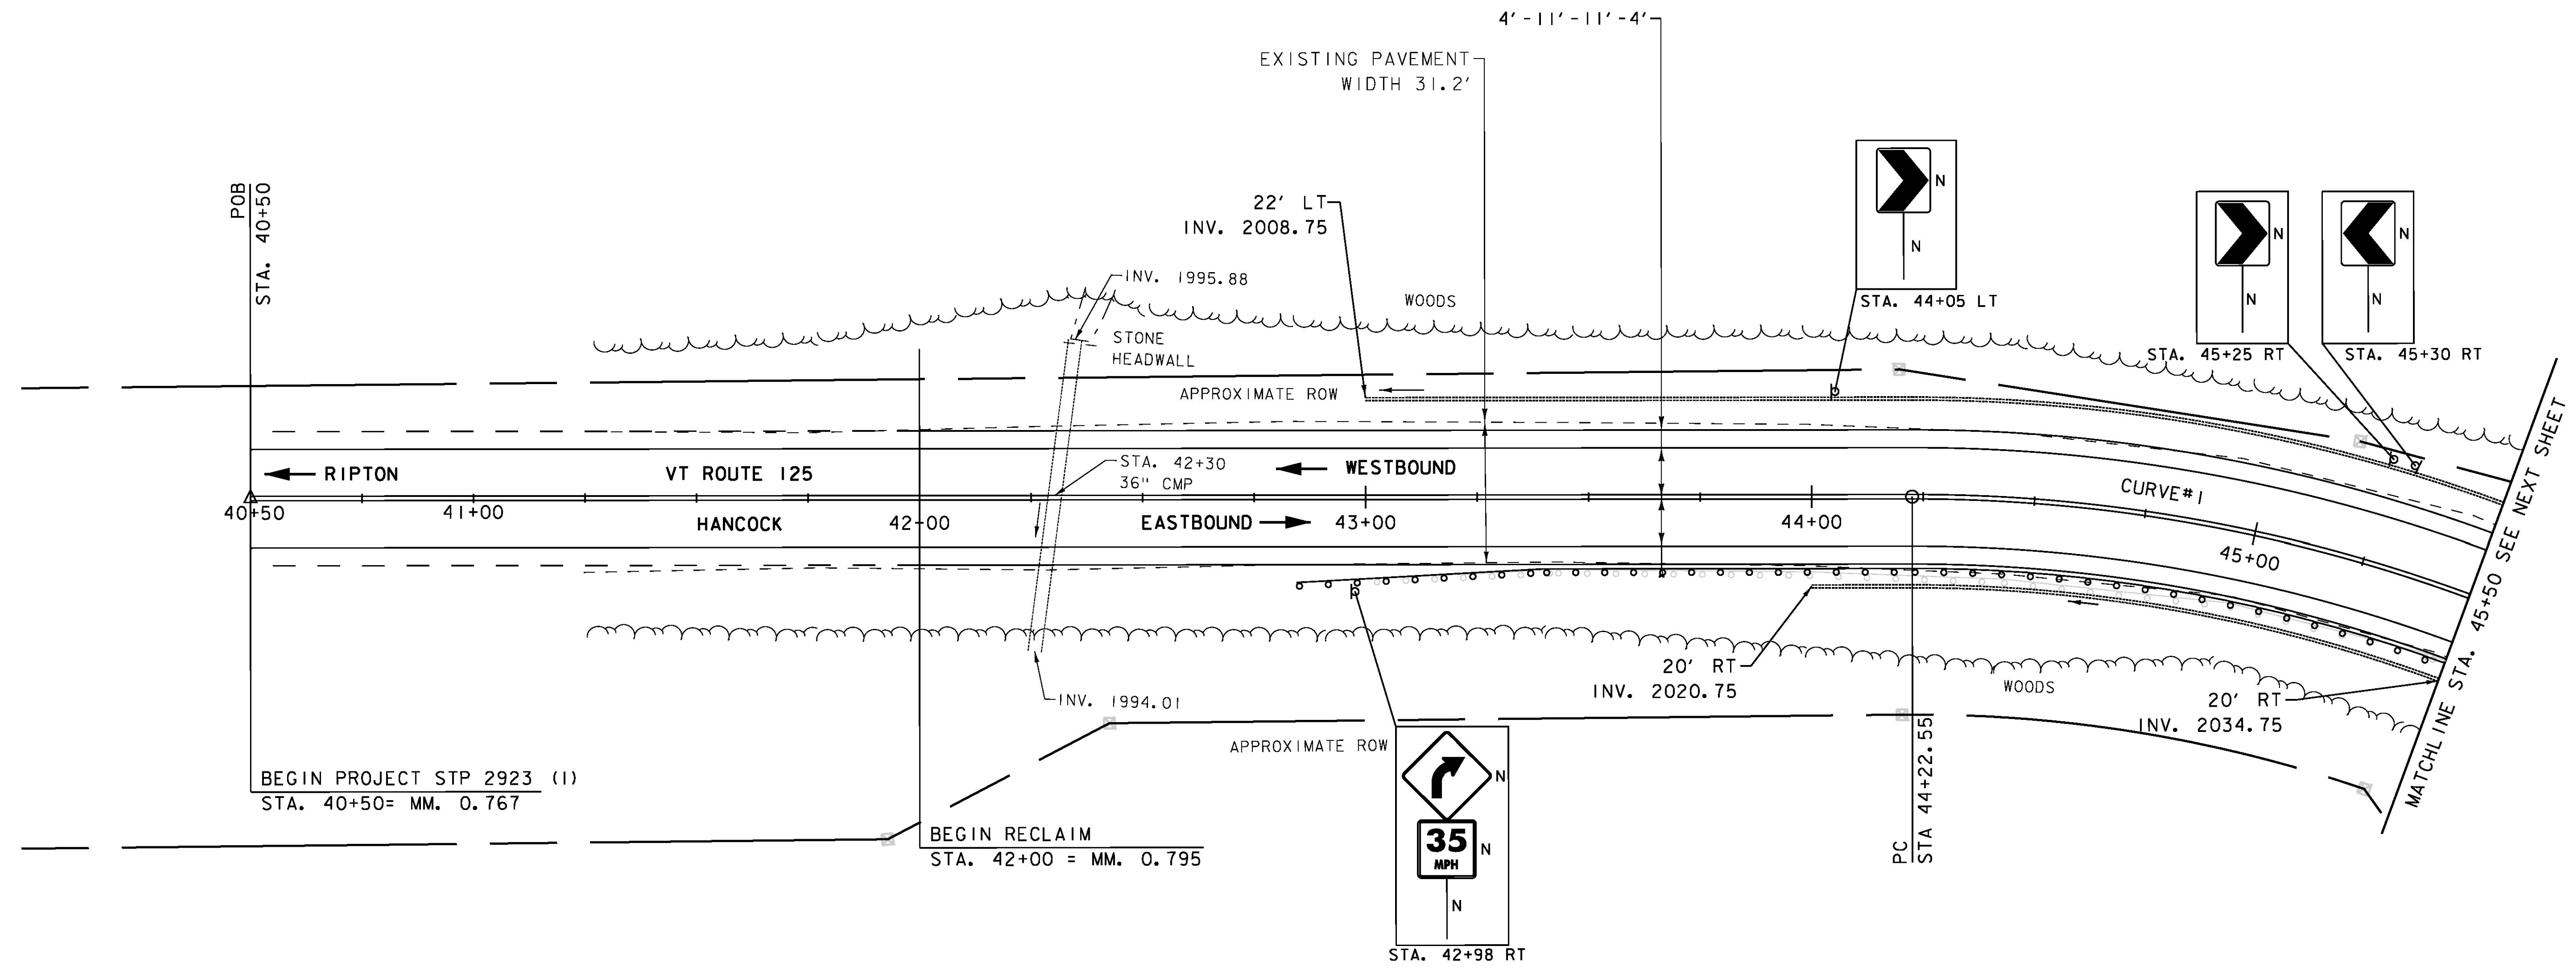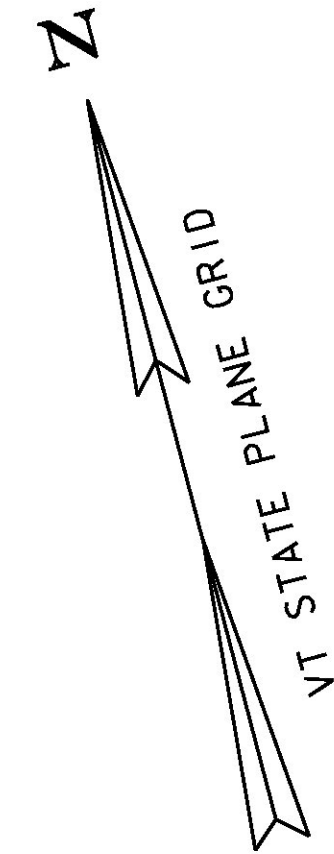

SIGN LEGEND

- R = REMOVE
- R&S = REMOVE AND SALVAGE
- RET = RETAIN
- S = SALVAGED
- N = NEW
- B-B = BACK TO BACK
- - = EXISTING
- = NEW



PROJECT NAME: HANCOCK	PLOT DATE: 3/18/2015
PROJECT NUMBER: STP 2923 (1)	DRAWN BY: J. GOODALL
FILE NAME: z10c252bdr.dgn	CHECKED BY: C. LATHROP
PROJECT LEADER: C. LATHROP	SHEET 33 OF 207
DESIGNED BY: B. MARTIN	
PROJECT LAYOUT SHEET 1	