

SOLID ROCK EXCAVATION  
 STA. 75+90 - STA. 76+15 LT



6 INCH UNDERDRAIN PIPE  
 STA. 72+75 - STA. 76+00 LT  
 STA. 72+75 - STA. 76+00 RT  
 STA. 76+50 - STA. 78+25 LT  
 STA. 76+50 - STA. 78+25 RT

DURABLE 4 INCH WHITE LINE (SEE OPTION ITEMS)  
 STA. 72+75 - STA. 78+25 (SOLID LT & RT)

DURABLE 4 INCH YELLOW LINE (SEE OPTION ITEMS)  
 STA. 72+75 - STA. 78+25 (SOLID LT & RT)

TEMPORARY 4 INCH WHITE LINE, PAINT  
 STA. 72+75 - STA. 78+25 (SOLID LT & RT)

TEMPORARY 4 INCH YELLOW LINE, PAINT  
 STA. 72+75 - STA. 78+25 (SOLID LT & RT)

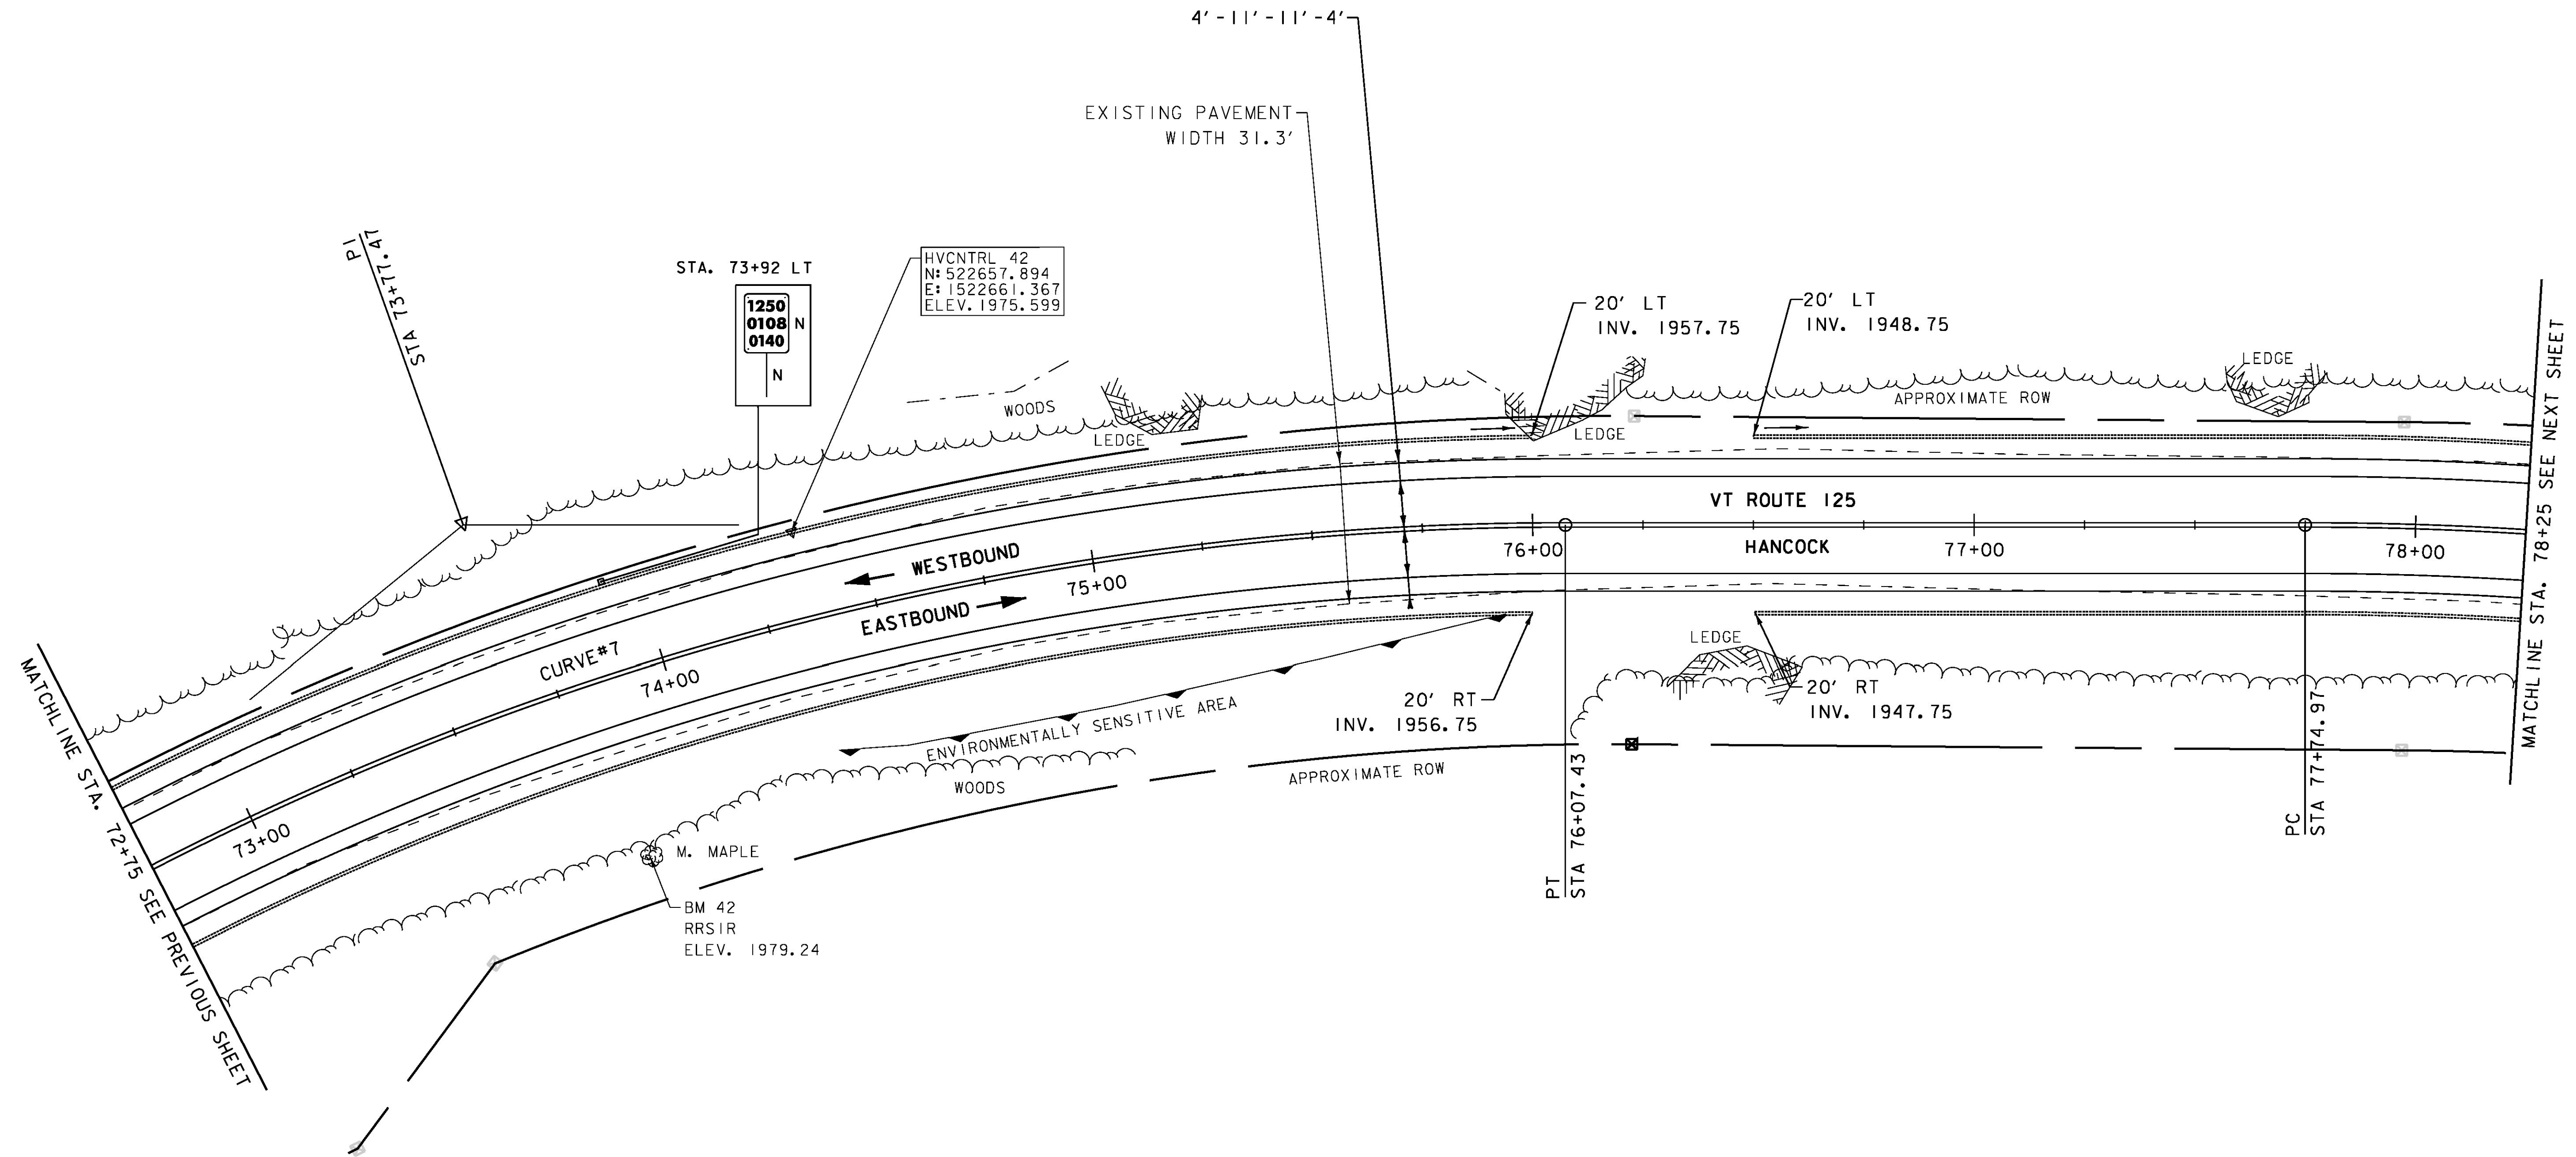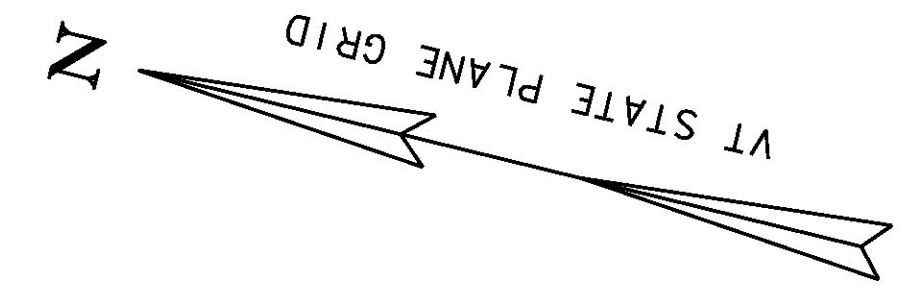

CURVE #7  
 DELTA = 39° 15' 25"  
 D = 8° 11' 06"  
 R = 700.00'  
 T = 249.65'  
 L = 479.61'  
 E = 43.19'  
 BANKING 0.080 FT/FT  
 DESIGN SPEED 45 MPH  
 SEE BANKING DIAGRAMS  
 FOR MORE INFORMATION

**SIGN LEGEND**  
 R = REMOVE  
 R&S = REMOVE AND SALVAGE  
 RET = RETAIN  
 S = SALVAGED  
 N = NEW  
 B-B = BACK TO BACK  
 - - = EXISTING  
 — = NEW

**ENVIRONMENTALLY SENSITIVE LOCATIONS:**

NO.	LIMITS	POS.	TYPE
2.	STA. 74+33 - STA. 75+94	RT	-



PROJECT NAME: HANCOCK	PLOT DATE: 3/18/2015
PROJECT NUMBER: STP 2923 (1)	DRAWN BY: J. GOODALL
FILE NAME: z10c252bdr.dgn	CHECKED BY: C. LATHROP
DESIGNED BY: B. MARTIN	SHEET 39 OF 207
PROJECT LAYOUT SHEET 7	