



6 INCH UNDERDRAIN PIPE
 STA. 88+75 - STA. 89+75 LT
 STA. 90+25 - STA. 93+50 LT

DURABLE 4 INCH WHITE LINE (SEE OPTION ITEMS)
 STA. 88+75 - STA. 94+25 (SOLID LT & RT)

DURABLE 4 INCH YELLOW LINE (SEE OPTION ITEMS)
 STA. 88+75 - STA. 94+25 (SOLID LT & RT)

TEMPORARY 4 INCH WHITE LINE, PAINT
 88+75 - STA. 94+25 (SOLID LT & RT)

TEMPORARY 4 INCH YELLOW LINE, PAINT
 88+75 - STA. 94+25 (SOLID LT & RT)

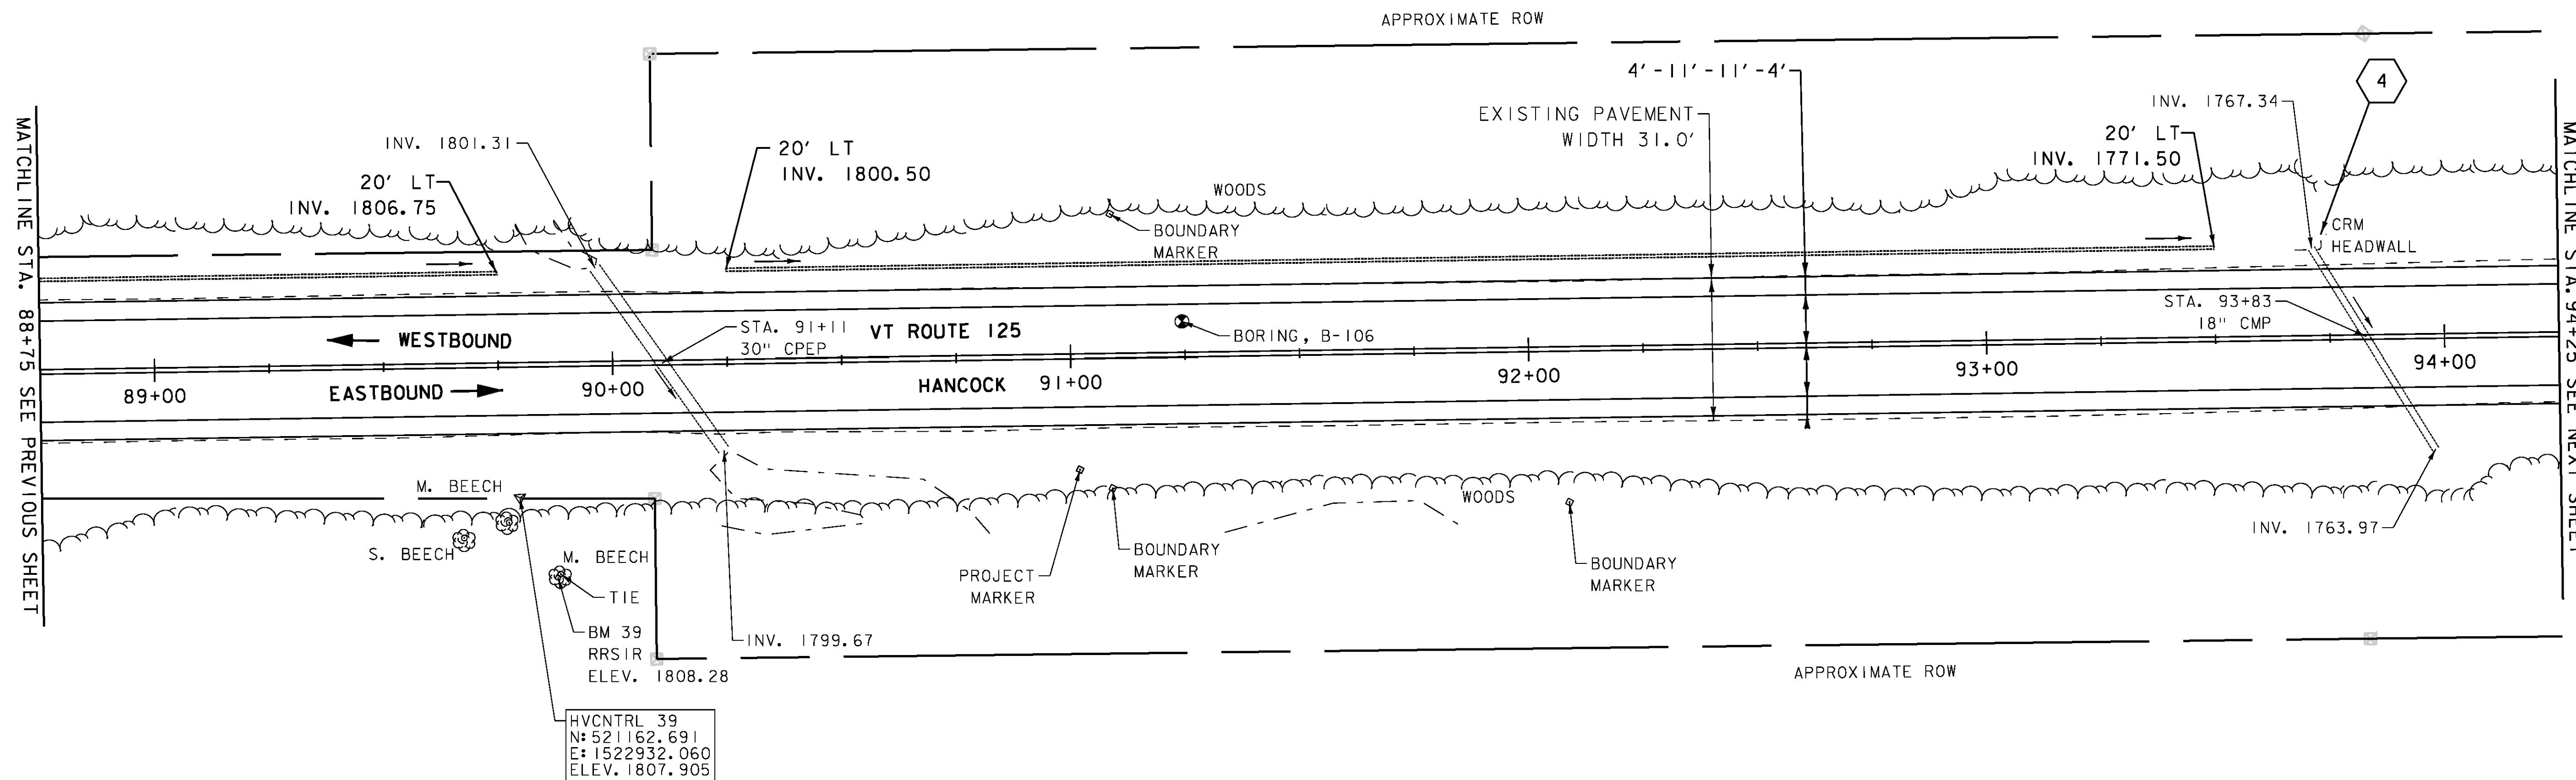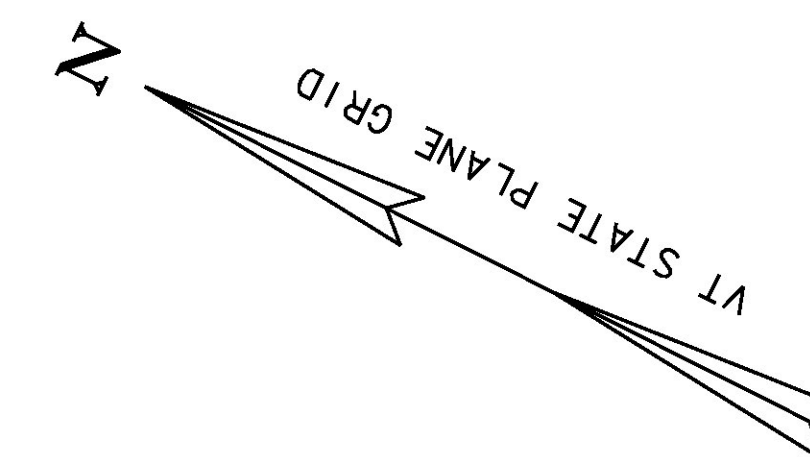

SIGN LEGEND

- R = REMOVE
- R&S = REMOVE AND SALVAGE
- RET = RETAIN
- S = SALVAGED
- N = NEW
- B-B = BACK TO BACK
- - = EXISTING
- = NEW

4 STA. 93+71.27 19.53' LT
 REPAIR HEADWALL



PROJECT NAME: HANCOCK	PLOT DATE: 3/18/2015
PROJECT NUMBER: STP 2923 (1)	DRAWN BY: J. GOODALL
FILE NAME: z10c252bdr.dgn	CHECKED BY: C. LATHROP
DESIGNED BY: B. MARTIN	SHEET 42 OF 207
PROJECT LAYOUT SHEET 10	