

SOLID ROCK EXCAVATION  
STA. 130+25 - STA. 132+20 LT

6 INCH UNDERDRAIN PIPE  
STA. 130+25 - STA. 132+21 LT  
STA. 132+50 - STA. 135+75 LT

STONE FILL, TYPE 1  
STA. 132+40 - STA. 132+50 RT  
STA. 133+90 - STA. 134+20 RT

REMOVAL AND DISPOSAL OF GUARDRAIL  
STA. 130+25 - STA. 135+75 RT

DURABLE 4 INCH WHITE LINE (SEE OPTION ITEMS)  
STA. 130+25 - STA. 135+75 (SOLID LT & RT)

DURABLE 4 INCH YELLOW LINE (SEE OPTION ITEMS)  
STA. 130+25 - STA. 135+75 (SOLID LT & RT)

TEMPORARY 4 INCH WHITE LINE, PAINT  
STA. 130+25 - STA. 135+75 (SOLID LT & RT)



TEMPORARY 4 INCH YELLOW LINE, PAINT  
STA. 130+25 - STA. 135+75 (SOLID LT & RT)

GEOTEXTILE FOR SILT FENCE  
STA. 132+40 - STA. 132+50 RT  
STA. 133+90 - STA. 134+20 RT

GRUBBING MATERIAL (6")  
STA. 132+40 - STA. 132+50 RT  
STA. 133+90 - STA. 134+20 RT

SPECIAL PROVISION (CORING CONCRETE)  
STA. 132+21 LT

SPECIAL PROVISION (BOX BEAM GUARDRAIL W/7 FEET POSTS)  
STA. 130+25 - STA. 135+75 RT

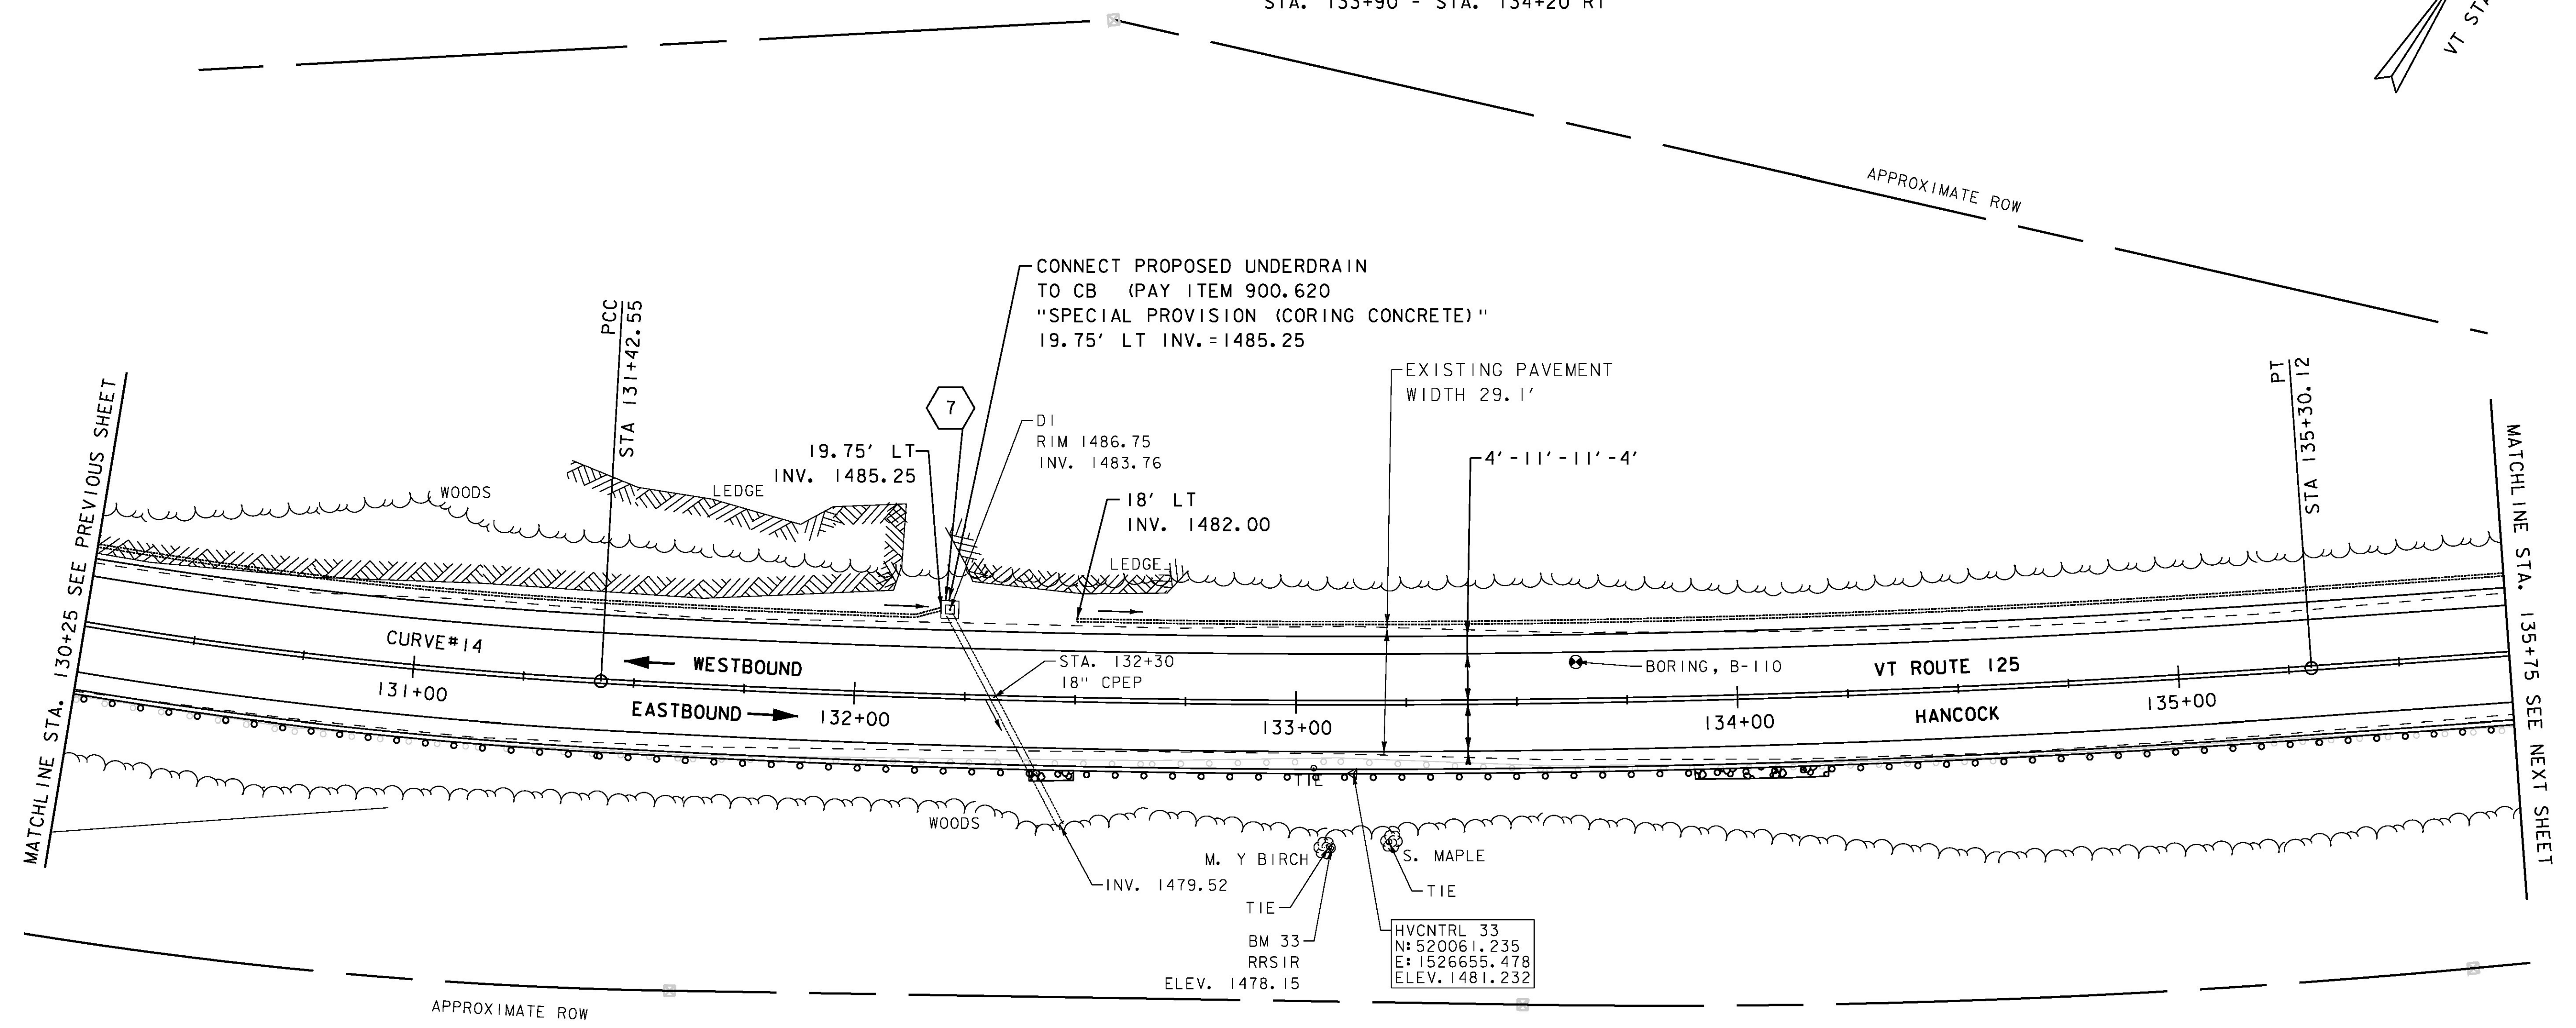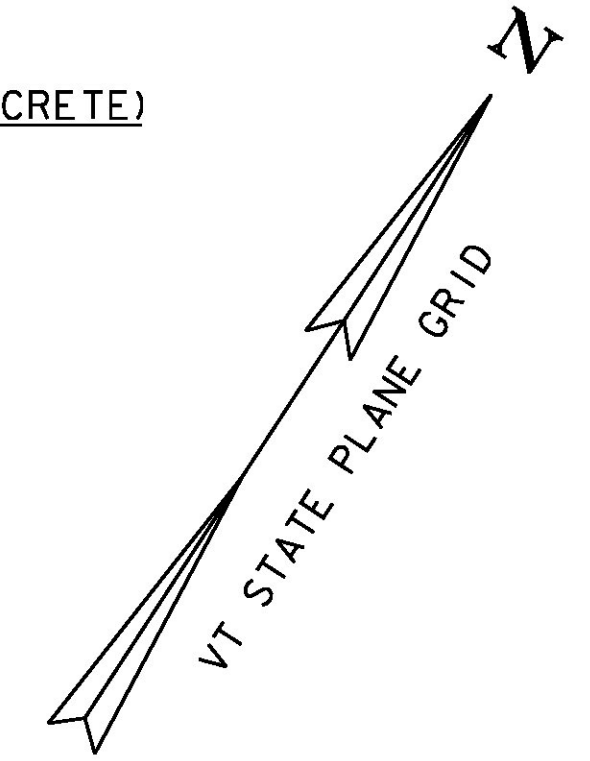

MATCHLINE STA. 130+25 SEE PREVIOUS SHEET

MATCHLINE STA. 135+75 SEE NEXT SHEET

**SIGN LEGEND**  
R = REMOVE  
R&S = REMOVE AND SALVAGE  
RET = RETAIN  
S = SALVAGED  
N = NEW  
B-B = BACK TO BACK  
-- = EXISTING  
— = NEW

7 STA. 132+21.05 LT 19.69'  
PROJECT ADJUST CATCH BASIN  
TO TG = 1487.75'



PROJECT NAME: HANCOCK	
PROJECT NUMBER: STP 2923 (1)	
FILE NAME: z10c252bdr.dgn	PLOT DATE: 3/18/2015
PROJECT LEADER: C.LATHROP	DRAWN BY: J.GOODALL
DESIGNED BY: B.MARTIN	CHECKED BY: C.LATHROP
PROJECT LAYOUT SHEET 18	SHEET 50 OF 207