

6 INCH UNDERDRAIN PIPE
 STA. 151+75 - STA. 156+75 LT

STONE FILL, TYPE I
 STA. 156+20 - STA. 156+30 LT

REMOVAL AND DISPOSAL OF GUARDRAIL
 STA. 154+90 - STA. 156+75 RT

DURABLE 4 INCH WHITE LINE (SEE OPTION ITEMS)
 STA. 151+75 - STA. 156+75 (SOLID LT & RT)

DURABLE 4 INCH YELLOW LINE (SEE OPTION ITEMS)
 STA. 151+75 - STA. 156+75 (SOLID LT & RT)

TEMPORARY 4 INCH WHITE LINE, PAINT
 STA. 151+75 - STA. 156+75 (SOLID LT & RT)



TEMPORARY 4 INCH YELLOW LINE, PAINT
 STA. 151+75 - STA. 156+75 (SOLID LT & RT)

GEOTEXTILE FOR SILT FENCE
 STA. 156+20 - STA. 156+30 LT


GRUBBING MATERIAL (6")
 STA. 156+20 - STA. 156+30 LT

SPECIAL PROVISION (BOX BEAM
 GUARDRAIL W/7 FEET POSTS)
 STA. 151+75 - STA. 153+60.5 RT
 STA. 154+81 - STA. 156+75 RT

CURVE #18
 DELTA = 5°27'09"
 D = 1°54'35"
 R = 3000.00'
 T = 142.85'
 L = 285.49'
 E = 3.40'
 BANKING 0.037 FT/FT
 DESIGN SPEED 50 MPH
 SEE BANKING DIAGRAMS
 FOR MORE INFORMATION

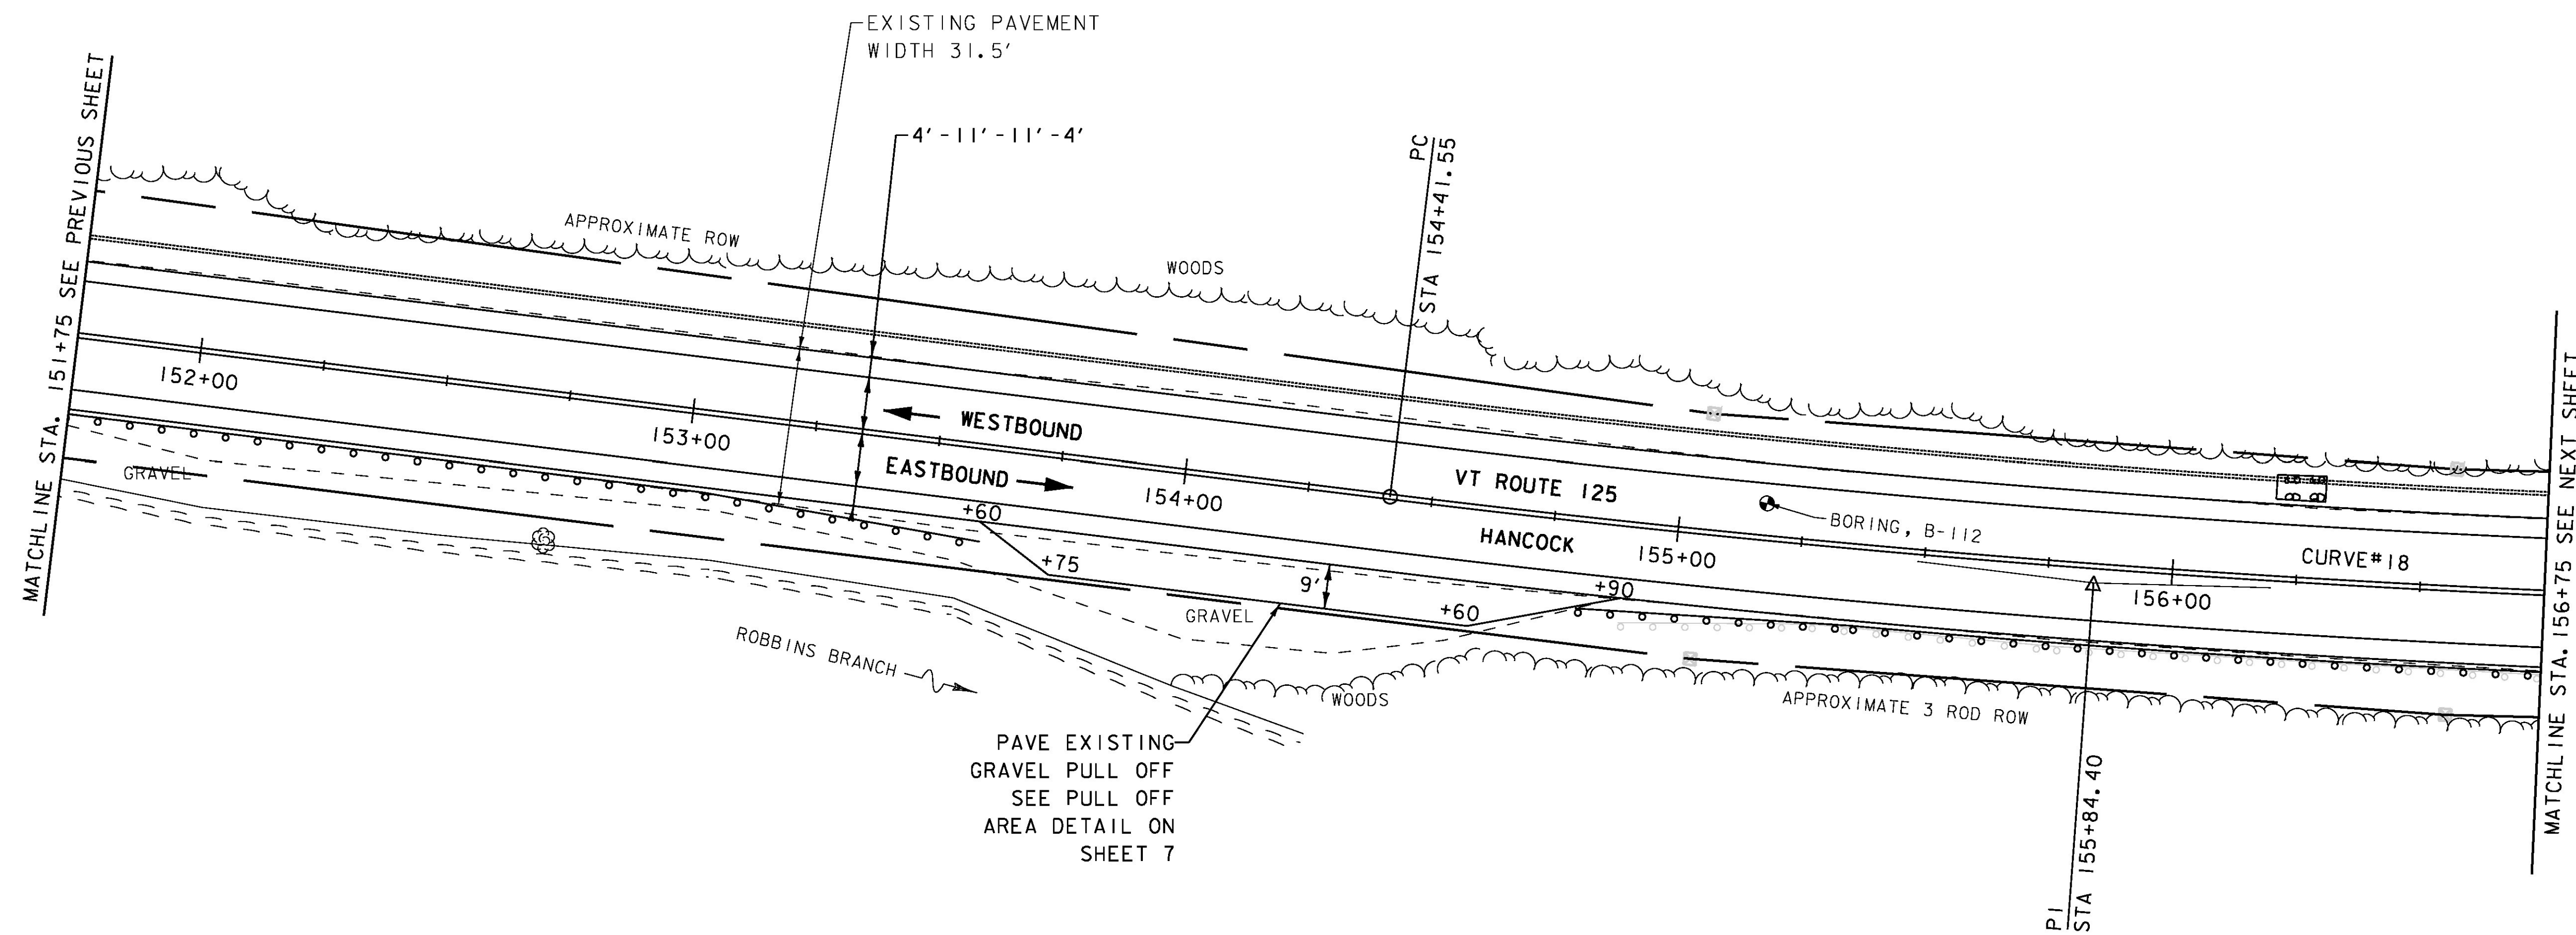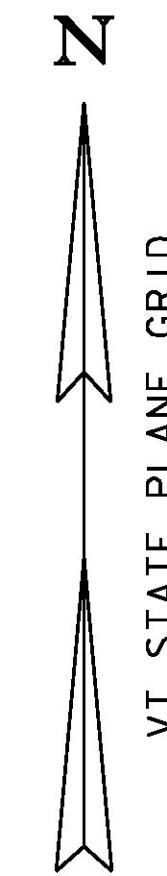

SIGN LEGEND
 R = REMOVE
 R&S = REMOVE AND SALVAGE
 RET = RETAIN
 S = SALVAGED
 N = NEW
 B-B = BACK TO BACK
 - - = EXISTING
 — = NEW

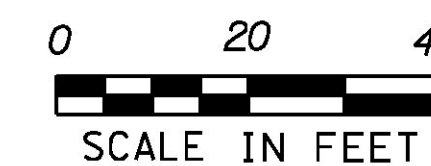

PROJECT NAME: HANCOCK	PLOT DATE: 3/18/2015
PROJECT NUMBER: STP 2923 (1)	DRAWN BY: J. GOODALL
FILE NAME: z10c252bdr.dgn	DESIGNED BY: B. MARTIN
PROJECT LEADER: C. LATHROP	CHECKED BY: C. LATHROP
PROJECT LAYOUT SHEET 22	SHEET 54 OF 207