

6 INCH UNDERDRAIN PIPE
 STA. 156+75 - STA. 157+00 LT
 STA. 158+50 - STA. 161+75 LT

STONE FILL, TYPE I
 STA. 156+90 - STA. 157+60 LT
 STA. 158+65 - STA. 158+80 RT

REMOVAL AND DISPOSAL OF GUARDRAIL
 STA. 156+75 - STA. 161+05 RT

DURABLE 4 INCH WHITE LINE (SEE OPTION ITEMS)
 STA. 156+75 - STA. 161+75 (SOLID LT & RT)

DURABLE 4 INCH YELLOW LINE (SEE OPTION ITEMS)
 STA. 156+75 - STA. 161+75 (SOLID LT & RT)

TEMPORARY 4 INCH WHITE LINE, PAINT
 STA. 156+75 - STA. 161+75 (SOLID LT & RT)

TEMPORARY 4 INCH YELLOW LINE, PAINT
 STA. 156+75 - STA. 161+75 (SOLID LT & RT)



GEOTEXTILE FOR SILT FENCE
 STA. 156+90 - STA. 157+60 LT
 STA. 158+65 - STA. 158+80 RT

GRUBBING MATERIAL (6")
 STA. 156+90 - STA. 157+60 LT
 STA. 158+65 - STA. 158+80 RT

REMOVING SIGNS
 AS SHOWN - I

SPECIAL PROVISION (BOX BEAM GUARDRAIL W/7 FEET POSTS)
 STA. 156+75 - STA. 161+23 RT

CURVE #19
 DELTA = 25° 41' 14"
 D = 9° 32' 57"
 R = 600.00'
 T = 136.80'
 L = 269.00'
 E = 15.40'
 BANKING 0.080 FT/FT
 DESIGN SPEED 45 MPH
 SEE BANKING DIAGRAMS
 FOR MORE INFORMATION

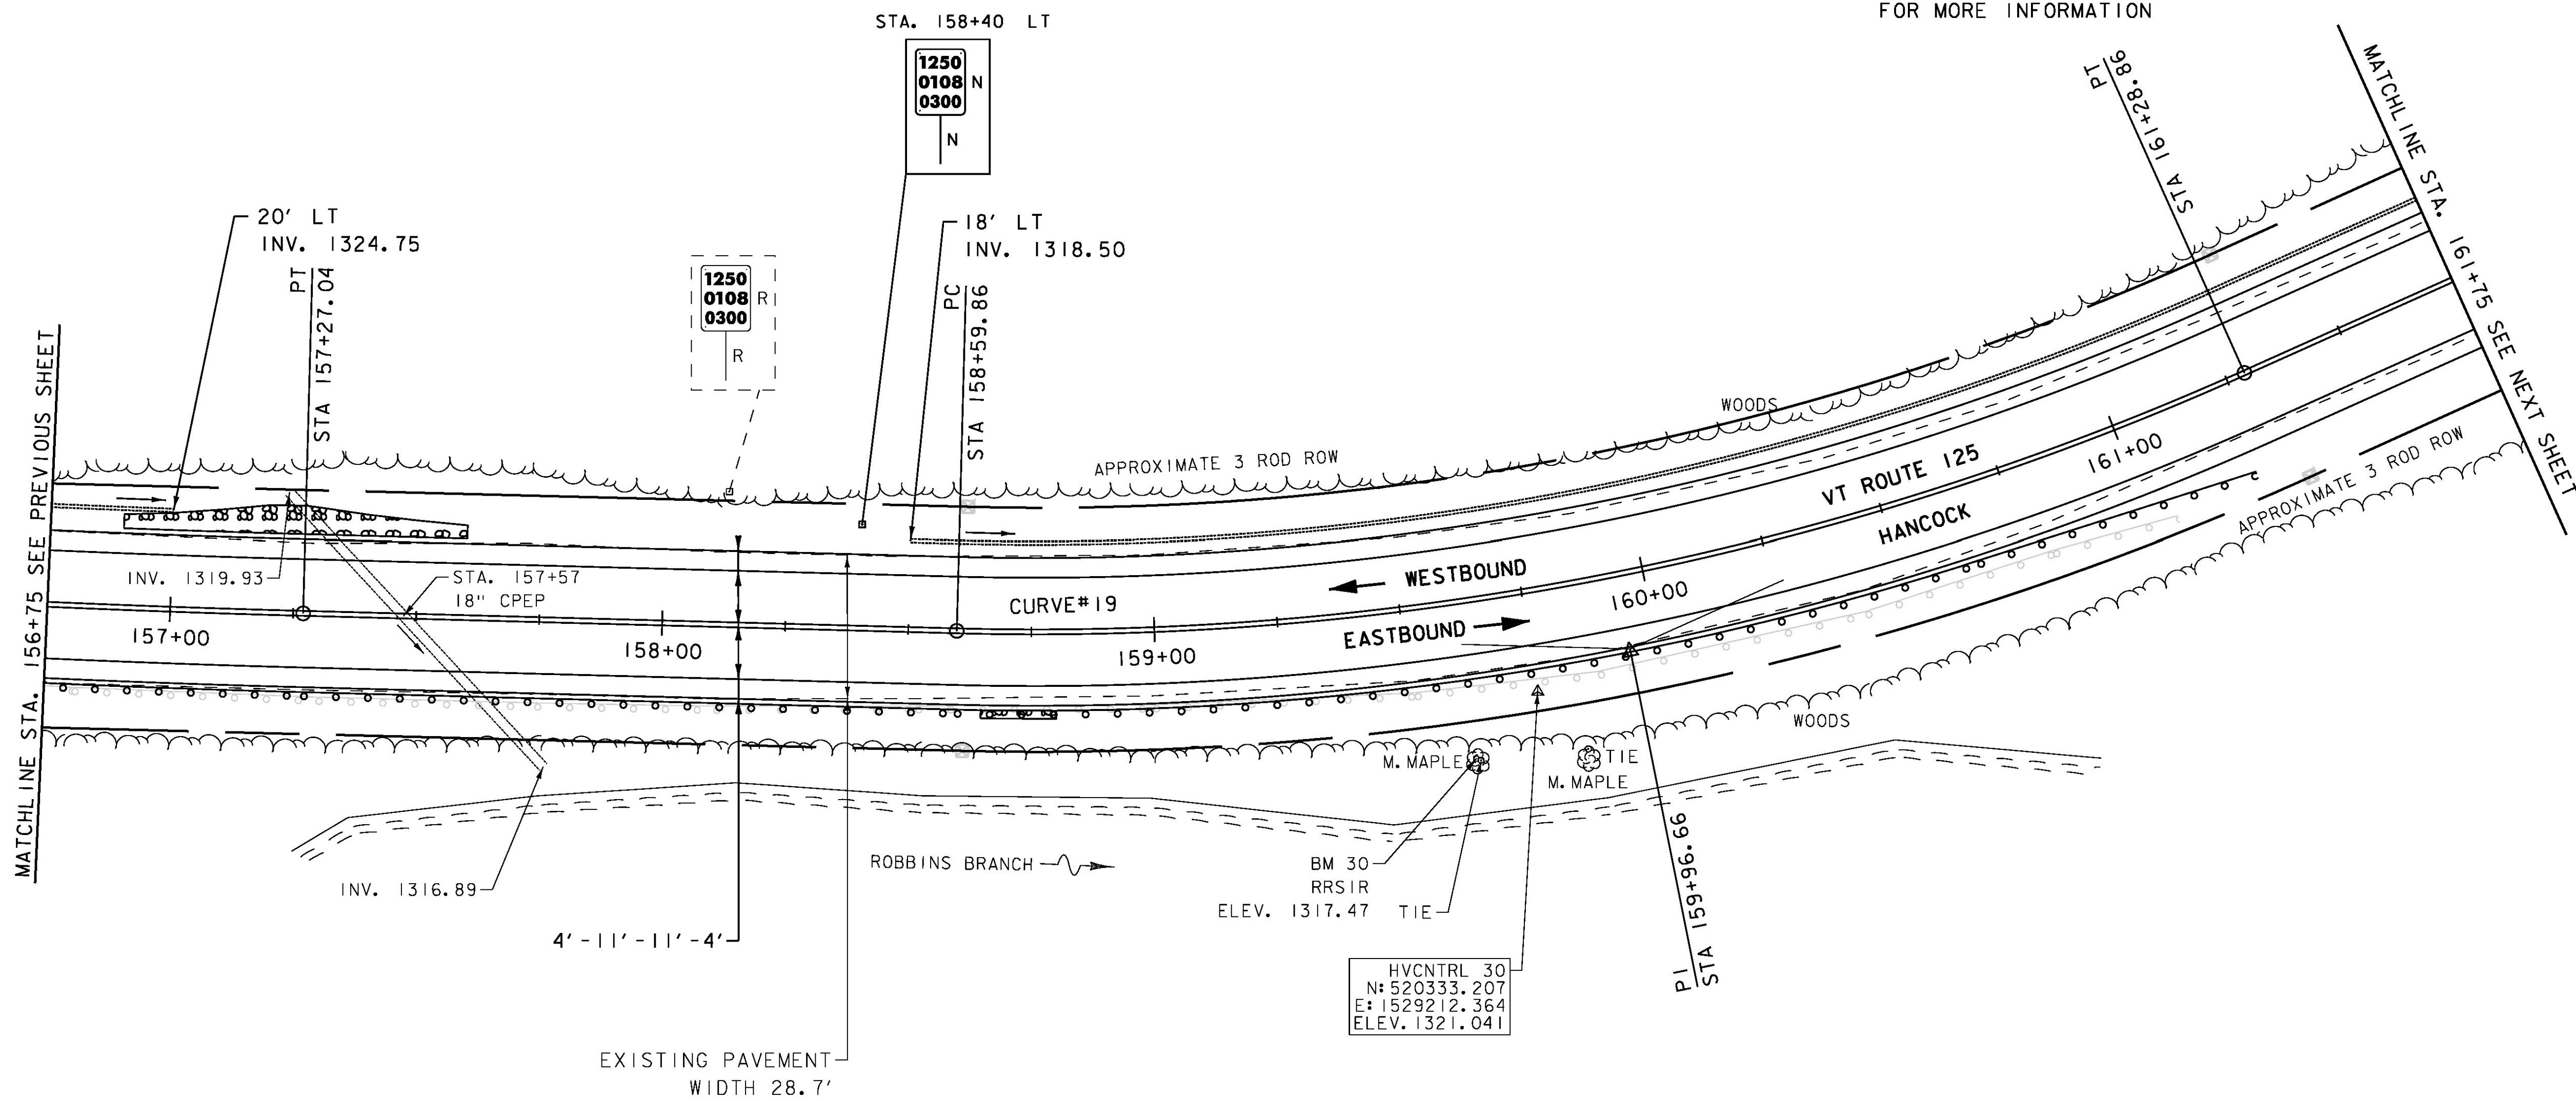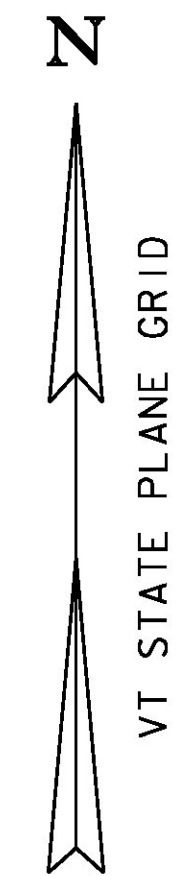

SIGN LEGEND
 R = REMOVE
 R&S = REMOVE AND SALVAGE
 RET = RETAIN
 S = SALVAGED
 N = NEW
 B-B = BACK TO BACK
 - - = EXISTING
 — = NEW



PROJECT NAME: HANCOCK	
PROJECT NUMBER: STP 2923 (1)	
FILE NAME: z10c252bdr.dgn	PLOT DATE: 3/18/2015
PROJECT LEADER: C. LATHROP	DRAWN BY: J. GOODALL
DESIGNED BY: B. MARTIN	CHECKED BY: C. LATHROP
PROJECT LAYOUT SHEET 23	SHEET 55 OF 207