



6 INCH UNDERDRAIN PIPE
 STA. 198+50 - STA. 203+75 RT

DURABLE 4 INCH WHITE LINE (SEE OPTION ITEMS)
 STA. 198+50 - STA. 203+75 (SOLID LT & RT)
 DURABLE 4 INCH YELLOW LINE (SEE OPTION ITEMS)
 STA. 198+50 - STA. 203+75 (DASHED LT, SOLID RT)
 TEMPORARY 4 INCH WHITE LINE, PAINT
 STA. 198+50 - STA. 203+75 (SOLID LT & RT)
 TEMPORARY 4 INCH YELLOW LINE, PAINT
 STA. 198+50 - STA. 203+75 (DASHED LT, SOLID RT)

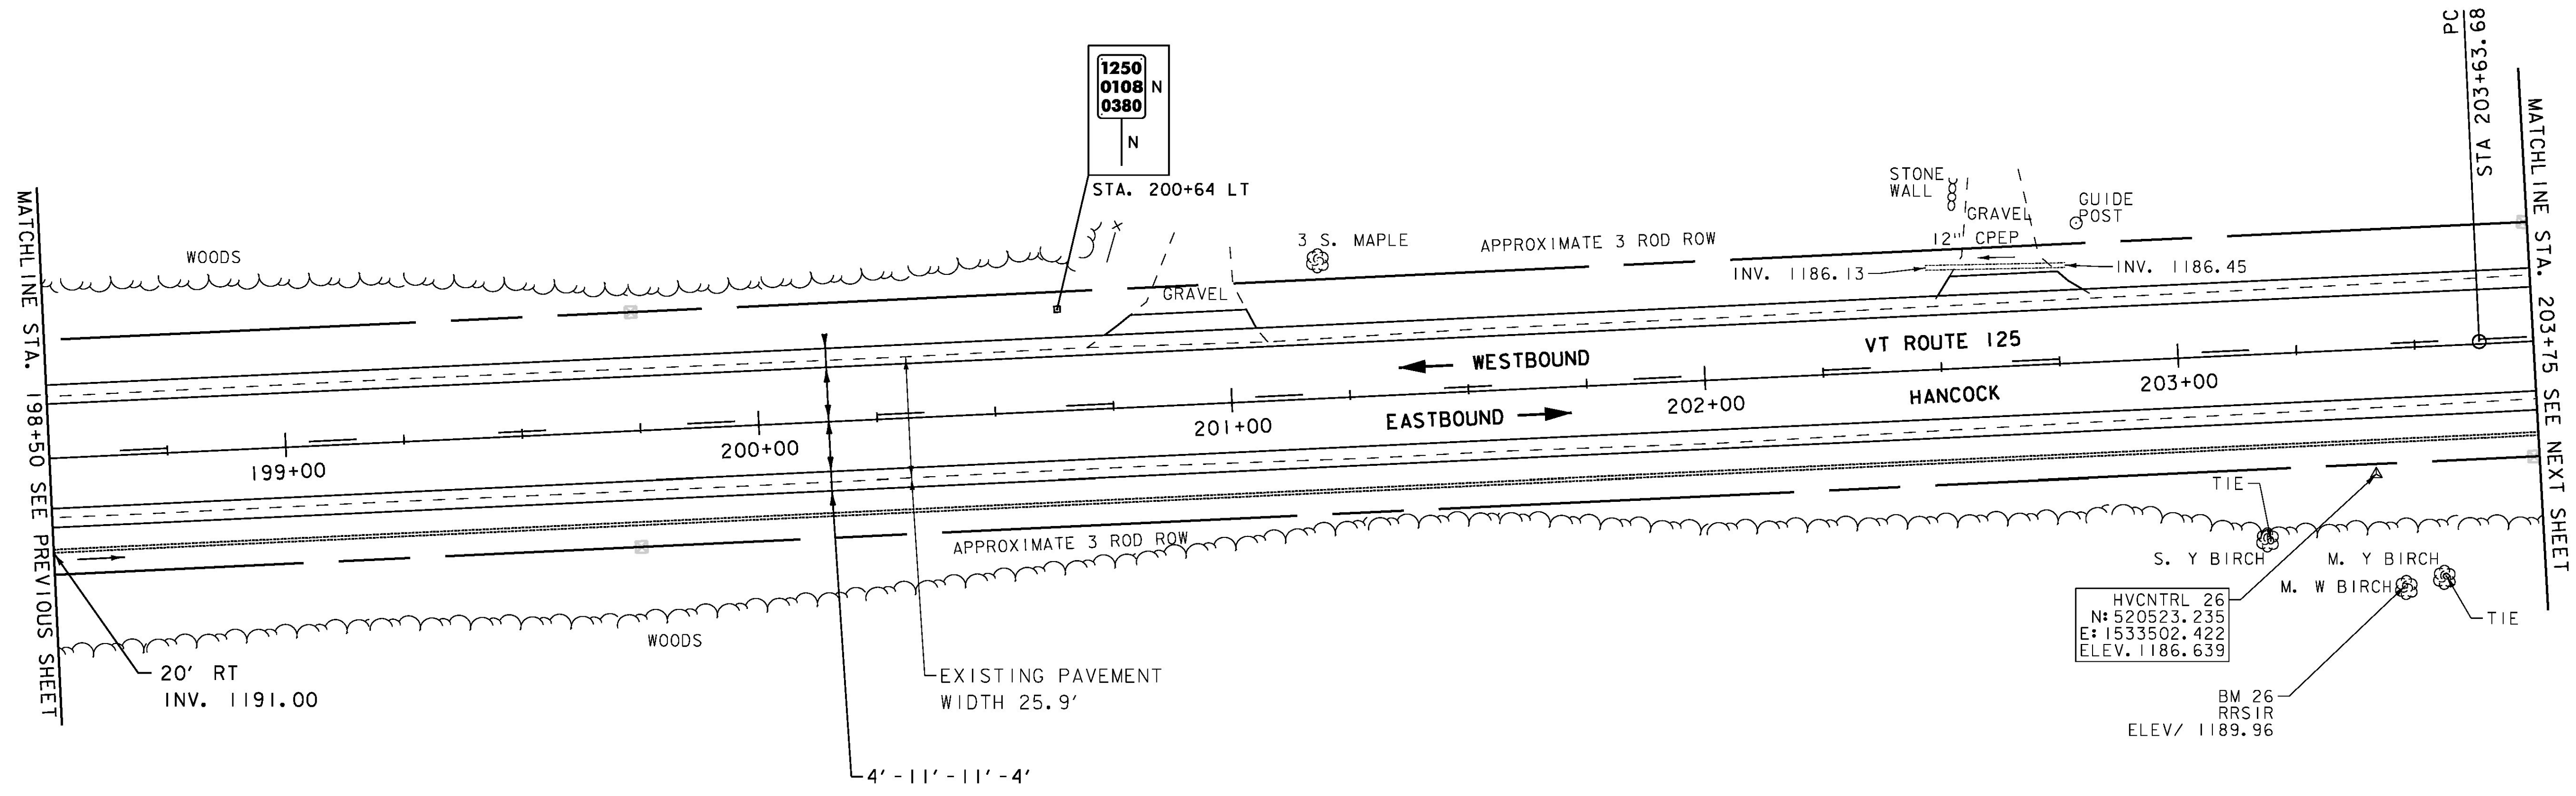

SIGN LEGEND
 R = REMOVE
 R&S = REMOVE AND SALVAGE
 RET = RETAIN
 S = SALVAGED
 N = NEW
 B-B = BACK TO BACK
 - - = EXISTING
 — = NEW

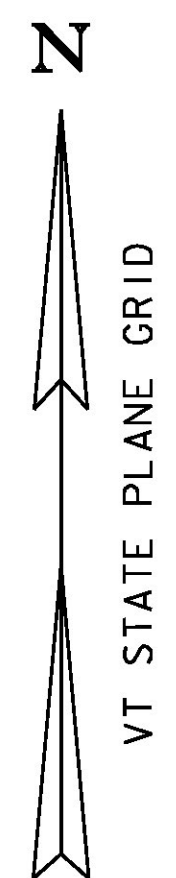

PROJECT NAME: HANCOCK	
PROJECT NUMBER: STP 2923 (1)	
FILE NAME: z10c252bdr.dgn	PLOT DATE: 3/18/2015
PROJECT LEADER: C. LATHROP	DRAWN BY: J. GOODALL
DESIGNED BY: B. MARTIN	CHECKED BY: C. LATHROP
PROJECT LAYOUT SHEET 31	SHEET 63 OF 207