

6 INCH UNDERDRAIN PIPE
 STA. 211+00 - STA. 213+75 RT

STONE FILL, TYPE I
 STA. 213+70 - STA. 213+80 LT

REMOVAL AND DISPOSAL OF GUARDRAIL
 STA. 213+39 - STA. 214+19 RT
 STA. 213+42 - STA. 214+17 LT

DURABLE 4 INCH WHITE LINE (SEE OPTION ITEMS)
 STA. 209+25 - STA. 214+25 (SOLID LT & RT)

DURABLE 4 INCH YELLOW LINE (SEE OPTION ITEMS)
 STA. 209+25 - STA. 214+25 (SOLID LT & RT)

TEMPORARY 4 INCH WHITE LINE, PAINT
 STA. 209+25 - STA. 214+25 (SOLID LT & RT)



TEMPORARY 4 INCH YELLOW LINE, PAINT
 STA. 209+25 - STA. 214+25 (SOLID LT & RT)

GEOTEXTILE FOR SILT FENCE
 STA. 213+70 - STA. 213+80 LT

GRUBBING MATERIAL (6")
 STA. 213+70 - STA. 213+80 LT


REMOVING SIGNS
 AS SHOWN -2

SPECIAL PROVISION (BOX BEAM GUARDRAIL W/7 FEET POSTS)
 STA. 212+34.5 - STA. 214+25 RT
 STA. 213+40 - STA. 214+25 LT

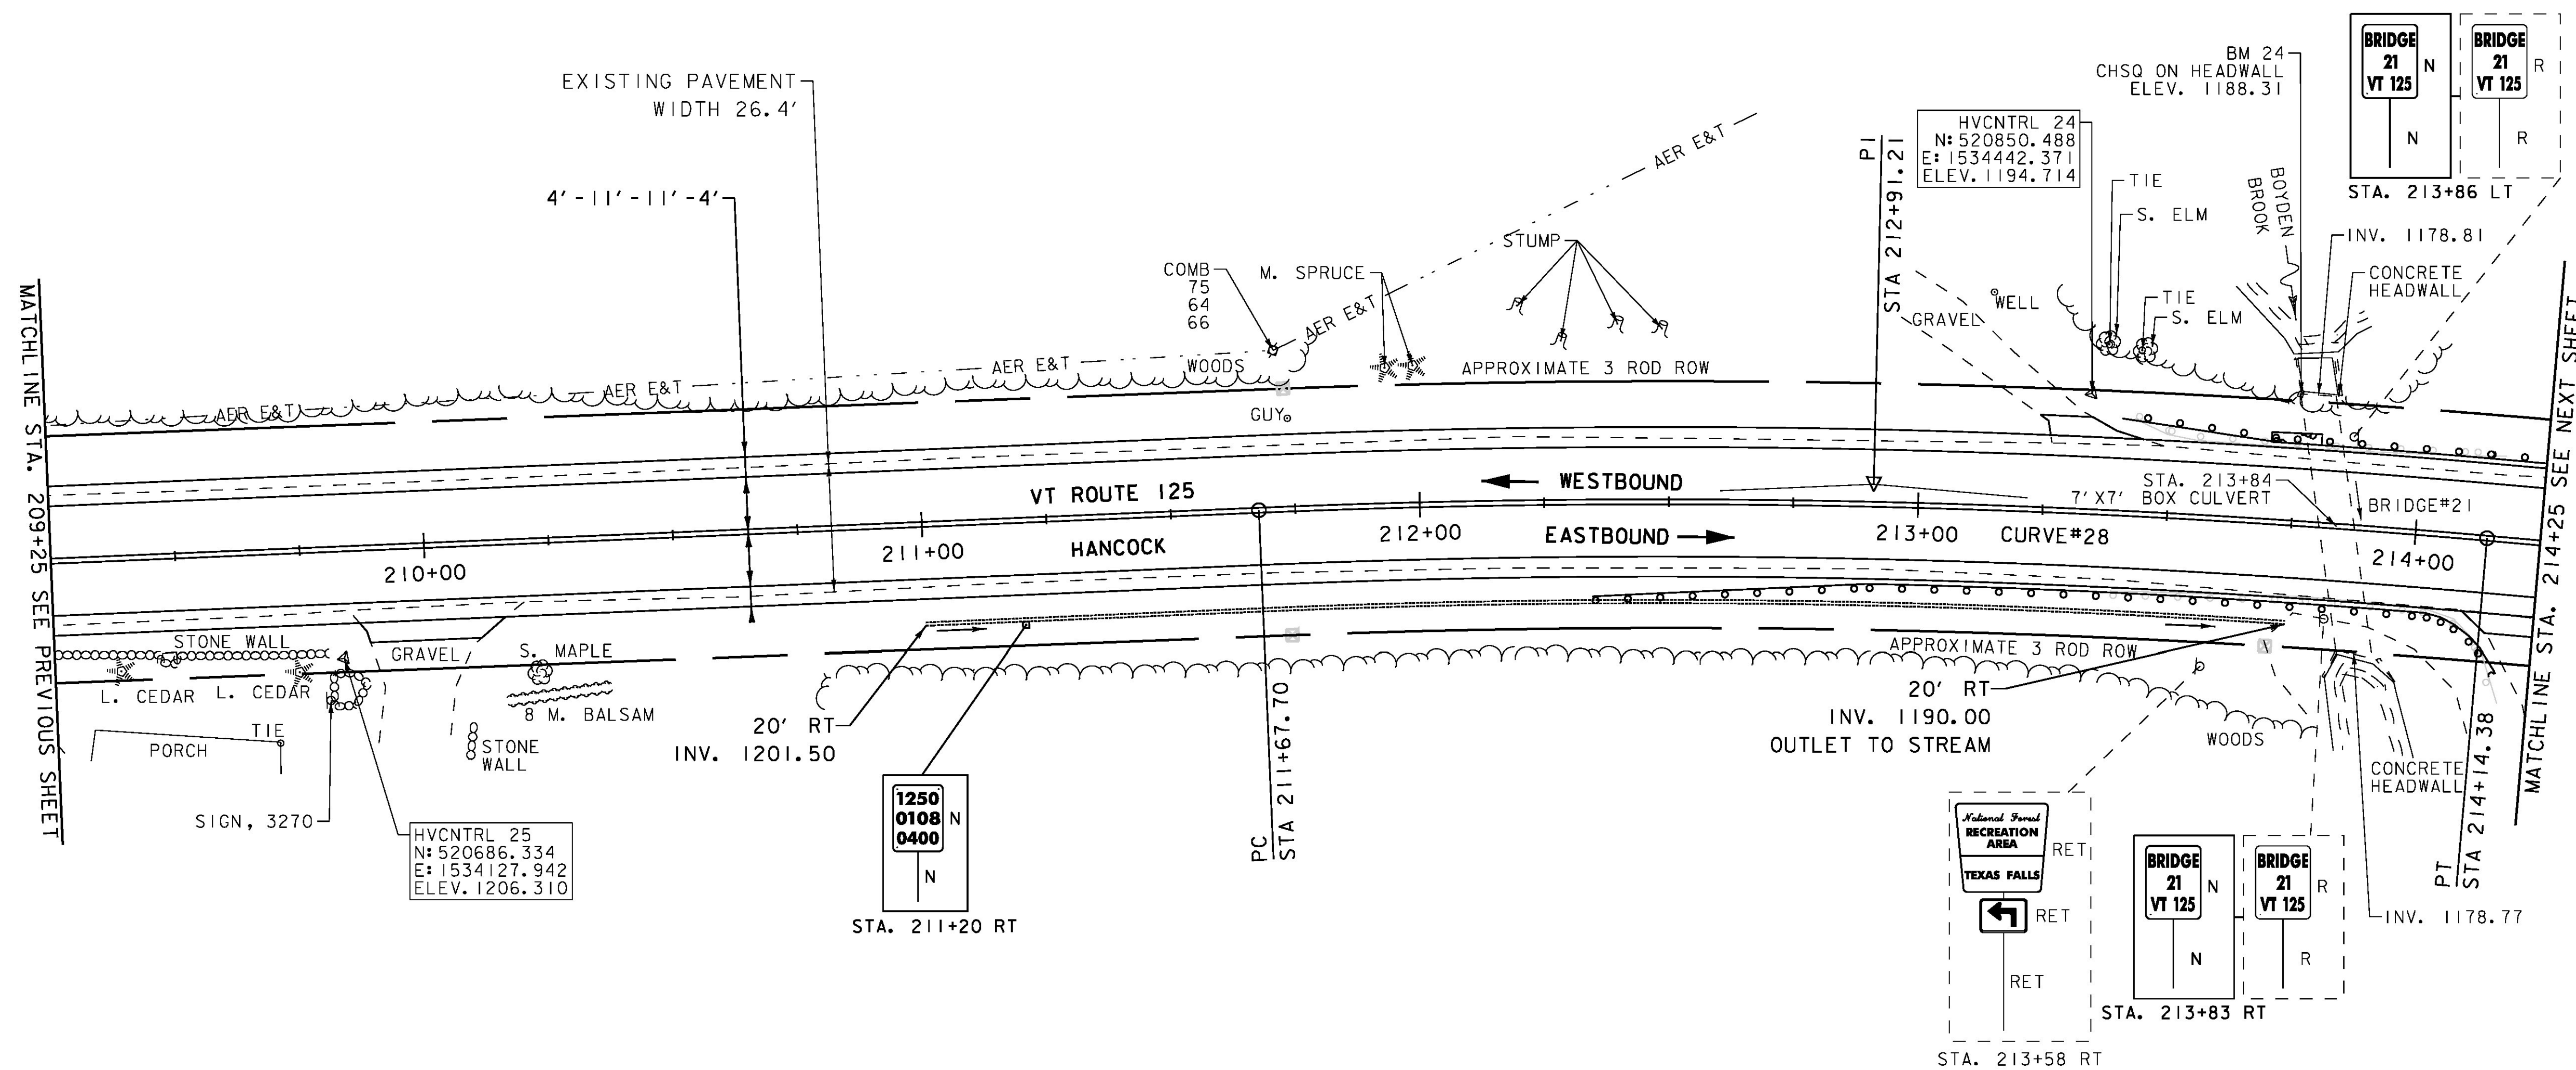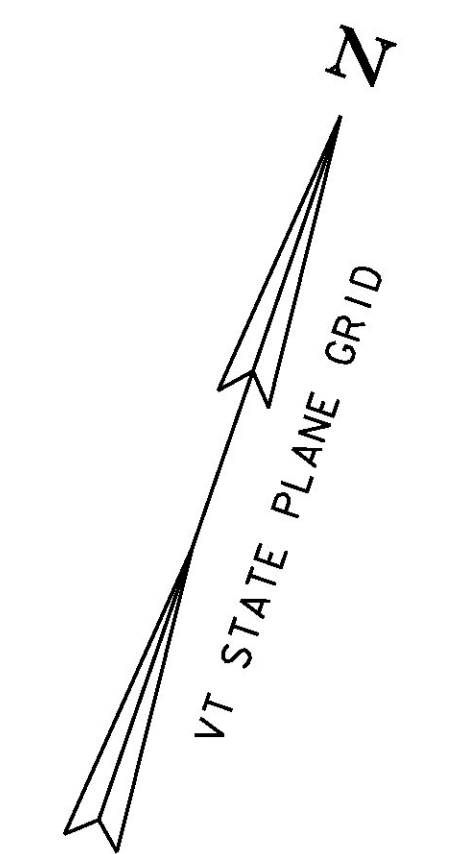

SIGN LEGEND
 R = REMOVE
 R&S = REMOVE AND SALVAGE
 RET = RETAIN
 S = SALVAGED
 N = NEW
 B-B = BACK TO BACK
 - - = EXISTING
 — = NEW

CURVE #28
 DELTA = 7°26'21"
 D = 3°00'56"
 R = 1900.00'
 T = 123.52'
 L = 246.69'
 E = 4.01'
 BANKING 0.053 FT/FT
 DESIGN SPEED 50 MPH
 SEE BANKING DIAGRAMS
 FOR MORE INFORMATION

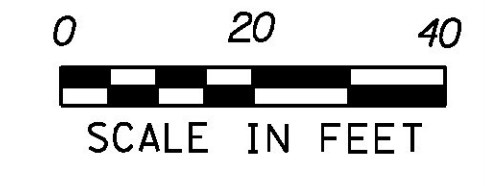

PROJECT NAME: HANCOCK	PLOT DATE: 3/18/2015
PROJECT NUMBER: STP 2923 (1)	DRAWN BY: J. GOODALL
FILE NAME: z10c252bdr.dgn	CHECKED BY: C. LATHROP
PROJECT LEADER: C. LATHROP	SHEET 65 OF 207
DESIGNED BY: B. MARTIN	
PROJECT LAYOUT SHEET 33	