
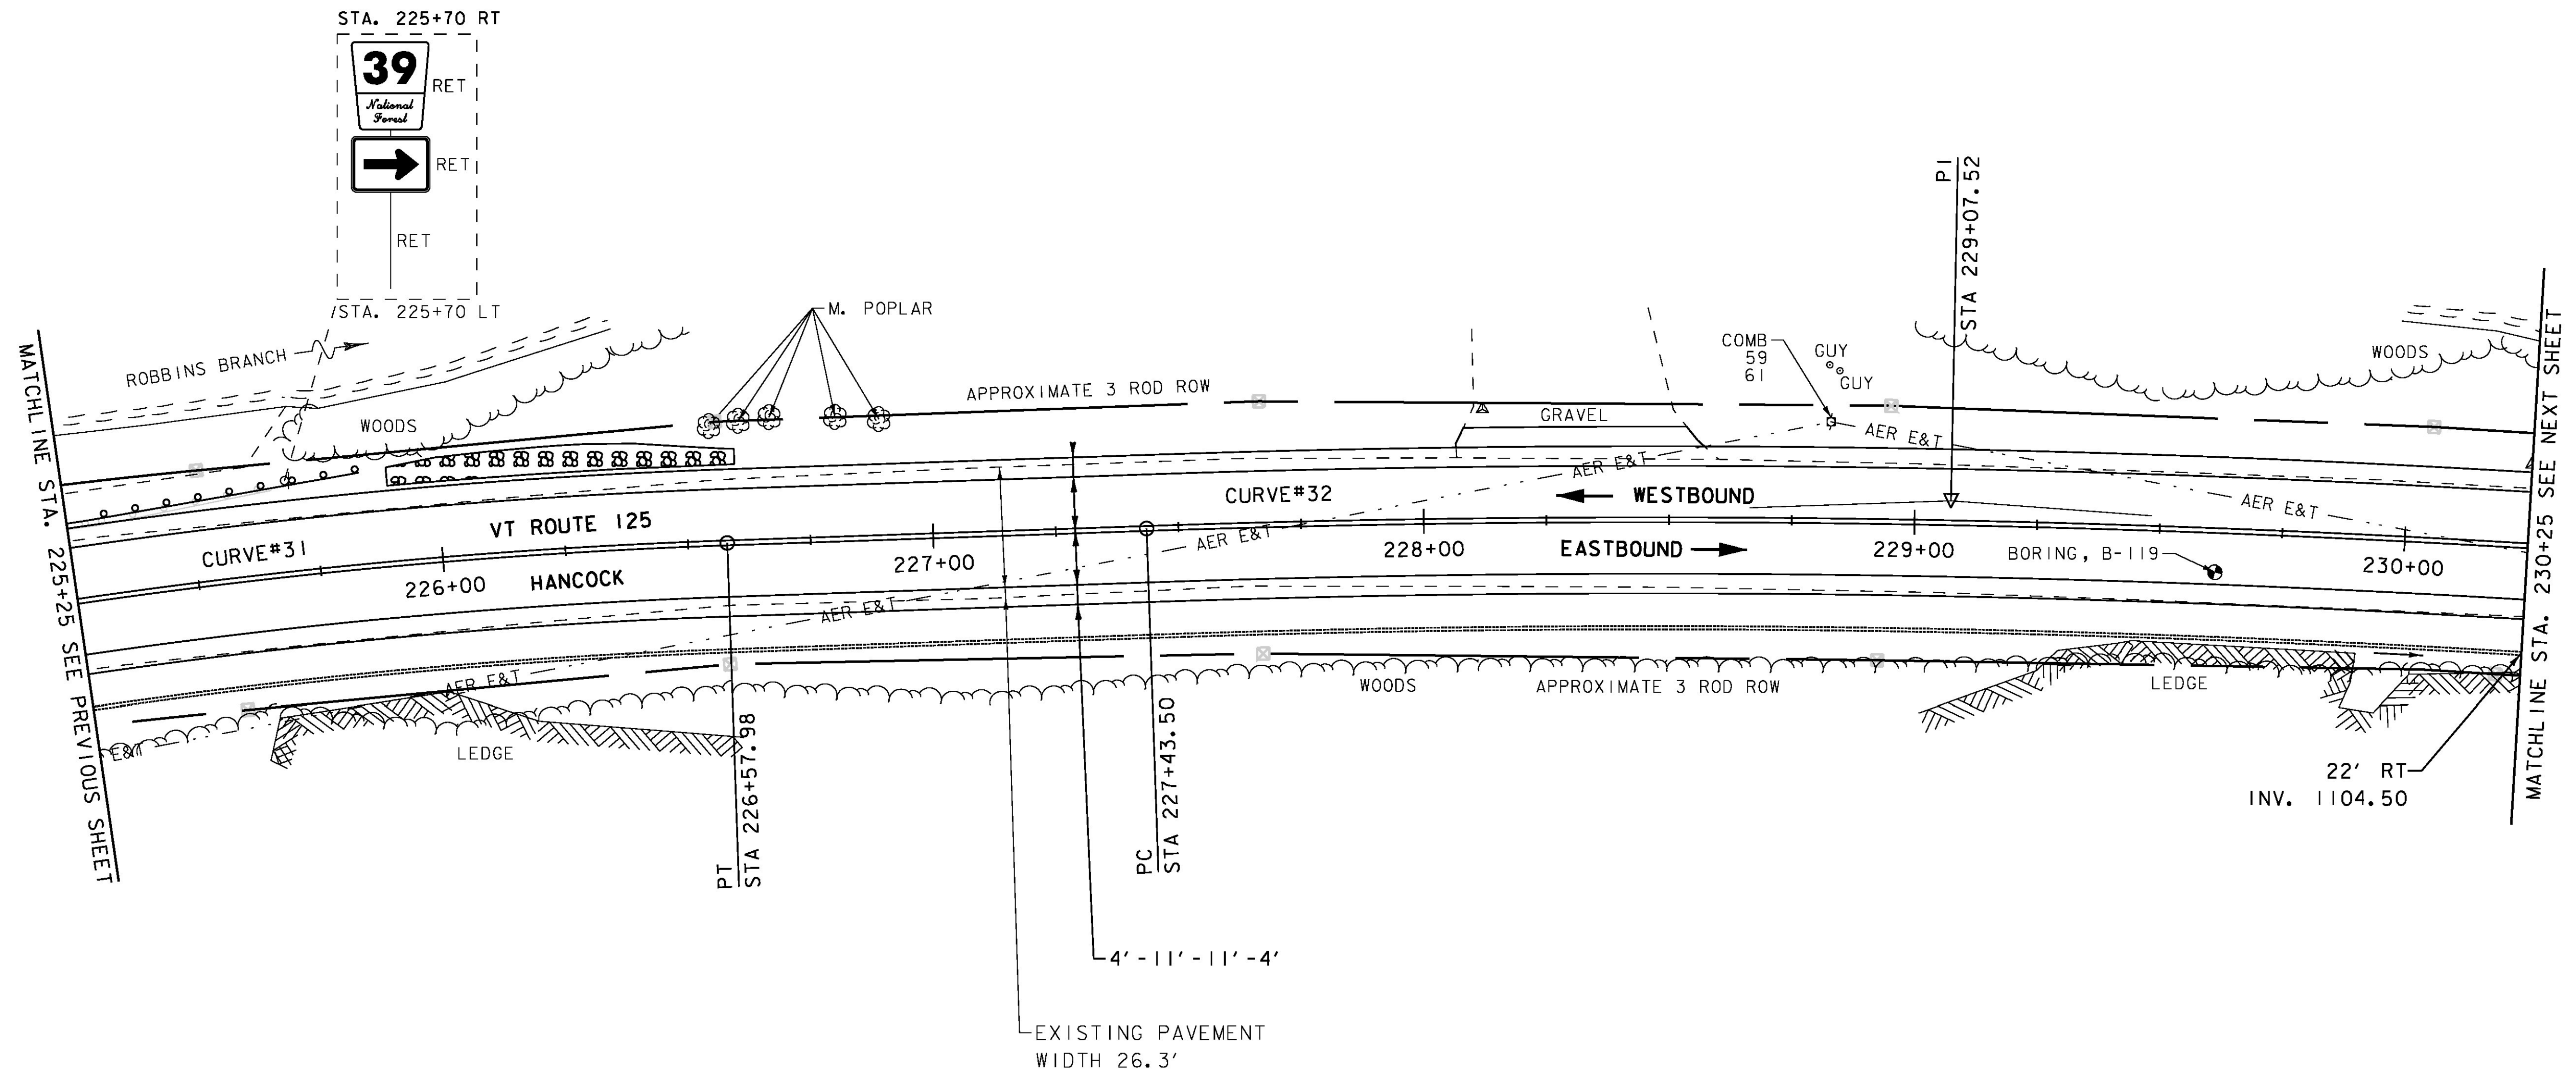


6 INCH UNDERDRAIN PIPE
 STA. 225+25 - STA. 230+25 RT
 STONE FILL, TYPE I
 STA. 225+90 - STA. 226+60 LT
 REMOVAL AND DISPOSAL OF GUARDRAIL
 STA. 225+25 - STA. 225+65

DURABLE 4 INCH WHITE LINE (SEE OPTION ITEMS)
 STA. 225+25 - STA. 230+25 (SOLID LT & RT)
 DURABLE 4 INCH YELLOW LINE (SEE OPTION ITEMS)
 STA. 225+25 - STA. 230+25 (SOLID LT & RT)
 TEMPORARY 4 INCH WHITE LINE, PAINT
 STA. 225+25 - STA. 230+25 (SOLID LT & RT)
 TEMPORARY 4 INCH YELLOW LINE, PAINT
 STA. 225+25 - STA. 230+25 (SOLID LT & RT)

GEOTEXTILE FOR SILT FENCE
 STA. 225+90 - STA. 226+60 LT
 GRUBBING MATERIAL (6")
 STA. 225+90 - STA. 226+60 LT
 SPECIAL PROVISION (BOX BEAM
 GUARDRAIL W/7 FEET POSTS)
 STA. 225+25 - STA. 225+84.5 LT

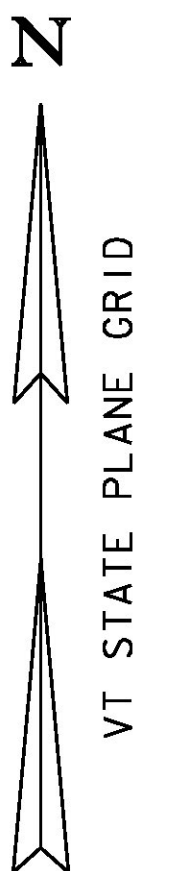

SIGN LEGEND
 R = REMOVE
 R&S = REMOVE AND SALVAGE
 RET = RETAIN
 S = SALVAGED
 N = NEW
 B-B = BACK TO BACK
 - - = EXISTING
 — = NEW

CURVE #32
 DELTA = 6° 15' 32"
 D = 1° 54' 35"
 R = 3000.00'
 T = 164.02'
 L = 327.71'
 E = 4.48'
 BANKING 0.037 FT/FT
 DESIGN SPEED 50 MPH
 SEE BANKING DIAGRAMS
 FOR MORE INFORMATION



PROJECT NAME: HANCOCK	PLOT DATE: 3/18/2015
PROJECT NUMBER: STP 2923 (1)	DRAWN BY: J. GOODALL
FILE NAME: z10c252bdr.dgn	CHECKED BY: C. LATHROP
DESIGNED BY: B. MARTIN	SHEET 68 OF 207
PROJECT LAYOUT SHEET 36	