

6 INCH UNDERDRAIN PIPE
 STA. 230+50 - STA. 233+50 RT
 STA. 234+00 - STA. 235+25 LT
 STA. 234+50 - STA. 235+25 RT

STONE FILL, TYPE I
 STA. 231+60 - STA. 231+80 LT

RELOCATE MAILBOX, SINGLE SUPPORT
 STA. 234+16 RT

DURABLE 4 INCH WHITE LINE (SEE OPTION ITEMS)
 STA. 230+25 - STA. 235+25 (SOLID LT & RT)

DURABLE 4 INCH YELLOW LINE (SEE OPTION ITEMS)
 STA. 230+25 - STA. 235+25 (SOLID LT & RT)



TEMPORARY 4 INCH WHITE LINE, PAINT
 STA. 230+25 - STA. 235+25 (SOLID LT & RT)

TEMPORARY 4 INCH YELLOW LINE, PAINT
 STA. 230+25 - STA. 235+25 (SOLID LT & RT)


GEOTEXTILE FOR SILT FENCE
 STA. 231+60 - STA. 231+80 LT

GRUBBING MATERIAL (6")
 STA. 231+60 - STA. 231+80 LT

REMOVING SIGNS
 AS SHOWN - I

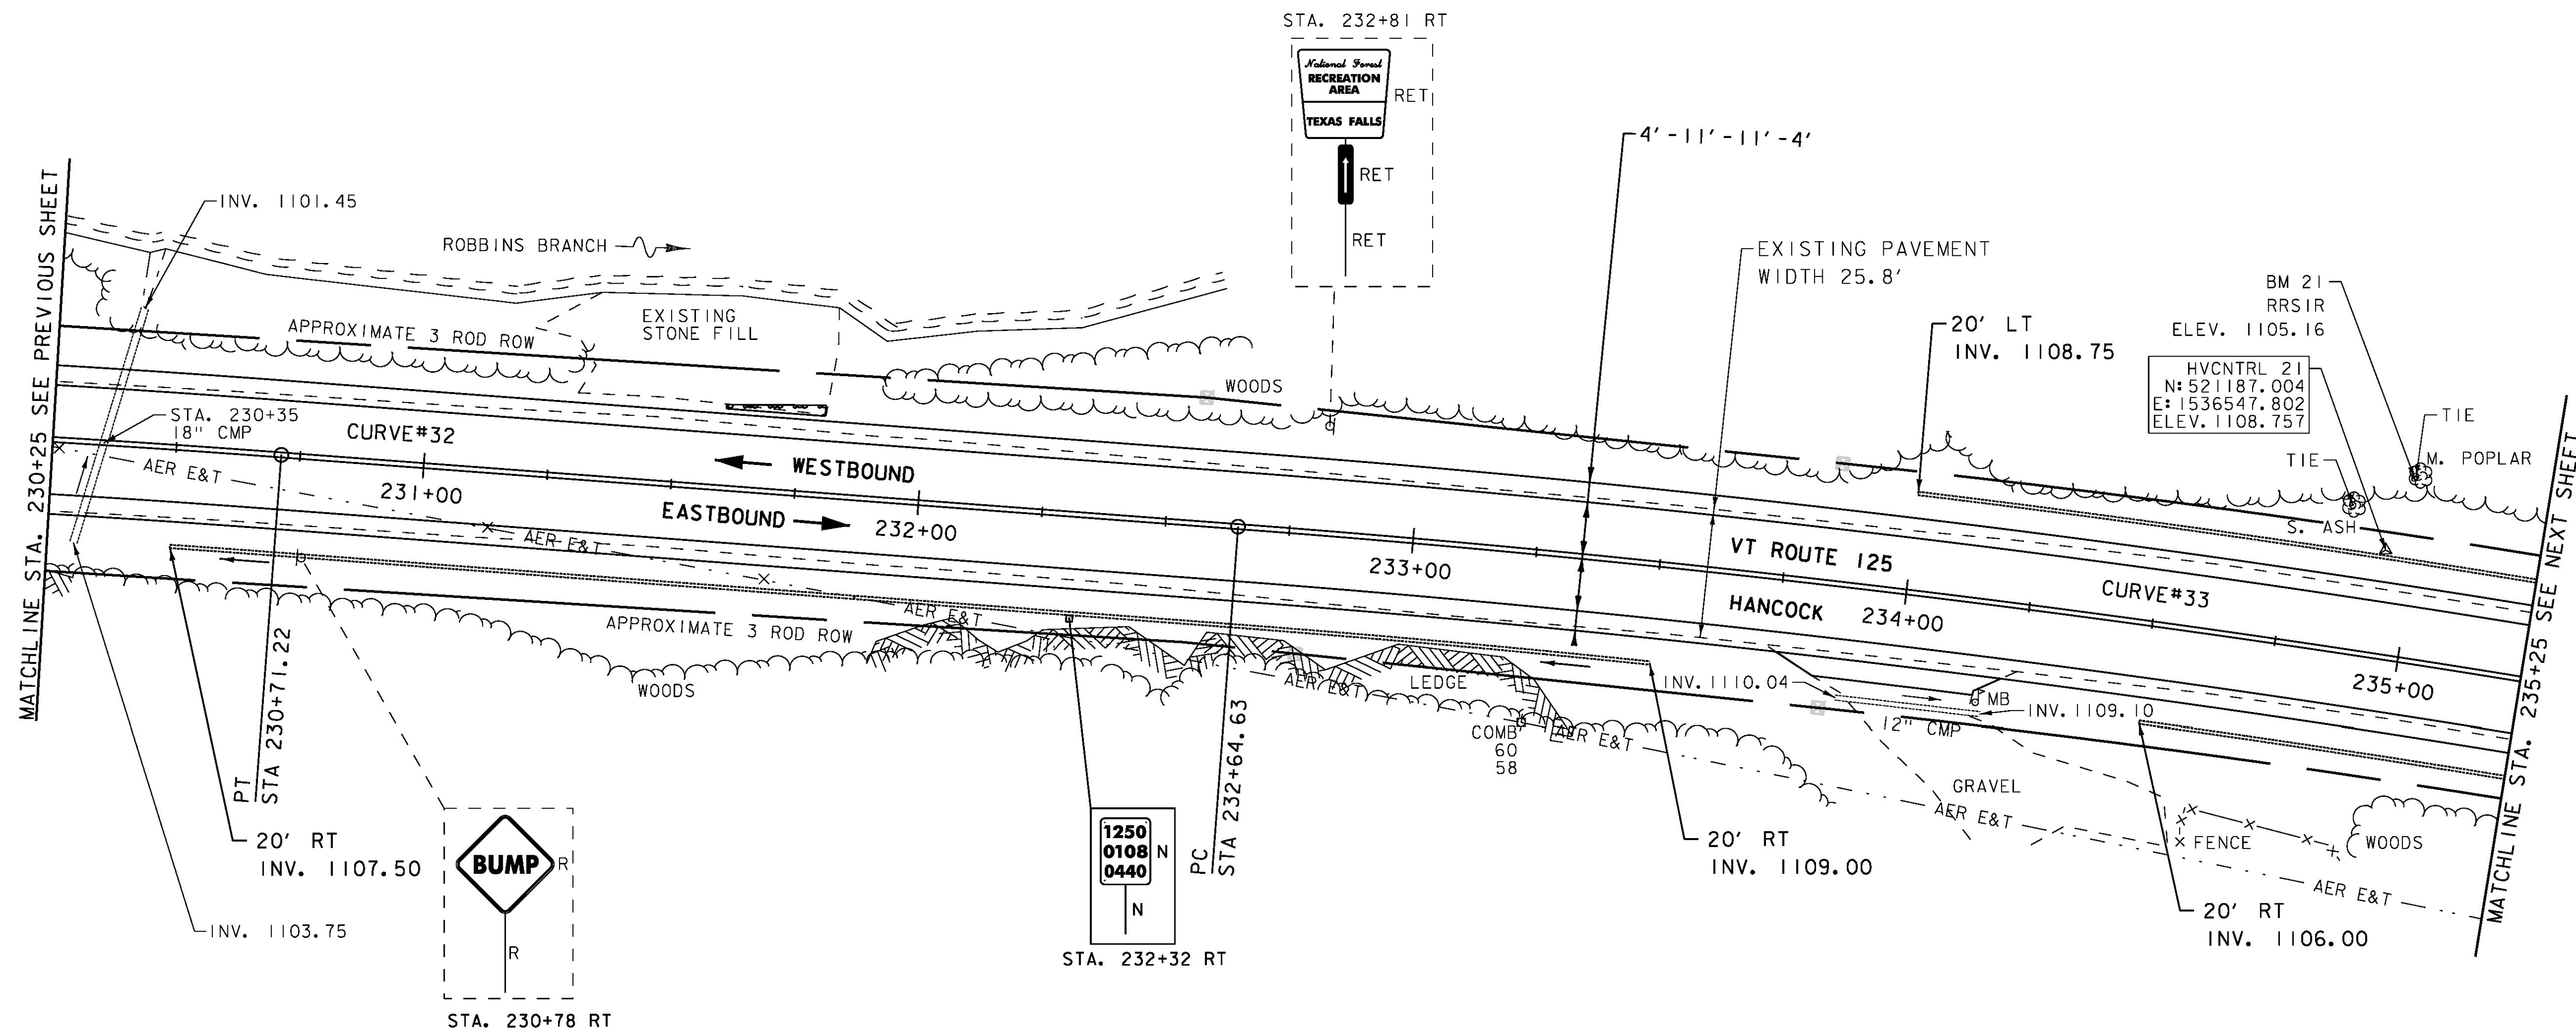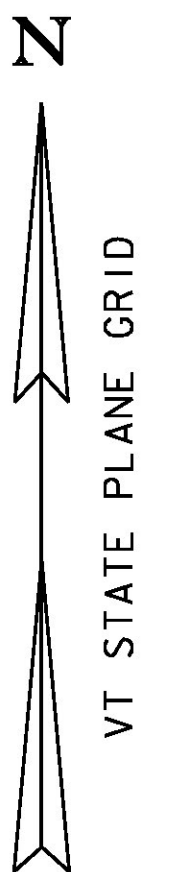

SIGN LEGEND
 R = REMOVE
 R&S = REMOVE AND SALVAGE
 RET = RETAIN
 S = SALVAGED
 N = NEW
 B-B = BACK TO BACK
 - - = EXISTING
 — = NEW

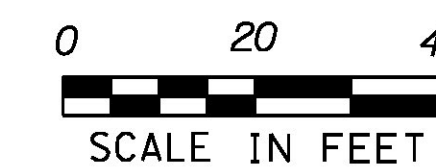

PROJECT NAME: HANCOCK	PLOT DATE: 3/18/2015
PROJECT NUMBER: STP 2923 (1)	DRAWN BY: J. GOODALL
FILE NAME: z10c252bdr.dgn	CHECKED BY: C. LATHROP
PROJECT LEADER: C. LATHROP	SHEET 69 OF 207
DESIGNED BY: B. MARTIN	
PROJECT LAYOUT SHEET 37	