
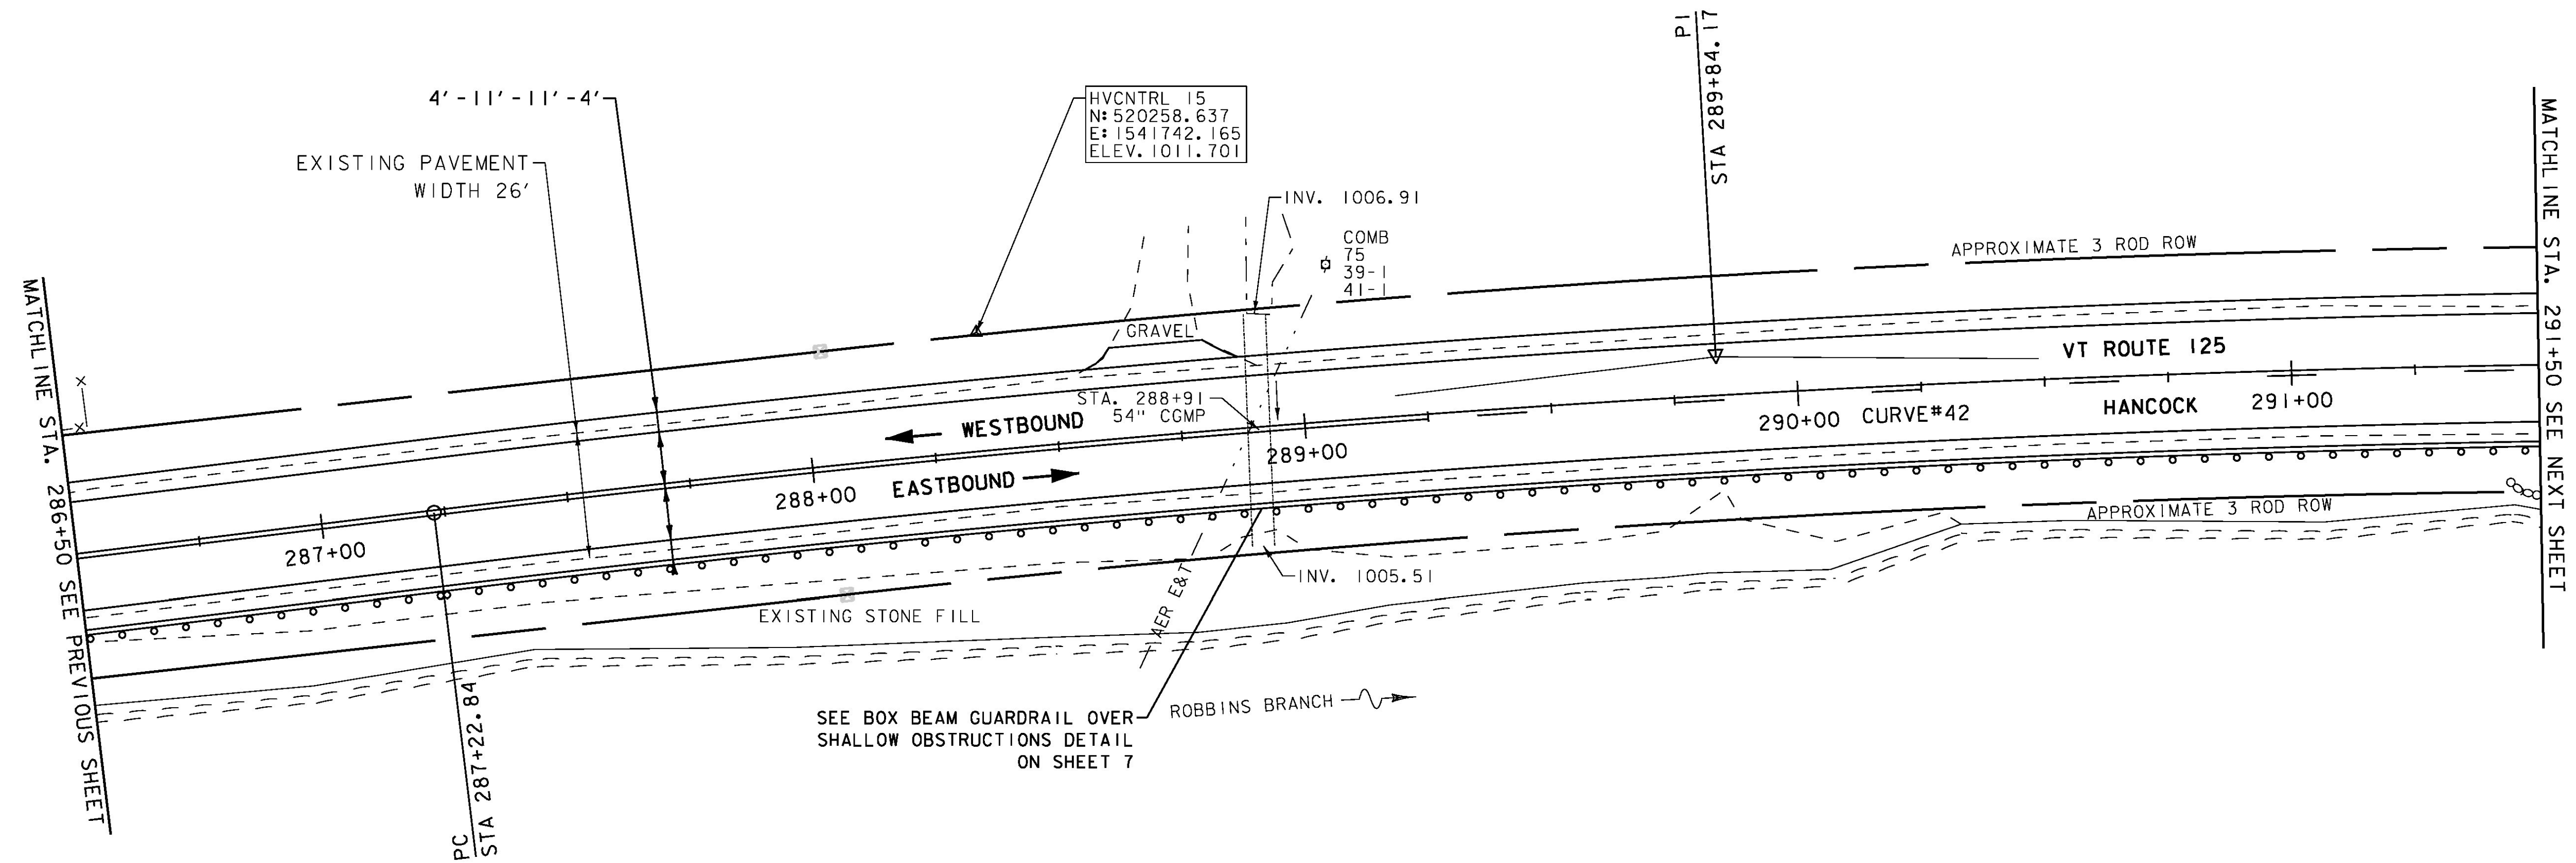


DURABLE 4 INCH WHITE LINE (SEE OPTION ITEMS)
 STA. 286+50 - STA. 291+50 (SOLID LT & RT)
 DURABLE 4 INCH YELLOW LINE (SEE OPTION ITEMS)
 STA. 286+50 - STA. 289+35 (SOLID LT & RT)
 STA. 289+35 - STA. 291+50 (SOLID LT, DASHED RT)
 TEMPORARY 4 INCH WHITE LINE, PAINT
 STA. 286+50 - STA. 291+50 (SOLID LT & RT)
 TEMPORARY 4 INCH YELLOW LINE, PAINT
 STA. 286+50 - STA. 289+35 (SOLID LT & RT)
 STA. 289+35 - STA. 291+50 (SOLID LT, DASHED RT)

SPECIAL PROVISION (BOX BEAM
 GUARDRAIL W/7 FEET POSTS)
 STA. 286+50 - STA. 291+50 RT

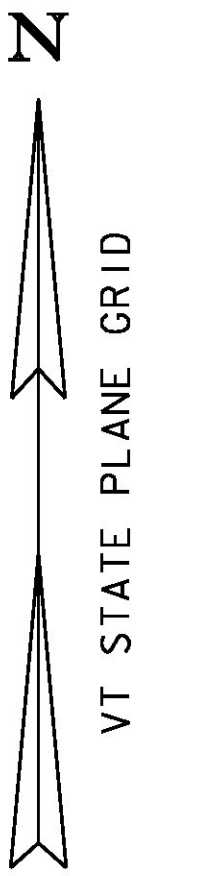

SEE BOX BEAM GUARDRAIL OVER
 SHALLOW OBSTRUCTIONS DETAIL
 ON SHEET 7

SIGN LEGEND
 R = REMOVE
 R&S = REMOVE AND SALVAGE
 RET = RETAIN
 S = SALVAGED
 N = NEW
 B-B = BACK TO BACK
 - - = EXISTING
 — = NEW

CURVE #42
 DELTA = 7° 17' 38"
 D = 1° 23' 51"
 R = 4100.00'
 T = 261.33'
 L = 521.95'
 E = 8.32'
 BANKING 0.028 FT/FT
 SEE BANKING DIAGRAMS
 FOR MORE INFORMATION



PROJECT NAME: HANCOCK	PLOT DATE: 3/18/2015
PROJECT NUMBER: STP 2923 (1)	DRAWN BY: J. GOODALL
FILE NAME: z10c252bdr.dgn	CHECKED BY: C. LATHROP
DESIGNED BY: B. MARTIN	SHEET 80 OF 207
PROJECT LAYOUT SHEET 48	