

STONE FILL, TYPE 11
 STA. 313+07 - STA. 313+27 RT
 STA. 313+07 - STA. 313+27 LT

DURABLE 4 INCH WHITE LINE (SEE OPTION ITEMS)
 STA. 312+75 - STA. 318+50 (SOLID LT & RT)

TEMPORARY 4 INCH WHITE LINE, PAINT
 STA. 312+75 - STA. 318+50 (SOLID LT & RT)



GEOTEXTILE FOR SILT FENCE
 STA. 313+07 - STA. 313+27 RT
 STA. 313+07 - STA. 313+27 LT

DURABLE 4 INCH YELLOW LINE (SEE OPTION ITEMS)
 STA. 312+75 - STA. 318+50 (SOLID LT & RT)

TEMPORARY 4 INCH YELLOW LINE, PAINT
 STA. 312+75 - STA. 318+50 (SOLID LT & RT)

REMOVING SIGNS
 AS SHOWN - 1

GRUBBING MATERIAL (6")
 STA. 313+07 - STA. 313+27 RT
 STA. 313+07 - STA. 313+27 LT

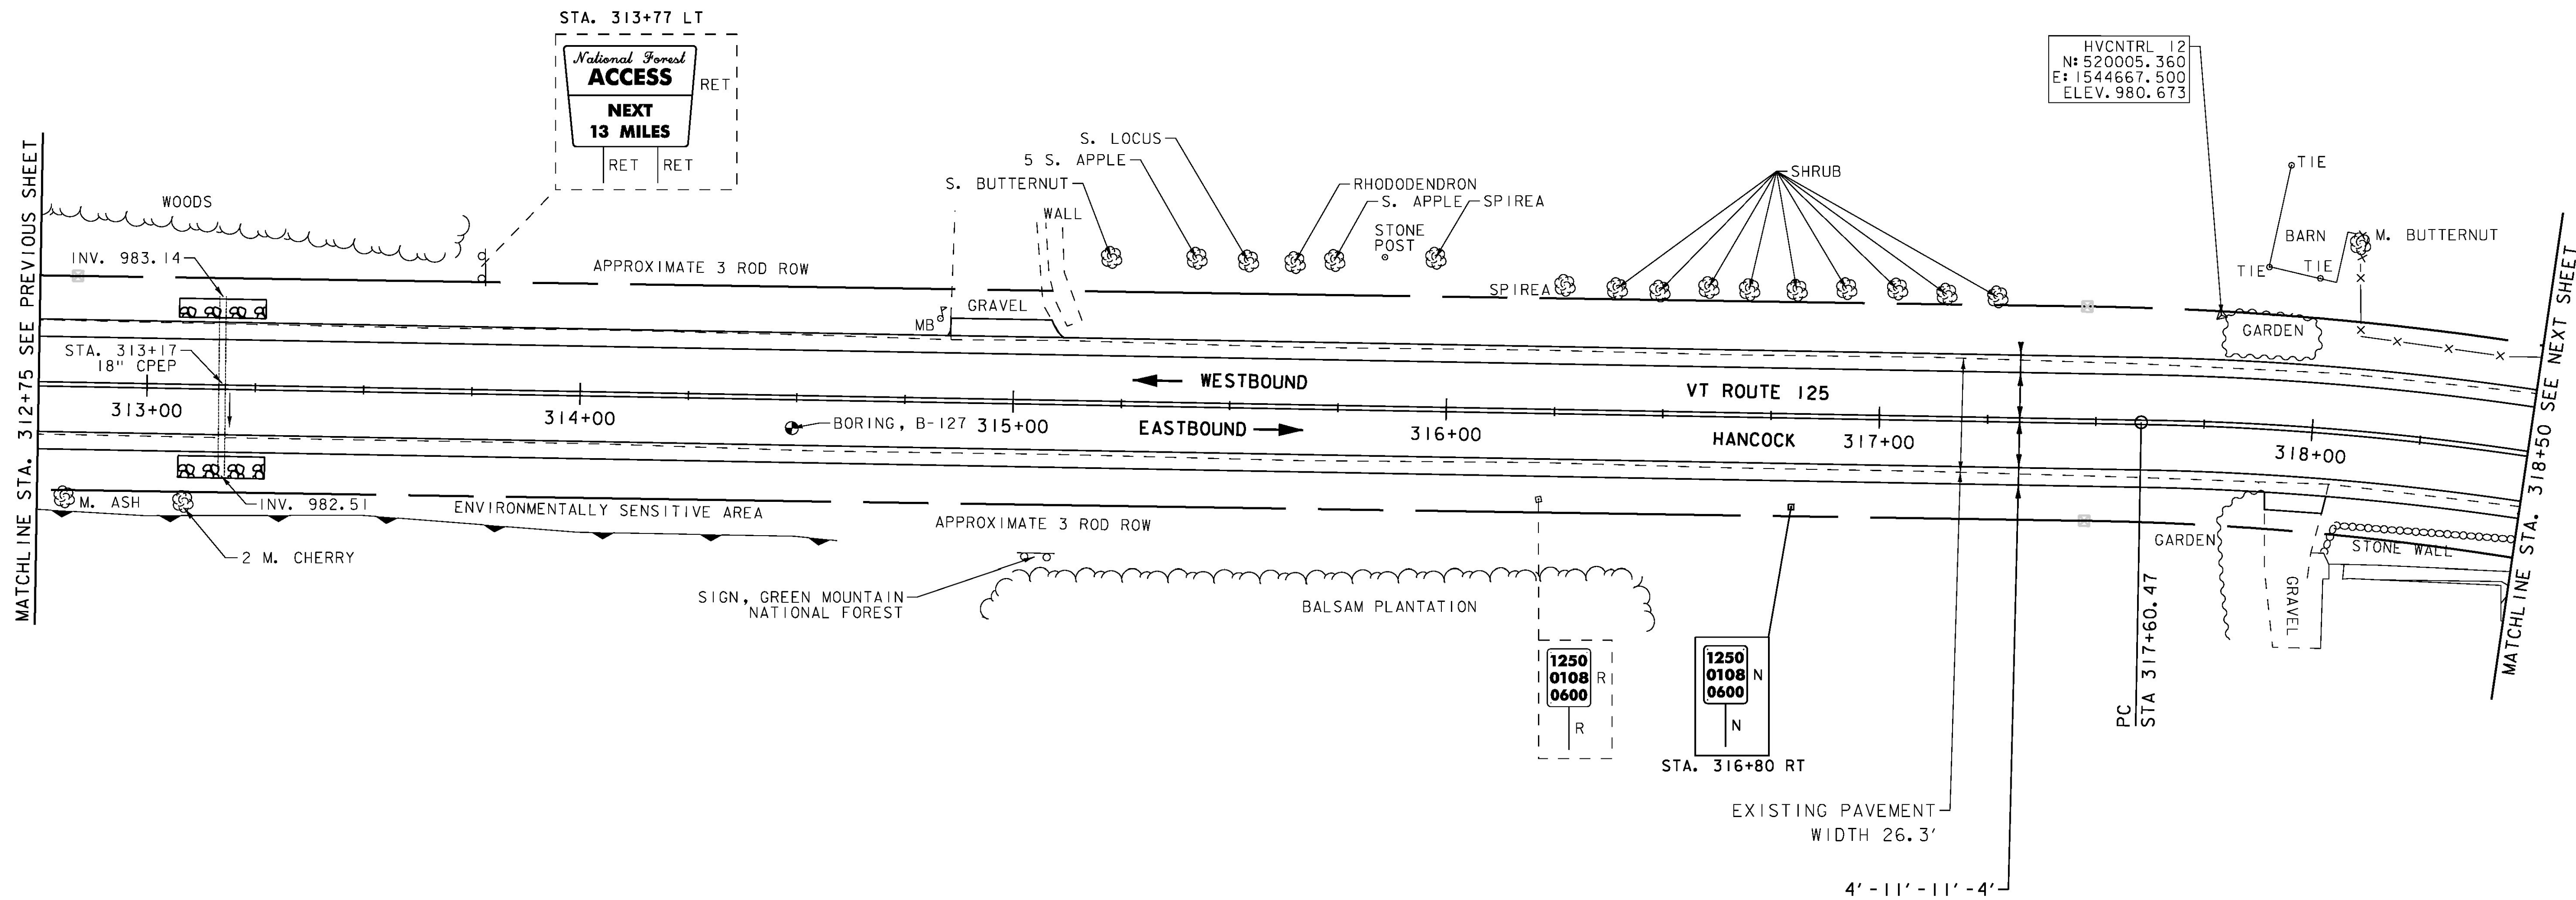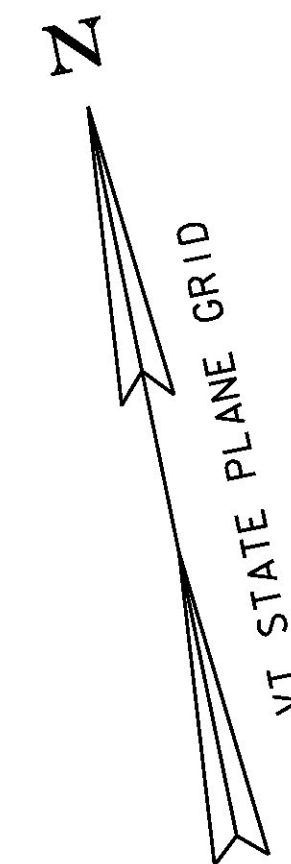

SIGN LEGEND
 R = REMOVE
 R&S = REMOVE AND SALVAGE
 RET = RETAIN
 S = SALVAGED
 N = NEW
 B-B = BACK TO BACK
 - - = EXISTING
 — = NEW

ENVIRONMENTALLY SENSITIVE LOCATIONS:

NO.	LIMITS	POS.	TYPE
9.	STA. 312+75 - STA. 314+60	RT	-



PROJECT NAME: HANCOCK	PLOT DATE: 3/18/2015
PROJECT NUMBER: STP 2923 (1)	DRAWN BY: J. GOODALL
FILE NAME: z10c252bdr.dgn	CHECKED BY: C. LATHROP
DESIGNED BY: B. MARTIN	SHEET 85 OF 207
PROJECT LAYOUT SHEET 53	