

6 INCH UNDERDRAIN PIPE  
 STA. 351+50 - STA. 353+75 LT-RT  
 STA. 353+75 - STA. 356+50 LT-RT

RELOCATE MAILBOX, SINGLE SUPPORT  
 STA. 356+54 LT

REMOVAL AND DISPOSAL OF GUARDRAIL  
 STA. 352+90 - STA. 357+00 RT

DURABLE 4 INCH WHITE LINE (SEE OPTION ITEMS)  
 STA. 351+50 - STA. 357+00 (SOLID LT & RT)

DURABLE 4 INCH YELLOW LINE (SEE OPTION ITEMS)  
 STA. 351+50 - STA. 357+00 (SOLID LT & RT)



TEMPORARY 4 INCH WHITE LINE, PAINT  
 STA. 351+50 - STA. 357+00 (SOLID LT & RT)

TEMPORARY 4 INCH YELLOW LINE, PAINT  
 STA. 351+50 - STA. 357+00 (SOLID LT & RT)

REMOVING SIGNS  
 AS SHOWN - 3

ERECTING SALVAGED SIGNS  
 AS SHOWN - 1

SPECIAL PROVISION (BOX BEAM  
 GUARDRAIL W/7 FEET POSTS)  
 STA. 352+84.5 - STA. 357+00 RT

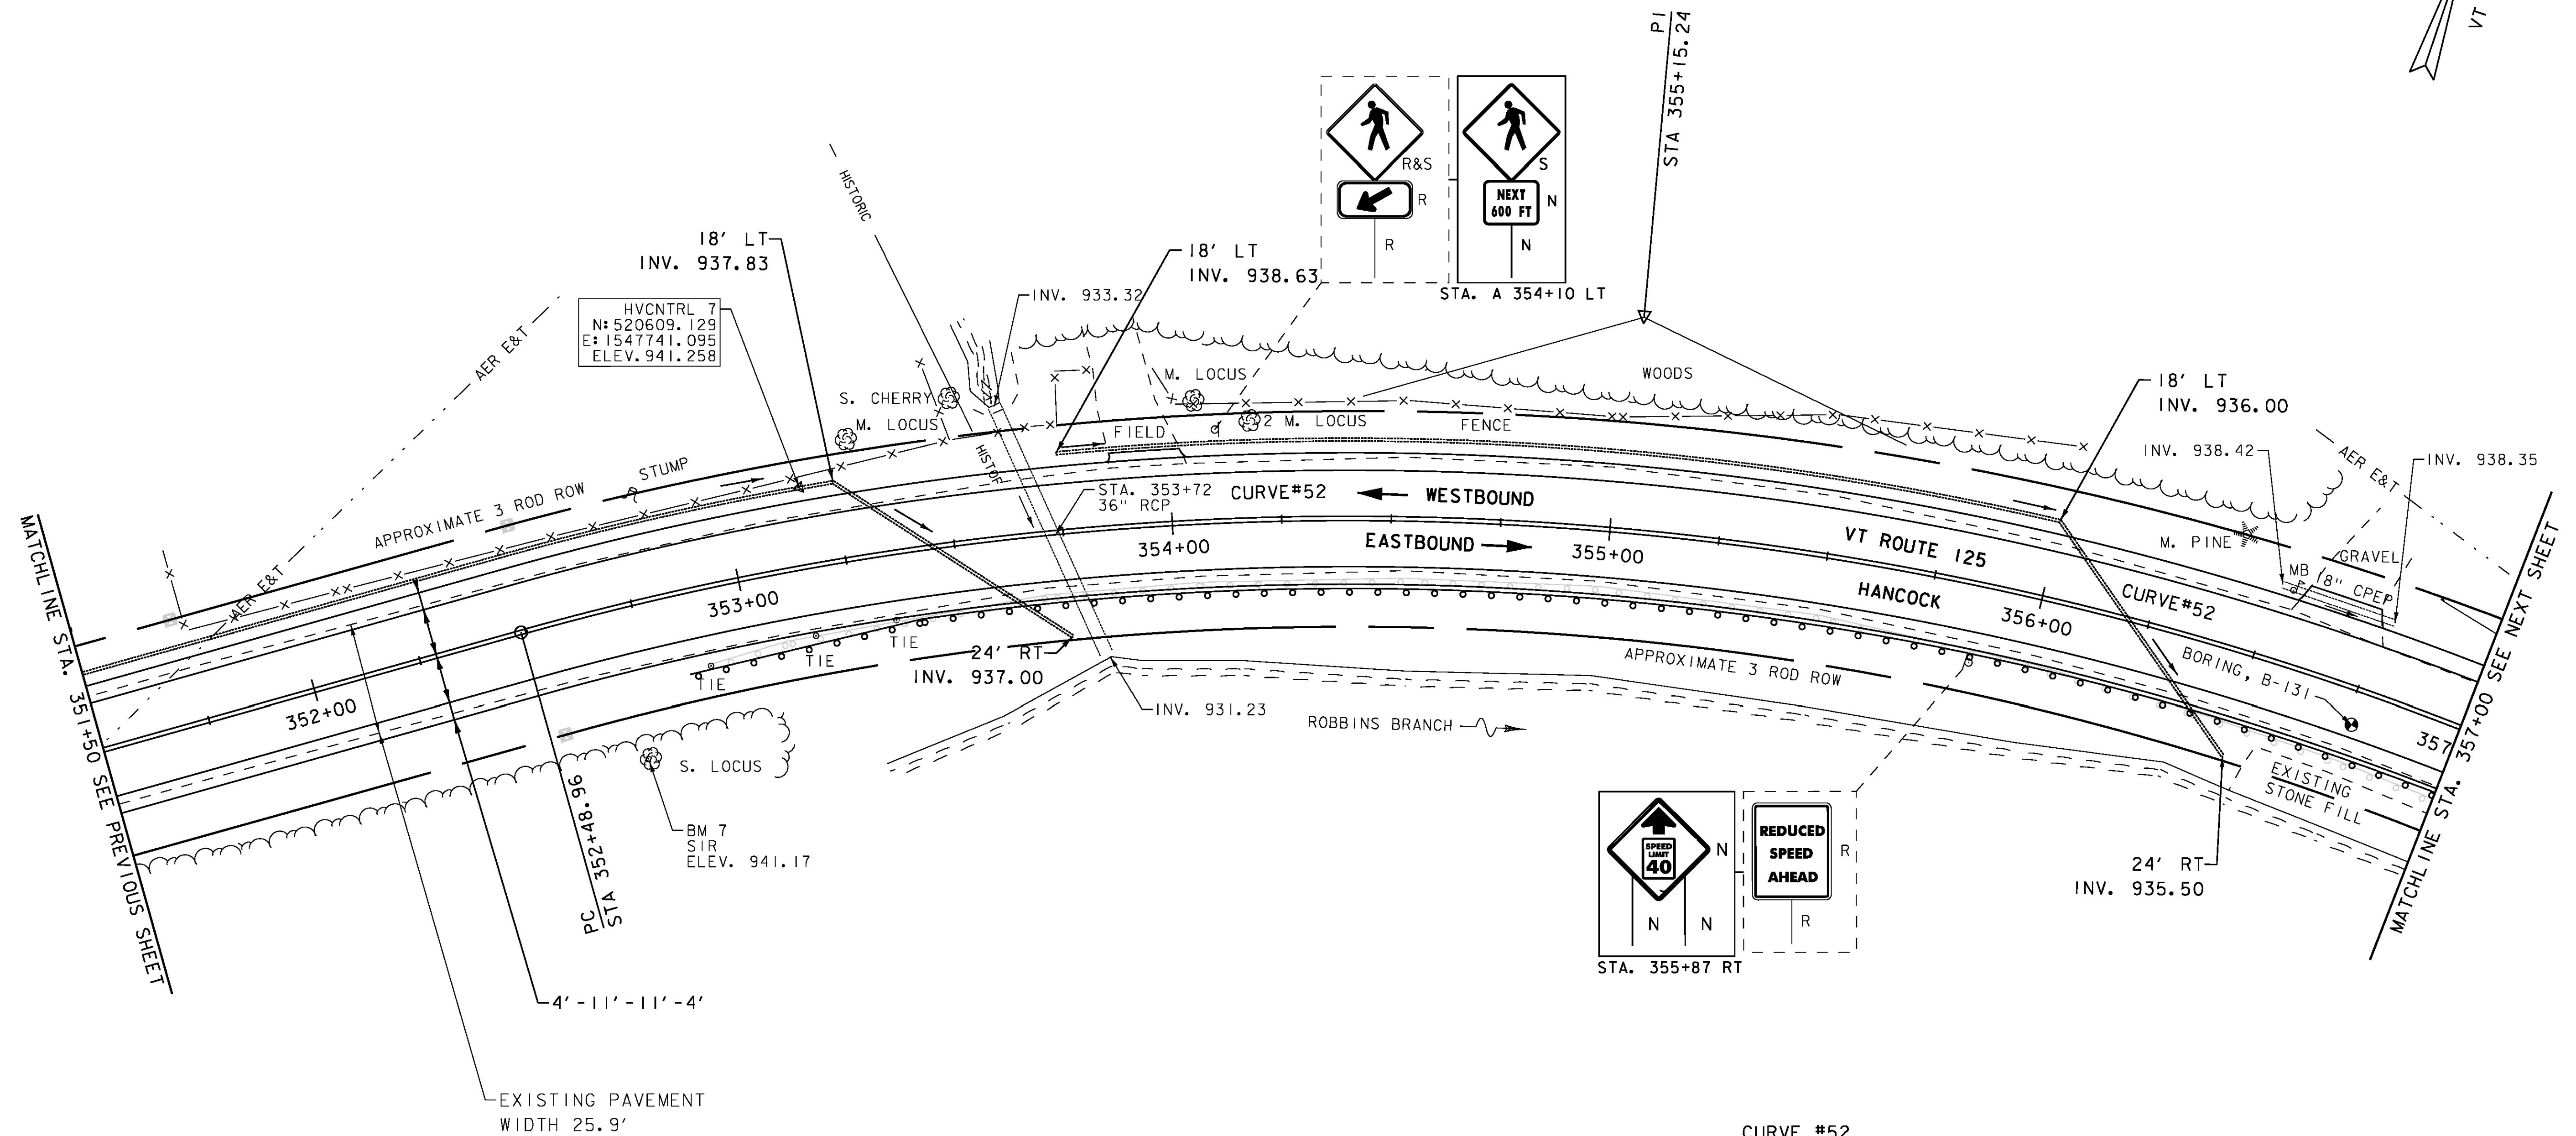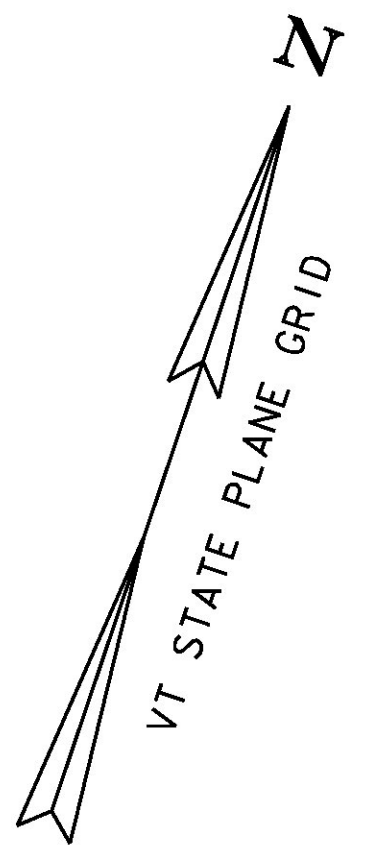

MATCHLINE STA. 351+50 SEE PREVIOUS SHEET

MATCHLINE STA. 357+00 SEE NEXT SHEET

**SIGN LEGEND**

- R = REMOVE
- R&S = REMOVE AND SALVAGE
- RET = RETAIN
- S = SALVAGED
- N = NEW
- B-B = BACK TO BACK
- - = EXISTING
- = NEW

**ENVIRONMENTALLY SENSITIVE LOCATIONS:**

NO.	LIMITS	POS.	TYPE
11.	STA. 356+85 - STA. 357+00	LT	-

CURVE #52  
 DELTA = 41°39'11"  
 D = 8°11'06"  
 R = 700.00'  
 T = 266.28'  
 L = 508.89'  
 E = 48.93'  
 BANKING 0.080 FT/FT  
 DESIGN SPEED 45 MPH  
 SEE BANKING DIAGRAMS  
 FOR MORE INFORMATION



PROJECT NAME: HANCOCK  
 PROJECT NUMBER: STP 2923 (1)

FILE NAME: z10c252bdr.dgn  
 PROJECT LEADER: C.LATHROP  
 DESIGNED BY: B.MARTIN  
 PROJECT LAYOUT SHEET 60

PLOT DATE: 3/18/2015  
 DRAWN BY: J.GOODALL  
 CHECKED BY: C.LATHROP  
 SHEET 92 OF 207