

STEEL BEAM GUARDRAIL, GALVANIZED
STA. 190+50 TO 193+86, LT

ANCHOR FOR STEEL BEAM RAIL
STA. 193+86, LT

REMOVAL AND DISPOSAL OF GUARDRAIL
STA. 190+50 TO 193+86, LT

DURABLE & TEMPORARY 4 INCH WHITE LINE
(ALL LINES WILL INCLUDE EDGE LINE BREAKS
AND RADI FOR SIDE ROADS)
STA. 190+50 TO 196+00, SOLID LT & RT
STA. 190+50 TO 192+57, DOTTED RT
STA. 192+57 TO 194+21, SOLID C (LANE LINE)
STA. 195+08 TO 196+00, DOTTED C


DURABLE & TEMPORARY 4 INCH YELLOW LINE
(ALL LINES WILL INCLUDE C BREAKS FOR SIDE ROADS)
STA. 190+50 TO 191+88, DOUBLE SOLID LT & RT
STA. 191+88 TO 194+02, DOUBLE SOLID LT
STA. 194+55 TO 195+08, DOUBLE SOLID LT & RT
STA. 195+08 TO 196+00, DOUBLE SOLID LT

DURABLE & TEMPORARY 8 INCH YELLOW LINE
STA. 190+50 TO 191+88, SOLID LT (DIAGONALS)
SEE DETAIL ON SHEET 30
STA. 194+55 TO 196+00, SOLID LT (DIAGONALS)
SEE DETAIL ON SHEET 30

DURABLE LETTER OR SYMBOL
STA. 191+37, RT "SIGNAL"
STA. 191+77, RT "AHEAD"
STA. 192+61, LT ARROW
STA. 193+30, LT "ONLY"
STA. 193+98, LT ARROW

TEMPORARY LETTER OR SYMBOL, PAINT
STA. 191+37, RT "SIGNAL"
STA. 191+77, RT "AHEAD"
STA. 192+61, LT ARROW
STA. 193+98, LT ARROW

REMOVING SIGNS
AS SHOWN - 3

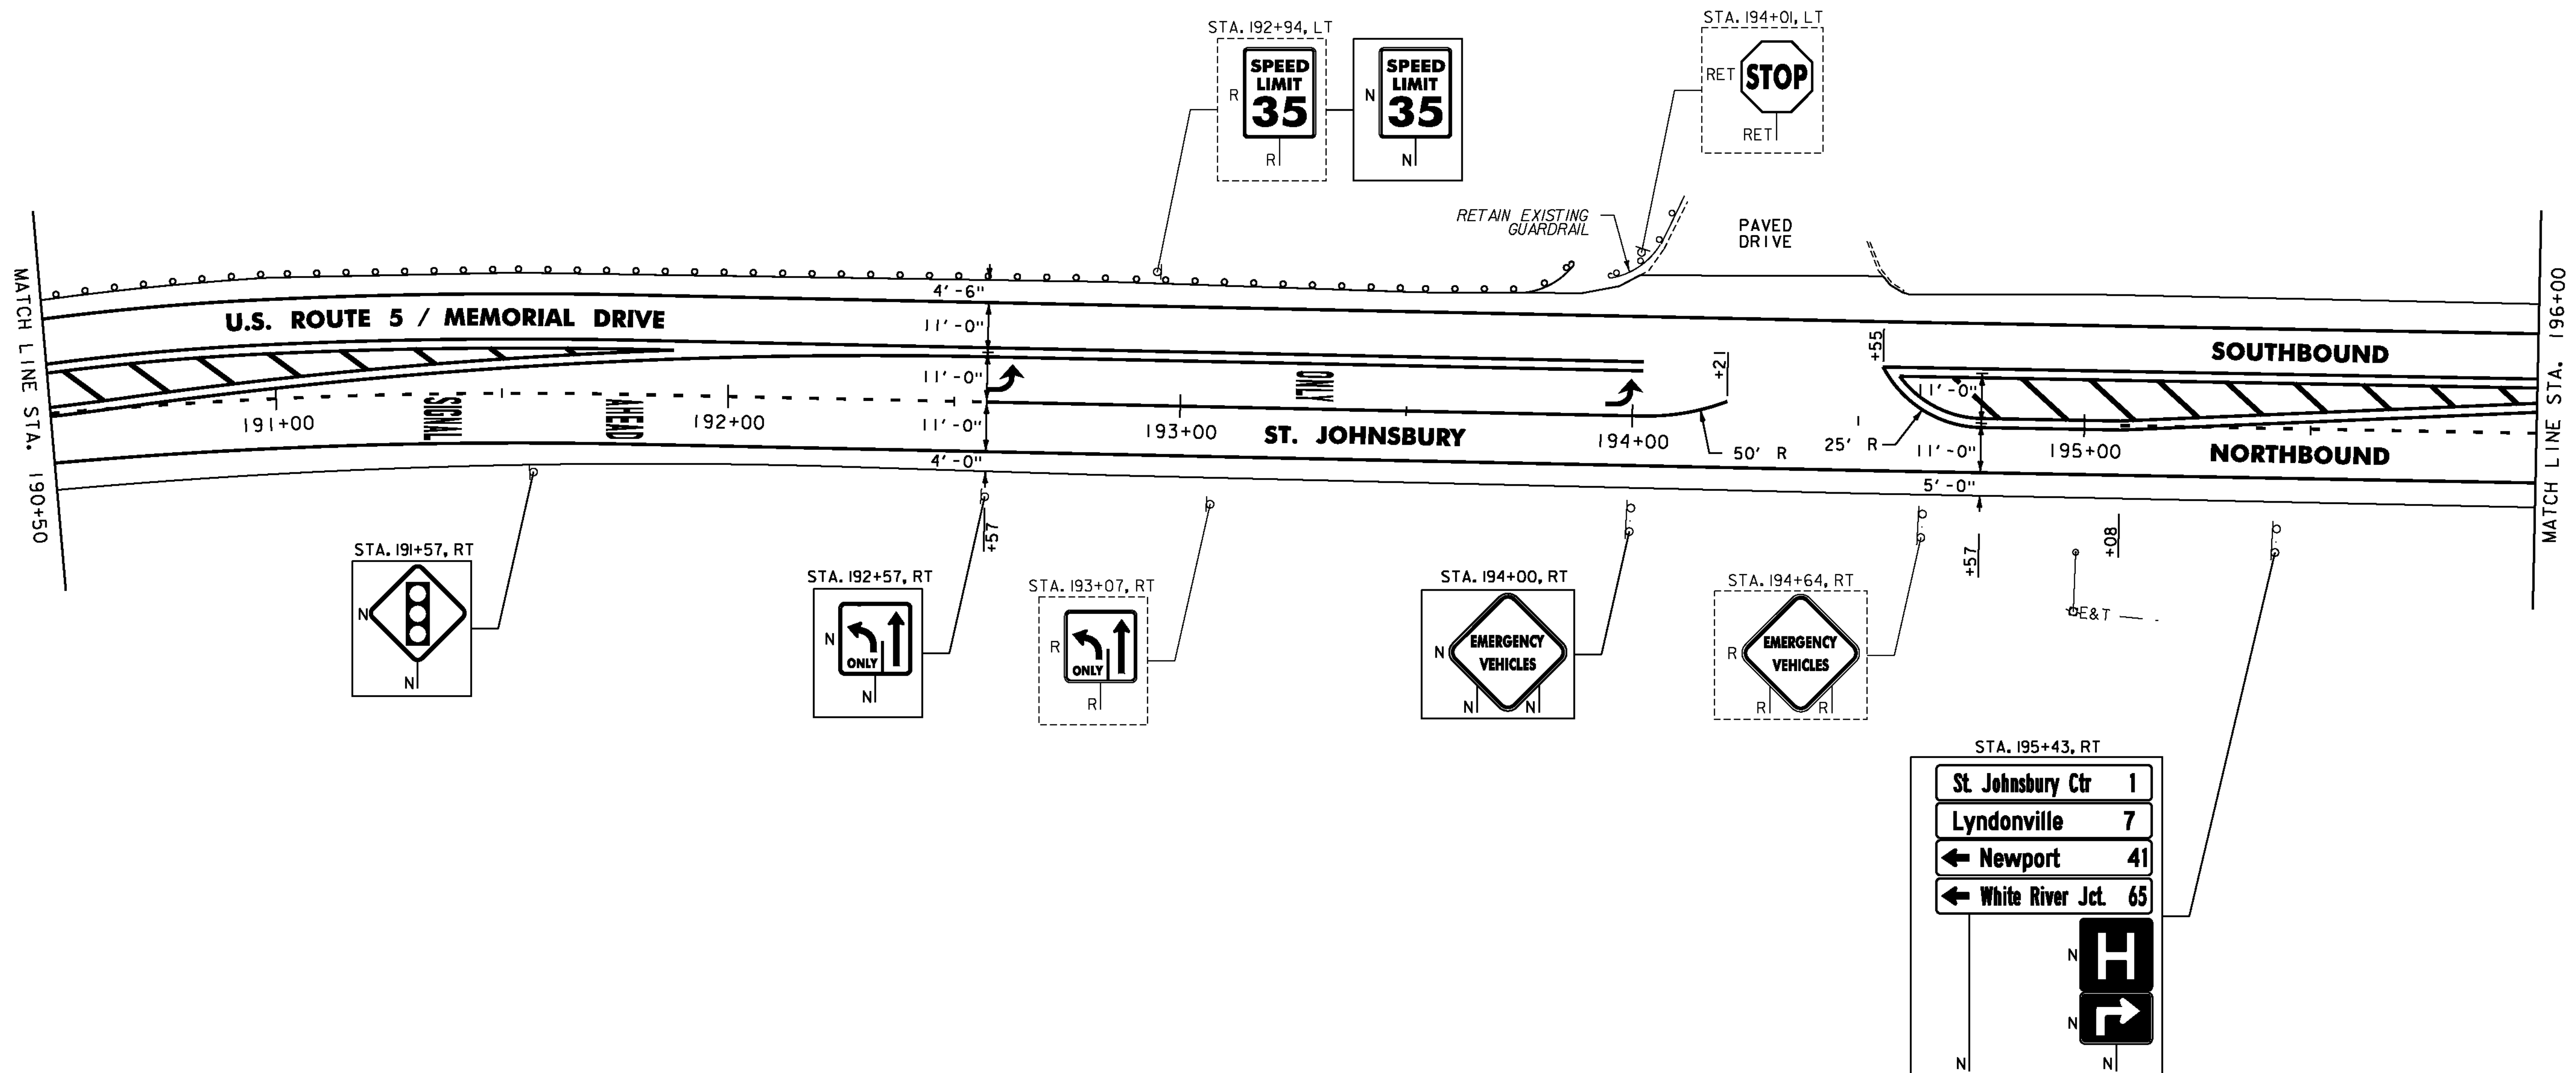

NOTES:

- FOR LEGENDS, SEE SHEET 33.
- ALL EXISTING SIGNS NOT SHOWN SHALL BE RETAINED.
- DURABLE MARKINGS DETAILED ON THIS SHEET ARE OPTION BID ITEMS. SEE SHEETS 6-7.

NOT TO SCALE



**PROJECT
LAYOUT
SHEET #5**

PROJECT NAME: ST. JOHNSBURY-LYNDON

PROJECT NUMBER: STP 2928(I)

FILE NAME: p10c262.dgn

PROJECT LEADER: JLL

DESIGNED BY: MCF

IPARM FILE: p10c262105.i

PLOT DATE: 10/17/2013

DRAWN BY: STANTEC

CHECKED BY: JLL

SHEET 37 OF 133