

MILLED RUMBLE STRIPS
ST. JOHNSBURY STATE HIGHWAY
STA. 0+58 TO 1+00, LT

REHAB. DIS. CBS OR MHS, CLASS I OR II
U.S. ROUTE 5 STA. 198+57, RT
U.S. ROUTE 5 STA. 198+61, LT

CHANGING ELEVATION OF SEWER MANHOLES
U.S. ROUTE 5 STA. 198+63, RT

ADJUST ELEVATION OF VALVE BOX
U.S. ROUTE 5 STA. 198+56, RT
U.S. ROUTE 5 STA. 198+68, RT
U.S. ROUTE 5 STA. 198+76, RT

DURABLE & TEMPORARY 4 INCH WHITE LINE
(ALL LINES WILL INCLUDE EDGE LINE BREAKS
AND RADII FOR SIDE ROADS)

U.S. ROUTE 5 STA. 196+00 TO 201+00, SOLID LT & RT
U.S. ROUTE 5 STA. 196+00 TO 196+88, DOTTED C (LANE LINE)
U.S. ROUTE 5 STA. 196+88 TO 197+99, SOLID C (LANE LINE)
U.S. ROUTE 5 STA. 198+80, SOLID RT (EDGE LINES, HOSPITAL DRIVE)
U.S. ROUTE 5 STA. 199+91 TO 201+00, SOLID LT (LANE LINE)
ST. JOHNSBURY STATE HIGHWAY STA. 0+22 TO 1+00, SOLID LT & RT
ST. JOHNSBURY STATE HIGHWAY STA. 0+60 TO 1+00, SOLID LT (LANE LINE)
ST. JOHNSBURY STATE HIGHWAY STA. 0+57 TO 1+00, DASHED RT

DURABLE & TEMPORARY 4 INCH YELLOW LINE

(ALL LINES WILL INCLUDE C BREAKS FOR SIDE ROADS)
U.S. ROUTE 5 STA. 196+00 TO 196+55, DOUBLE SOLID LT
U.S. ROUTE 5 STA. 196+55 TO 198+01, DOUBLE SOLID LT
U.S. ROUTE 5 STA. 198+80, DOUBLE SOLID RT (HOSPITAL DRIVE)
U.S. ROUTE 5 STA. 199+89 TO 201+00, SOLID LT & RT
ST. JOHNSBURY STATE HIGHWAY STA. 0+57 TO 1+00, DOUBLE SOLID LT

DURABLE & TEMPORARY 8 INCH YELLOW LINE


U.S. ROUTE 5 STA. 196+00 TO 196+55, SOLID LT (DIAGONALS)
SEE DETAIL ON SHEET 30

DURABLE & TEMPORARY 24 INCH STOP BAR

U.S. ROUTE 5 STA. 198+00, LT-RT
U.S. ROUTE 5 STA. 198+80, RT (HOSPITAL DRIVE)
U.S. ROUTE 5 STA. 199+90, LT
ST. JOHNSBURY STATE HIGHWAY STA. 0+58, LT

DURABLE LETTER OR SYMBOL

U.S. ROUTE 5 STA. 196+92, LT ARROW
U.S. ROUTE 5 STA. 196+94.5, RT ARROW (2)
U.S. ROUTE 5 STA. 197+43, LT "ONLY"
U.S. ROUTE 5 STA. 197+88.5, RT ARROW (2)
U.S. ROUTE 5 STA. 197+91, LT ARROW
U.S. ROUTE 5 STA. 199+99, LT ARROW
U.S. ROUTE 5 STA. 200+01.5, LT ARROW (2)
U.S. ROUTE 5 STA. 200+77, LT "ONLY"
ST. JOHNSBURY STATE HIGHWAY STA. 0+68, LT ARROW
ST. JOHNSBURY STATE HIGHWAY STA. 0+70.5, LT ARROW (2)

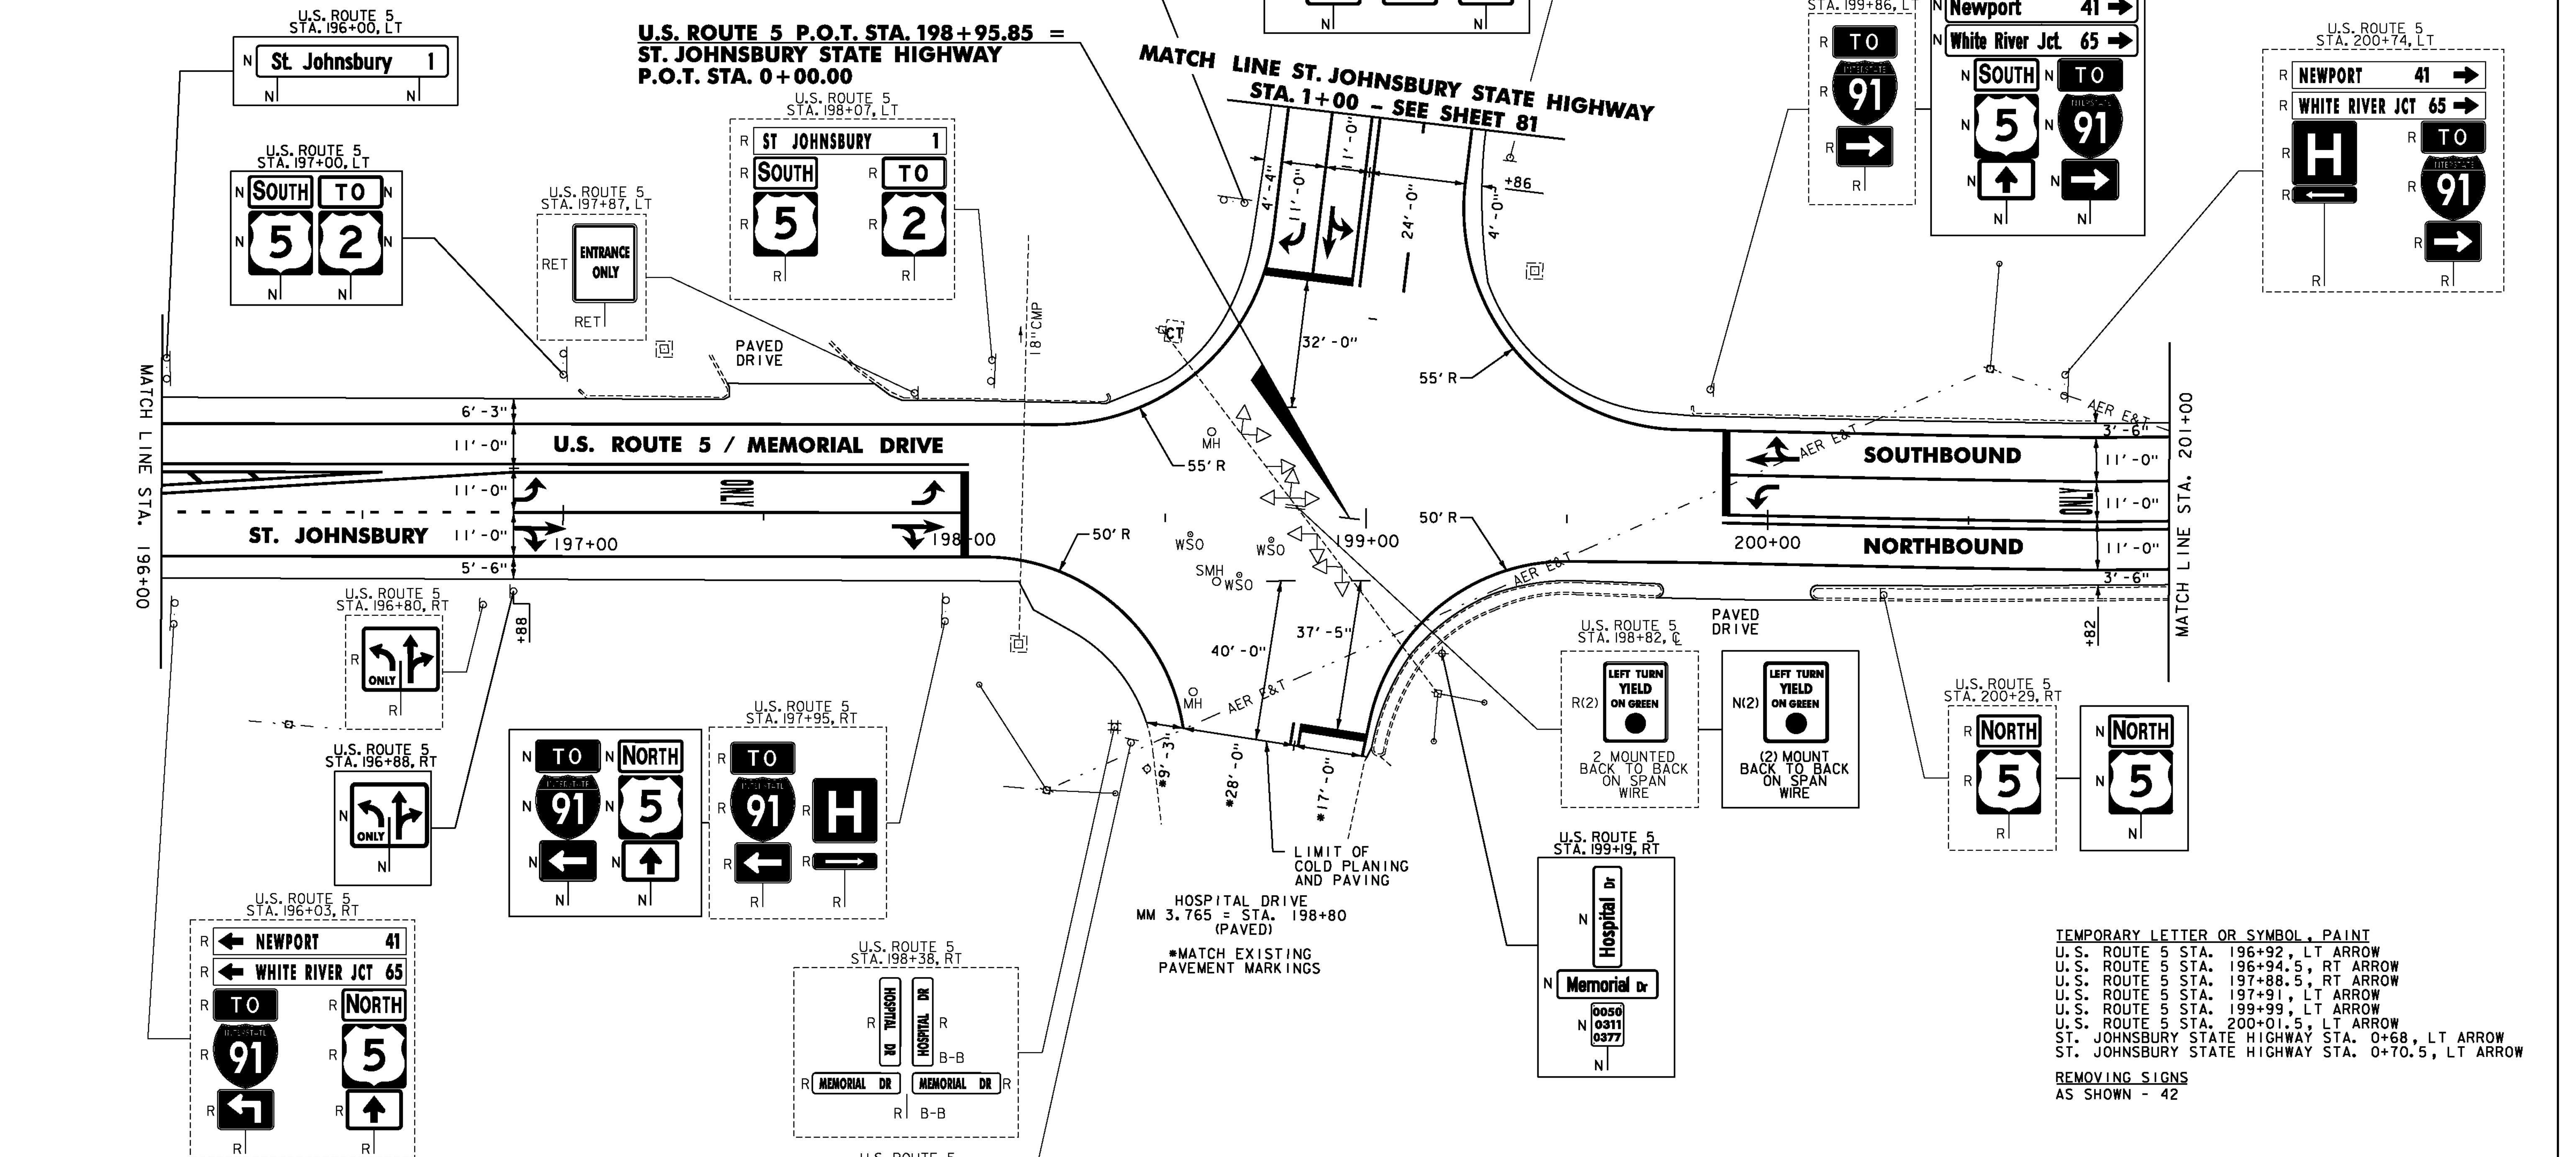

TEMPORARY LETTER OR SYMBOL, PAINT
U.S. ROUTE 5 STA. 196+92, LT ARROW
U.S. ROUTE 5 STA. 196+94.5, RT ARROW
U.S. ROUTE 5 STA. 197+88.5, RT ARROW
U.S. ROUTE 5 STA. 197+91, LT ARROW
U.S. ROUTE 5 STA. 199+99, LT ARROW
U.S. ROUTE 5 STA. 200+01.5, LT ARROW
ST. JOHNSBURY STATE HIGHWAY STA. 0+68, LT ARROW
ST. JOHNSBURY STATE HIGHWAY STA. 0+70.5, LT ARROW

REMOVING SIGNS
AS SHOWN - 42

NOTES:

- FOR LEGENDS, SEE SHEET 33.
- ALL EXISTING SIGNS NOT SHOWN SHALL BE RETAINED.
- SEE SHEET 127 FOR TRAFFIC SIGNAL DETAILS.
- DURABLE MARKINGS DETAILED ON THIS SHEET ARE OPTION BID ITEMS. SEE SHEETS 6-7.

NOT TO SCALE

PROJECT LAYOUT SHEET #6



PROJECT NAME: ST. JOHNSBURY-LYNDON

PROJECT NUMBER: STP 2928(I)

FILE NAME: p10c262.dgn

PROJECT LEADER: JLL

DESIGNED BY: MCF

IPARM FILE: p10c262106.i

PLOT DATE: 10/17/2013

DRAWN BY: STANTEC

CHECKED BY: JLL

SHEET 38 OF 133