

STONE FILL, TYPE I
 STA. 213+24 TO 214+22, LT
 STA. 214+75 TO 214+89, LT

ANCHOR FOR STEEL BEAM RAIL
 STA. 214+50.5, RT
 STA. 215+33.5, RT

REMOVAL AND DISPOSAL OF GUARDRAIL
 STA. 211+25 TO 216+00, LT
 STA. 214+50.5 TO 215+33.5, RT

DURABLE & TEMPORARY 4 INCH WHITE LINE
 (ALL LINES WILL INCLUDE EDGE LINE BREAKS
 AND RADII FOR SIDE ROADS)
 STA. 211+25 TO 216+00, SOLID LT & RT


DURABLE & TEMPORARY 4 INCH YELLOW LINE
 (ALL LINES WILL INCLUDE $\frac{1}{2}$ BREAKS FOR SIDE ROADS)
 STA. 211+25 TO 216+00, SOLID LT & RT

GEOTEXTILE UNDER STONE FILL
 STA. 213+24 TO 214+22, LT
 STA. 214+75 TO 214+89, LT

REMOVING SIGNS
 AS SHOWN - 3

STEEL BEAM GUARDRAIL, GALVANIZED
 STA. 211+25 TO 216+00, LT
 STA. 214+50.5 TO 215+33.5, RT

GRUBBING MATERIAL
 STA. 213+24 TO 214+22, LT
 STA. 214+75 TO 214+89, LT

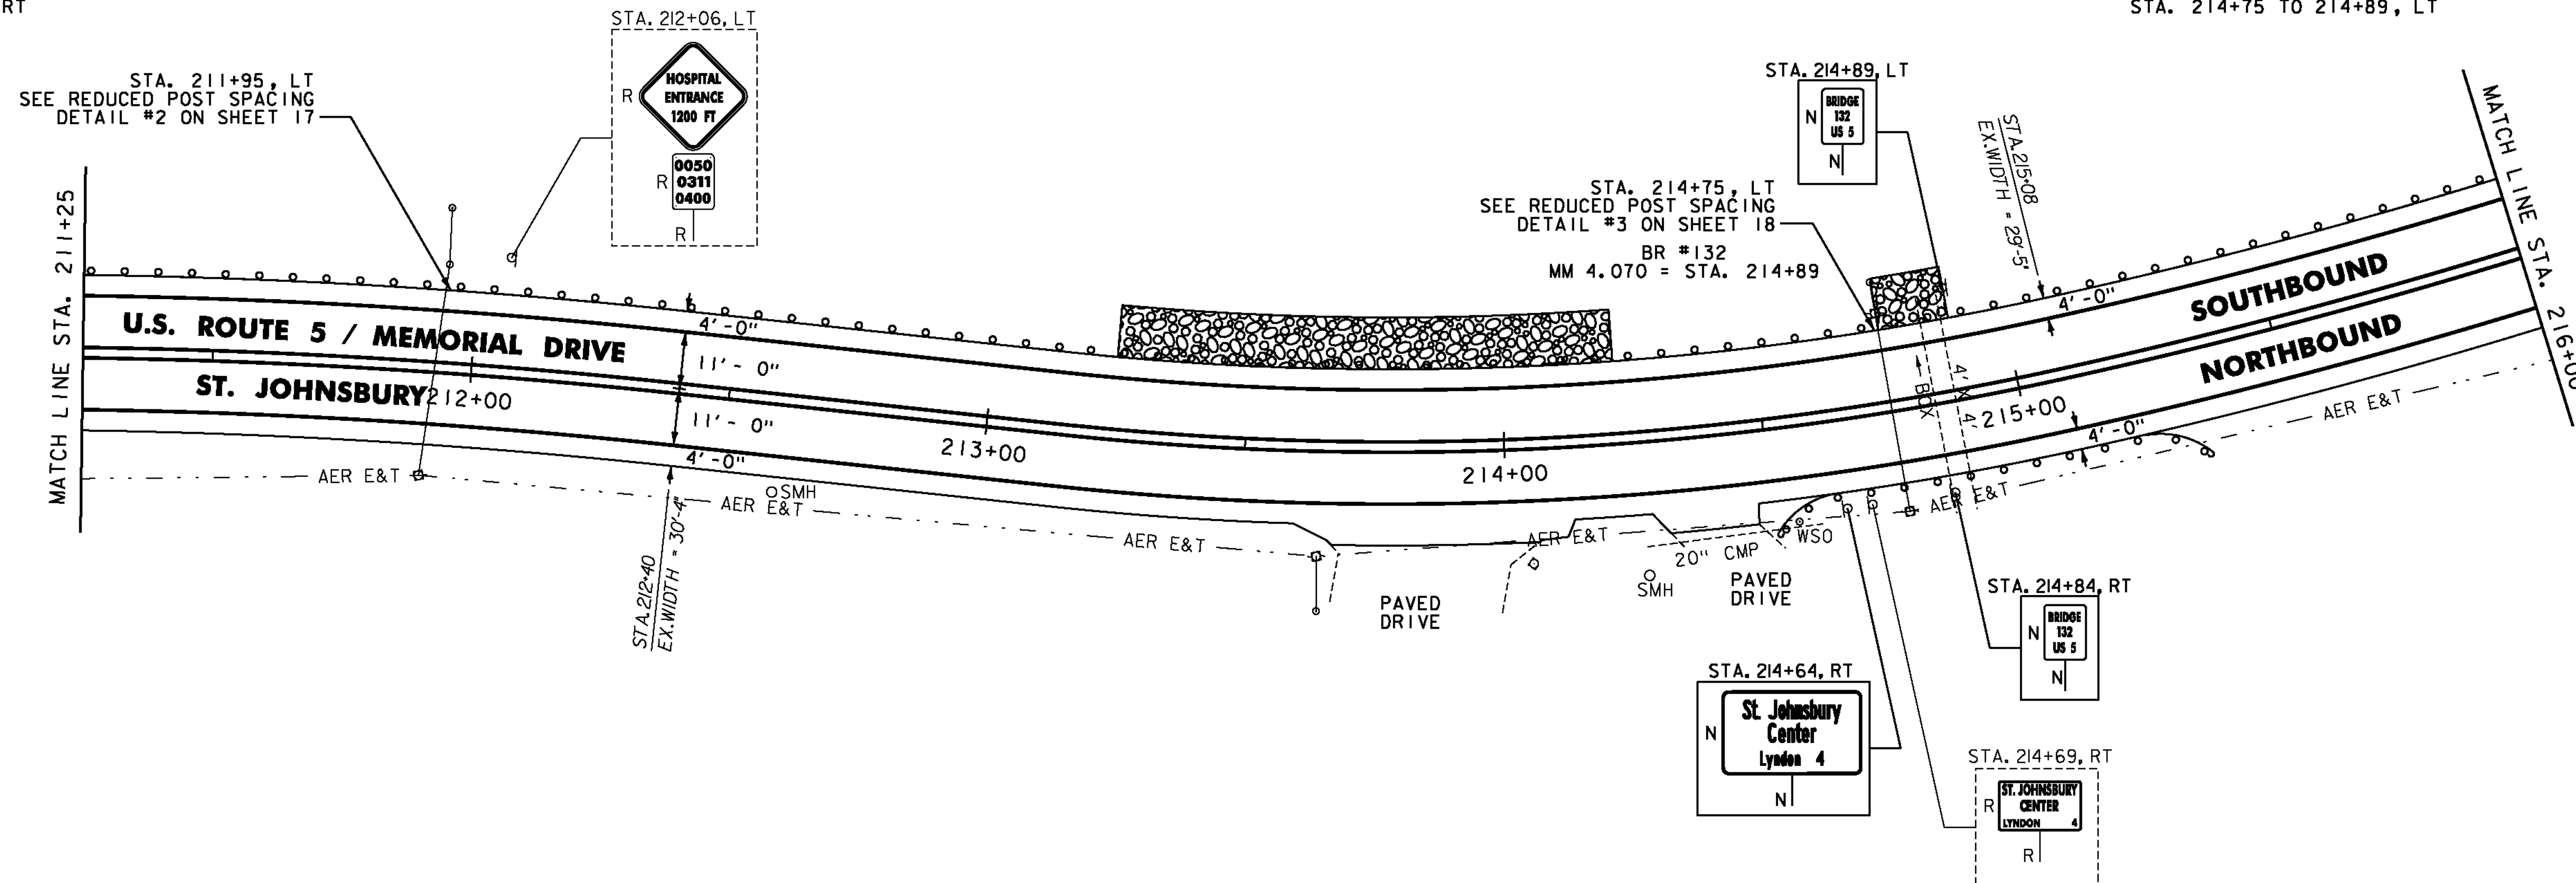

STONE FILL, TYPE I
 STA. 216+58 TO 217+17, LT

DURABLE & TEMPORARY 4 INCH WHITE LINE
 (ALL LINES WILL INCLUDE EDGE LINE BREAKS
 AND RADII FOR SIDE ROADS)
 STA. 216+00 TO 220+75, SOLID LT & RT

GEOTEXTILE UNDER STONE FILL
 STA. 216+58 TO 217+17, LT

REMOVING SIGNS
 AS SHOWN - 1


STEEL BEAM GUARDRAIL, GALVANIZED
 STA. 216+00 TO 218+20.5, LT

DURABLE & TEMPORARY 4 INCH YELLOW LINE
 (ALL LINES WILL INCLUDE $\frac{1}{2}$ BREAKS FOR SIDE ROADS)
 STA. 216+00 TO 220+75, SOLID LT & RT

GRUBBING MATERIAL
 STA. 216+58 TO 217+17, LT

ANCHOR FOR STEEL BEAM RAIL
 STA. 218+20.5, LT

REMOVAL AND DISPOSAL OF GUARDRAIL
 STA. 216+00 TO 218+20.5, LT

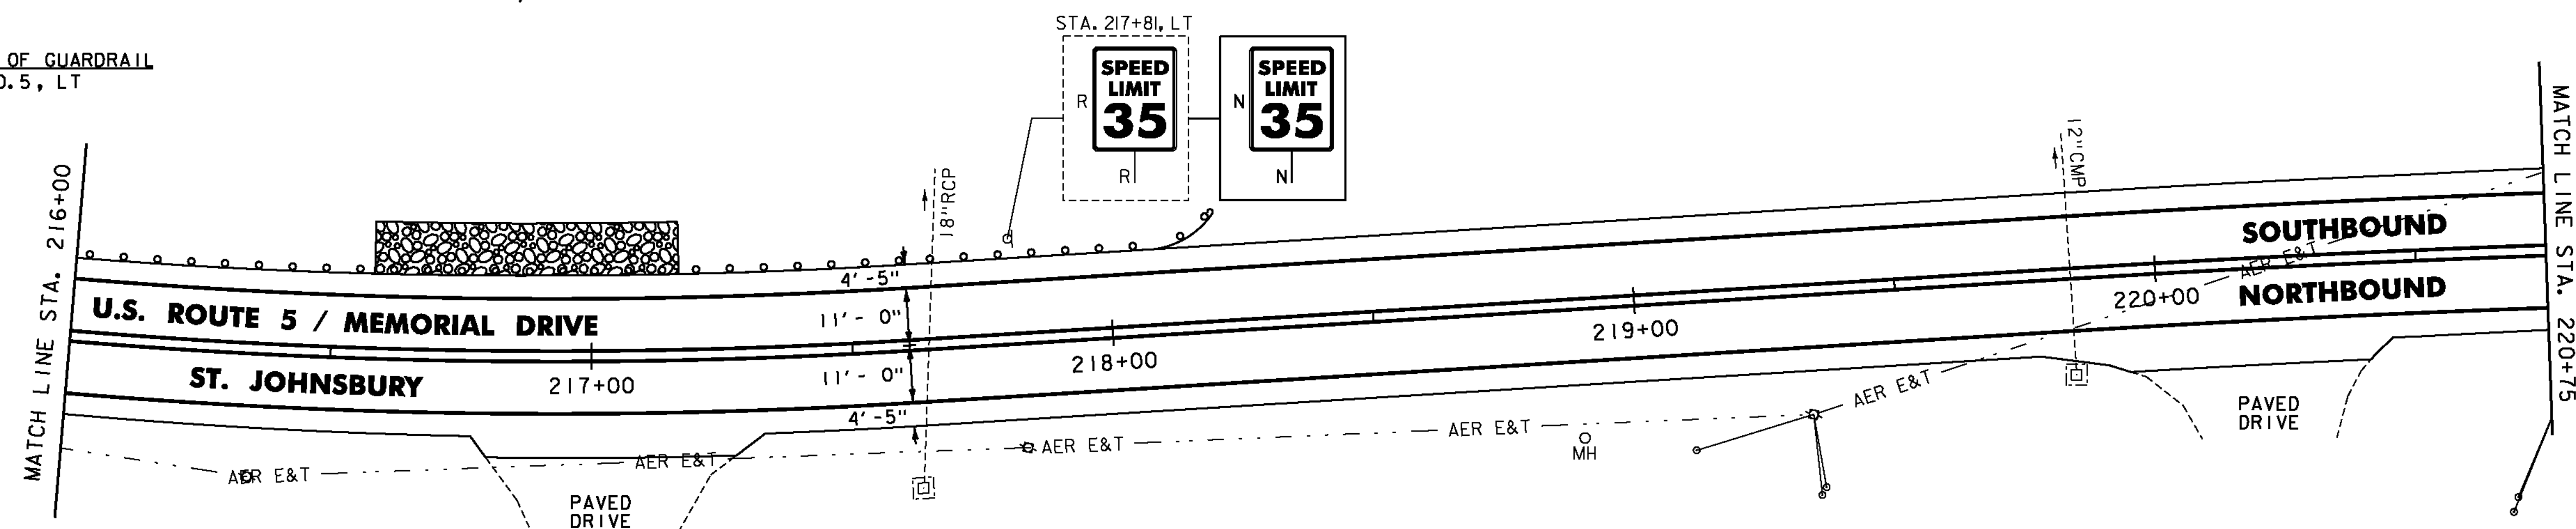

NOTES:

- FOR LEGENDS, SEE SHEET 33.
- ALL EXISTING SIGNS NOT SHOWN SHALL BE RETAINED.
- DURABLE MARKINGS DETAILED ON THIS SHEET ARE OPTION BID ITEMS. SEE SHEETS 6-7.

NOT TO SCALE



**PROJECT
 LAYOUT
 SHEET #8**

PROJECT NAME: ST. JOHNSBURY-LYNDON

PROJECT NUMBER: STP 2928(I)

FILE NAME: p10c262.dgn

PROJECT LEADER: JLL

DESIGNED BY: MCF

IPARM FILE: p10c262108.i

PLOT DATE: 10/17/2013

DRAWN BY: STANTEC

CHECKED BY: JLL

SHEET 40 OF 133