

STEEL BEAM GUARDRAIL, GALVANIZED  
STA. 250+00 TO 251+44, LT

ANCHOR FOR STEEL BEAM RAIL  
STA. 251+44, LT

REMOVAL AND DISPOSAL OF GUARDRAIL  
STA. 250+00 TO 251+44, LT

DURABLE & TEMPORARY 4 INCH WHITE LINE  
(ALL LINES WILL INCLUDE  $\frac{1}{2}$  BREAKS FOR SIDE ROADS  
AND RADIUS FOR SIDE ROADS)


STA. 250+00 TO 255+00, SOLID LT & RT  
STA. 252+77 TO 255+00, DOTTED RT

DURABLE & TEMPORARY 4 INCH YELLOW LINE  
(ALL LINES WILL INCLUDE  $\frac{1}{2}$  BREAKS FOR SIDE ROADS)  
STA. 250+00 TO 252+33, SOLID LT & RT  
STA. 252+33 TO 255+00, DOUBLE SOLID LT (2)

DURABLE & TEMPORARY 8 INCH YELLOW LINE  
STA. 252+33 TO 255+00, SOLID LT (DIAGONALS)  
SEE DETAIL ON SHEET 30

REMOVING SIGNS  
AS SHOWN - 2

DURABLE & TEMPORARY LETTER OR SYMBOL  
STA. 250+02, RT "SIGNAL"  
STA. 250+42, RT "AHEAD"

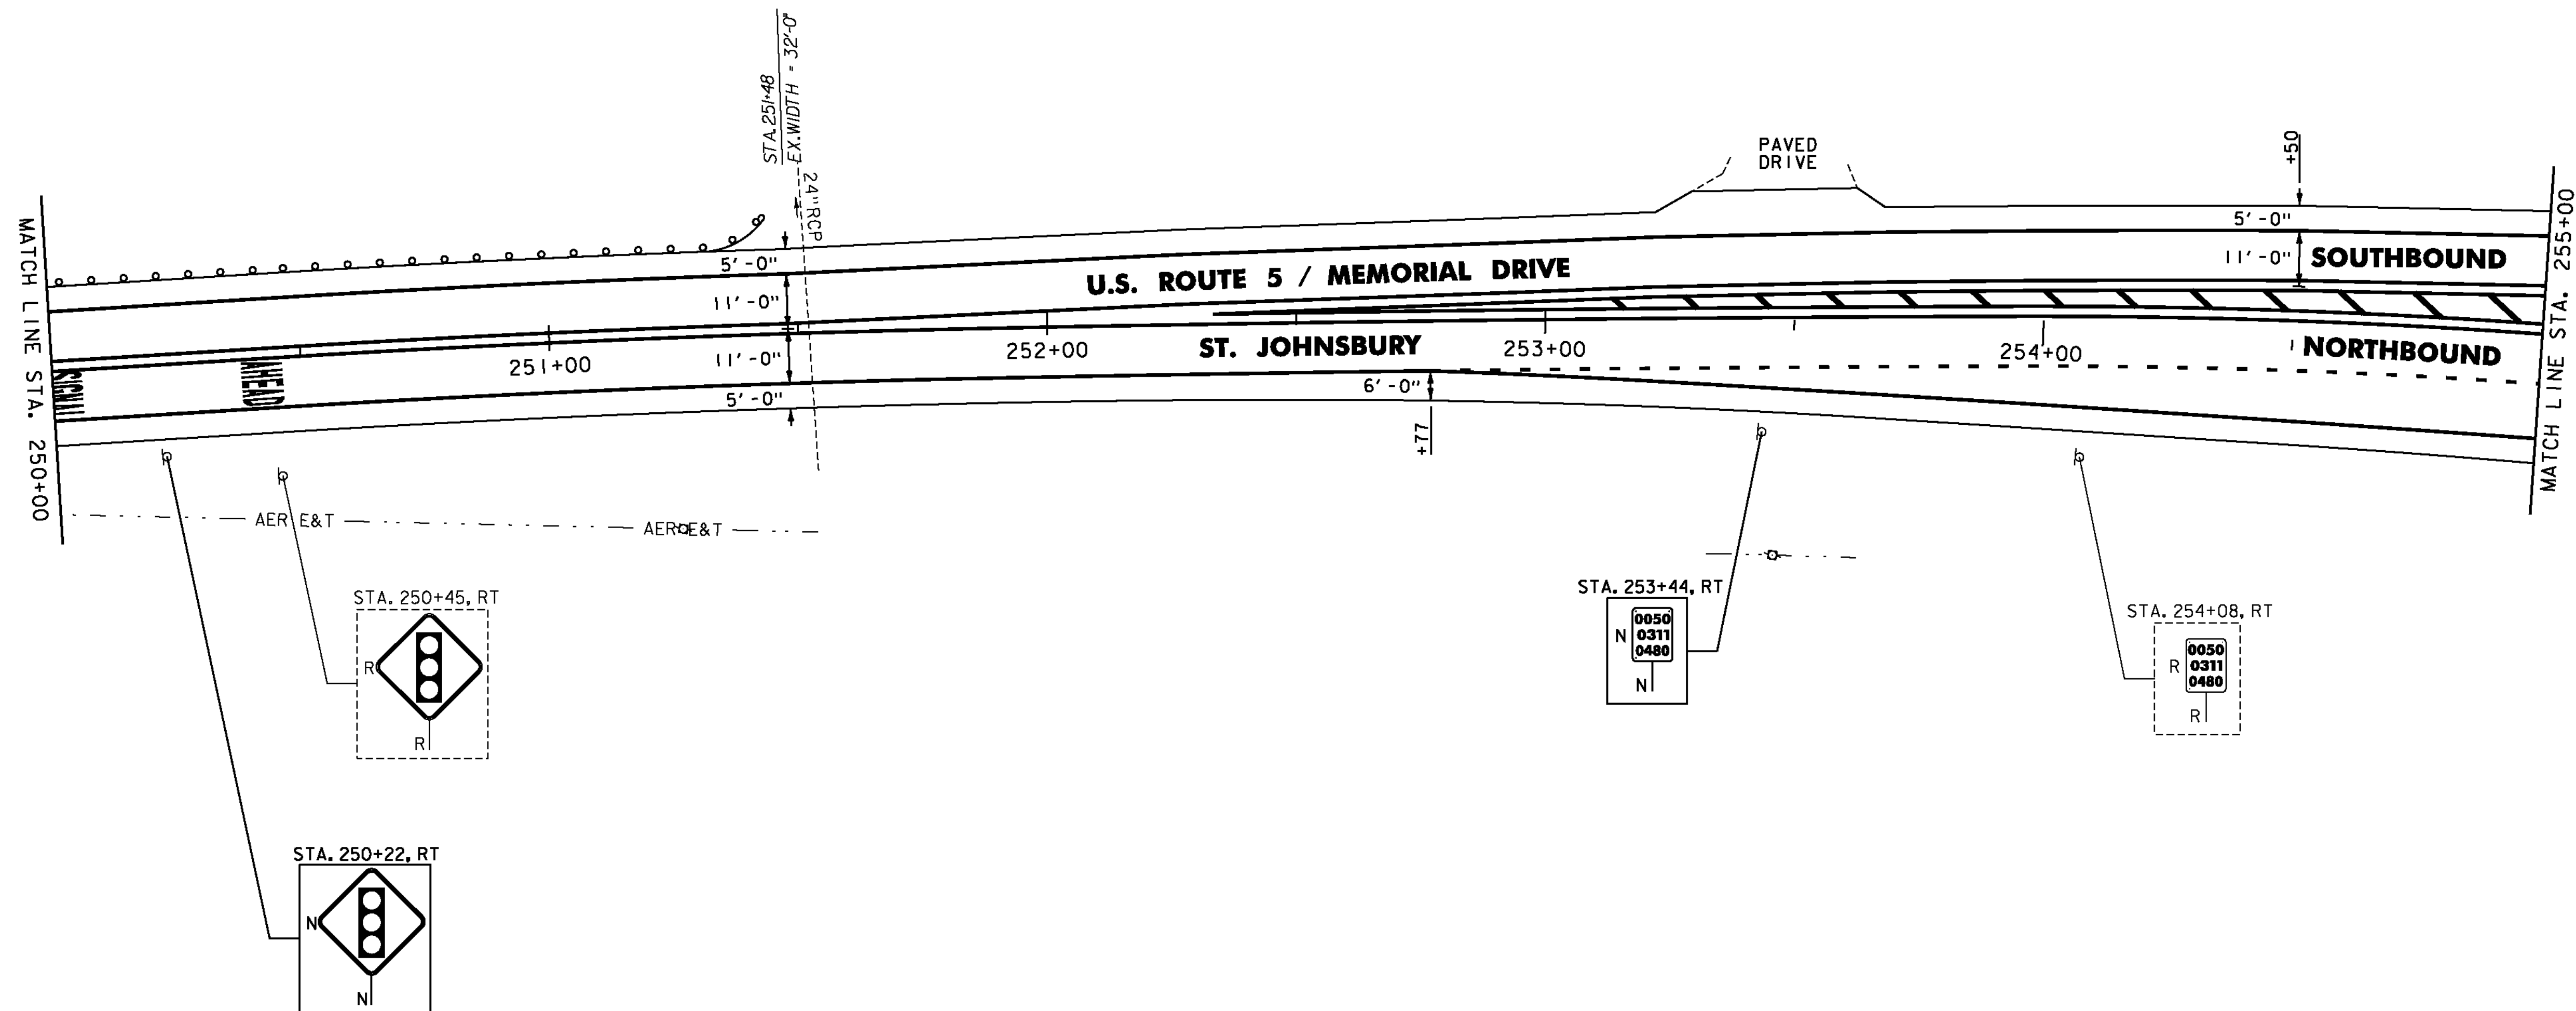

NOTES:

1. FOR LEGENDS, SEE SHEET 33.
2. ALL EXISTING SIGNS NOT SHOWN SHALL BE RETAINED.
3. DURABLE MARKINGS DETAILED ON THIS SHEET ARE OPTION BID ITEMS. SEE SHEETS 6-7.

NOT TO SCALE



**PROJECT LAYOUT SHEET #13**

PROJECT NAME: ST. JOHNSBURY-LYNDON

PROJECT NUMBER: STP 2928(I)

FILE NAME: p10c262.dgn

PROJECT LEADER: JLL

DESIGNED BY: MCF

IPARM FILE: p10c262i13.i

PLOT DATE: 10/17/2013

DRAWN BY: STANTEC

CHECKED BY: JLL

SHEET 45 OF 133