

**BITUMINOUS CONCRETE GUTTERS AND TRAFFIC ISLANDS**  
 STA. 256+47, RT  
 STA. 257+20, RT  
 STA. 257+45, RT  
 FOR DETAIL SEE SHEET 31

**DURABLE & TEMPORARY 4 INCH WHITE LINE**  
 (ALL LINES WILL INCLUDE EDGE LINE BREAKS AND RADII FOR SIDE ROADS)  
 STA. 255+00 TO 260+00, SOLID LT & RT  
 STA. 255+00 TO 255+02, DOTTED RT  
 STA. 255+02 TO 256+26, SOLID RT (LANE LINE)  
 STA. 256+85, SOLID RT (EDGELINES, GREEN MOUNTAIN MALL ENTRANCE)  
 STA. 257+60 TO 259+05, SOLID LT (LANE LINE)  
 STA. 259+05 TO 260+00, DOTTED LT

**DURABLE & TEMPORARY 4 INCH YELLOW LINE**  
 (ALL LINES WILL INCLUDE C BREAKS FOR SIDE ROADS)  
 STA. 255+00 TO 256+35, DOUBLE SOLID LT (2)  
 STA. 256+85, SOLID RT (GREEN MOUNTAIN MALL ENTRANCE)  
 STA. 257+58 TO 260+00, SOLID LT & RT

**DURABLE & TEMPORARY 8 INCH WHITE LINE**  
 STA. 257+45 TO 257+57, RT (HYDRANT)  
 SEE SHEET 29

**DURABLE & TEMPORARY 8 INCH YELLOW LINE**  
 STA. 255+00 TO 256+35, SOLID LT (DIAGONALS)  
 SEE DETAIL ON SHEET 30


**DURABLE & TEMPORARY 24 INCH STOP BAR**  
 STA. 256+27, RT  
 STA. 256+85, RT (GREEN MOUNTAIN MALL ENTRANCE)  
 STA. 257+59, LT

**DURABLE & TEMPORARY LETTER OR SYMBOL, PAINT**  
 STA. 255+06, RT ARROW (2)  
 STA. 255+64, RT "ONLY"  
 STA. 256+18, RT ARROW (2)  
 STA. 257+68, LT ARROW (2)  
 STA. 258+32, LT "ONLY"  
 STA. 259+01, LT ARROW (2)

**TEMPORARY LETTER OR SYMBOL, PAINT**  
 STA. 255+06, RT ARROW (2)  
 STA. 256+18, RT ARROW (2)  
 STA. 257+68, LT ARROW (2)  
 STA. 259+01, LT ARROW (2)

**PAINTED CURB**  
 STA. 256+85, RT (GREEN MOUNTAIN MALL ENTRANCE)

**REMOVING SIGNS**  
 AS SHOWN - 11

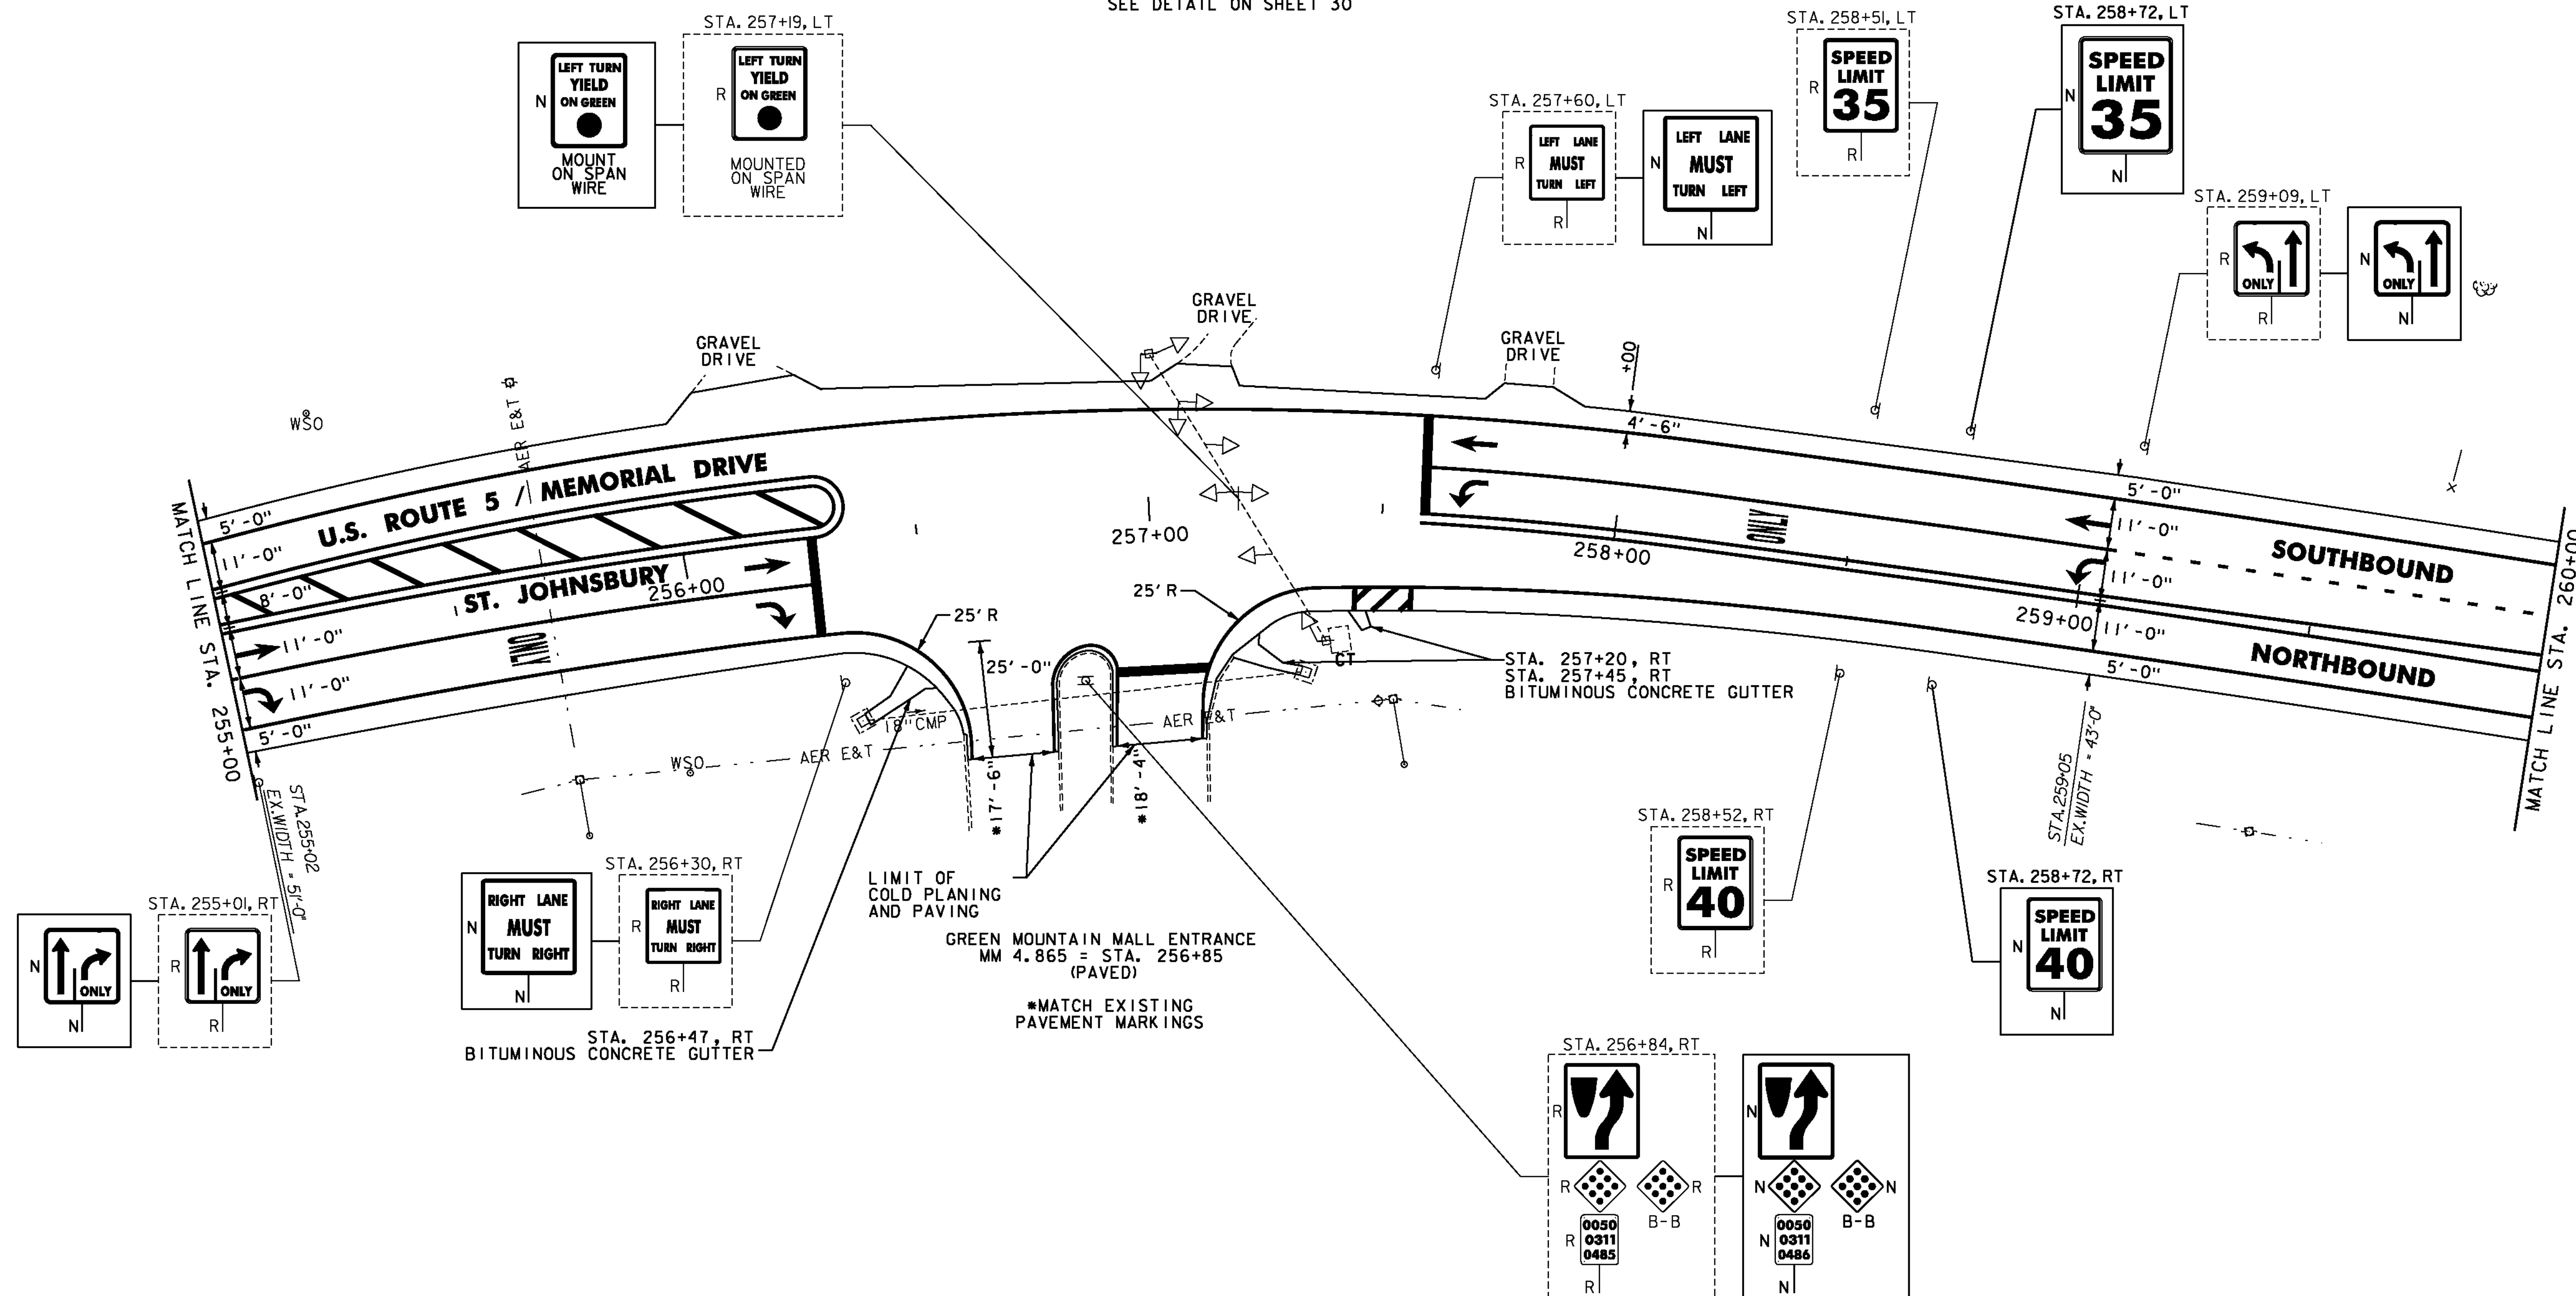

- NOTES:**
- FOR LEGENDS, SEE SHEET 33.
  - ALL EXISTING SIGNS NOT SHOWN SHALL BE RETAINED.
  - SEE SHEET 129 FOR TRAFFIC SIGNAL DETAILS.
  - DURABLE MARKINGS DETAILED ON THIS SHEET ARE OPTION BID ITEMS. SEE SHEETS 6-7.

NOT TO SCALE



**PROJECT LAYOUT SHEET #14**

PROJECT NAME: ST. JOHNSBURY-LYNDON

PROJECT NUMBER: STP 2928(I)

FILE NAME: p10c262.dgn

PROJECT LEADER: JLL

DESIGNED BY: MCF

IPARM FILE: p10c262i14.i

PLOT DATE: 10/17/2013

DRAWN BY: STANTEC

CHECKED BY: JLL

SHEET 46 OF 133