

MILLED RUMBLE STRIPS
STA. 293+00 TO 298+00, ☐

STEEL BEAM GUARDRAIL, GALVANIZED
STA. 294+67.5 TO 295+19.5, LT
STA. 295+39.5 TO 296+80, RT

TERMINAL CONNECTOR FOR STEEL BEAM GUARDRAIL
STA. 294+42.5 TO 294+67.5, LT
STA. 295+14.5 TO 295+39.5, RT
FOR DETAIL, SEE SHEET 19


ANCHOR FOR STEEL BEAM RAIL
STA. 295+19.5, LT
STA. 296+80, RT

REMOVAL AND DISPOSAL OF GUARDRAIL
STA. 294+42.5 TO 295+19.5, LT
STA. 295+14.5 TO 296+80, RT

DURABLE & TEMPORARY 4 INCH WHITE LINE
(ALL LINES WILL INCLUDE EDGE LINE BREAKS
AND RADI1 FOR SIDE ROADS)
STA. 293+00 TO 298+00, SOLID LT & RT

DURABLE & TEMPORARY 4 INCH YELLOW LINE
(ALL LINES WILL INCLUDE ☐ BREAKS FOR SIDE ROADS)
STA. 293+00 TO 298+00, SOLID LT & RT

REMOVING SIGNS
AS SHOWN - 2

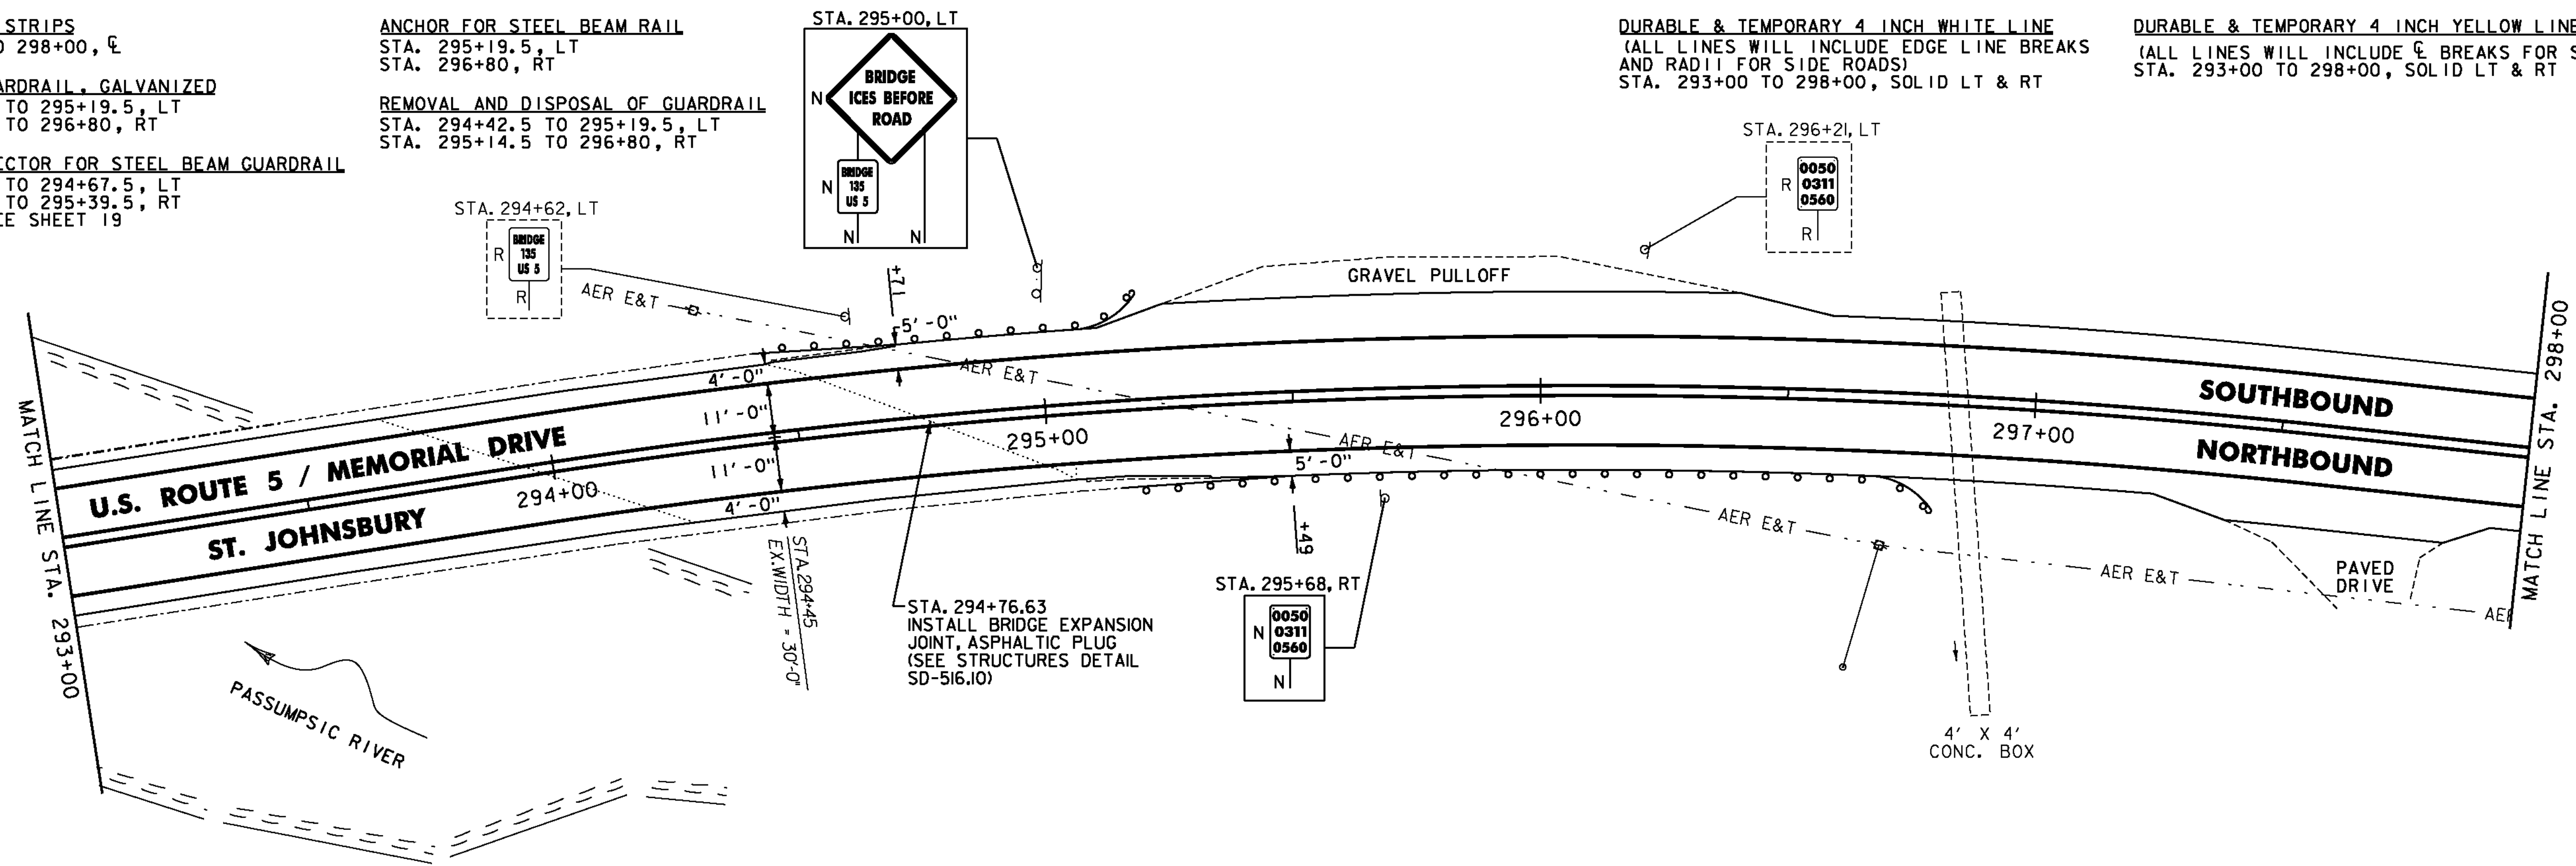


MILLED RUMBLE STRIPS
STA. 298+00 TO 303+00, ☐

DURABLE & TEMPORARY 4 INCH WHITE LINE
(ALL LINES WILL INCLUDE EDGE LINE BREAKS
AND RADI1 FOR SIDE ROADS)
STA. 298+00 TO 303+00, SOLID LT & RT

DURABLE & TEMPORARY 4 INCH YELLOW LINE
(ALL LINES WILL INCLUDE ☐ BREAKS FOR SIDE ROADS)
STA. 298+00 TO 303+00, SOLID LT & RT

DURABLE & TEMPORARY 8 INCH WHITE LINE
STA. 301+92 TO 302+04, SOLID RT (HYDRANT)
SEE DETAIL ON SHEET 29

REMOVING SIGNS
AS SHOWN - 2

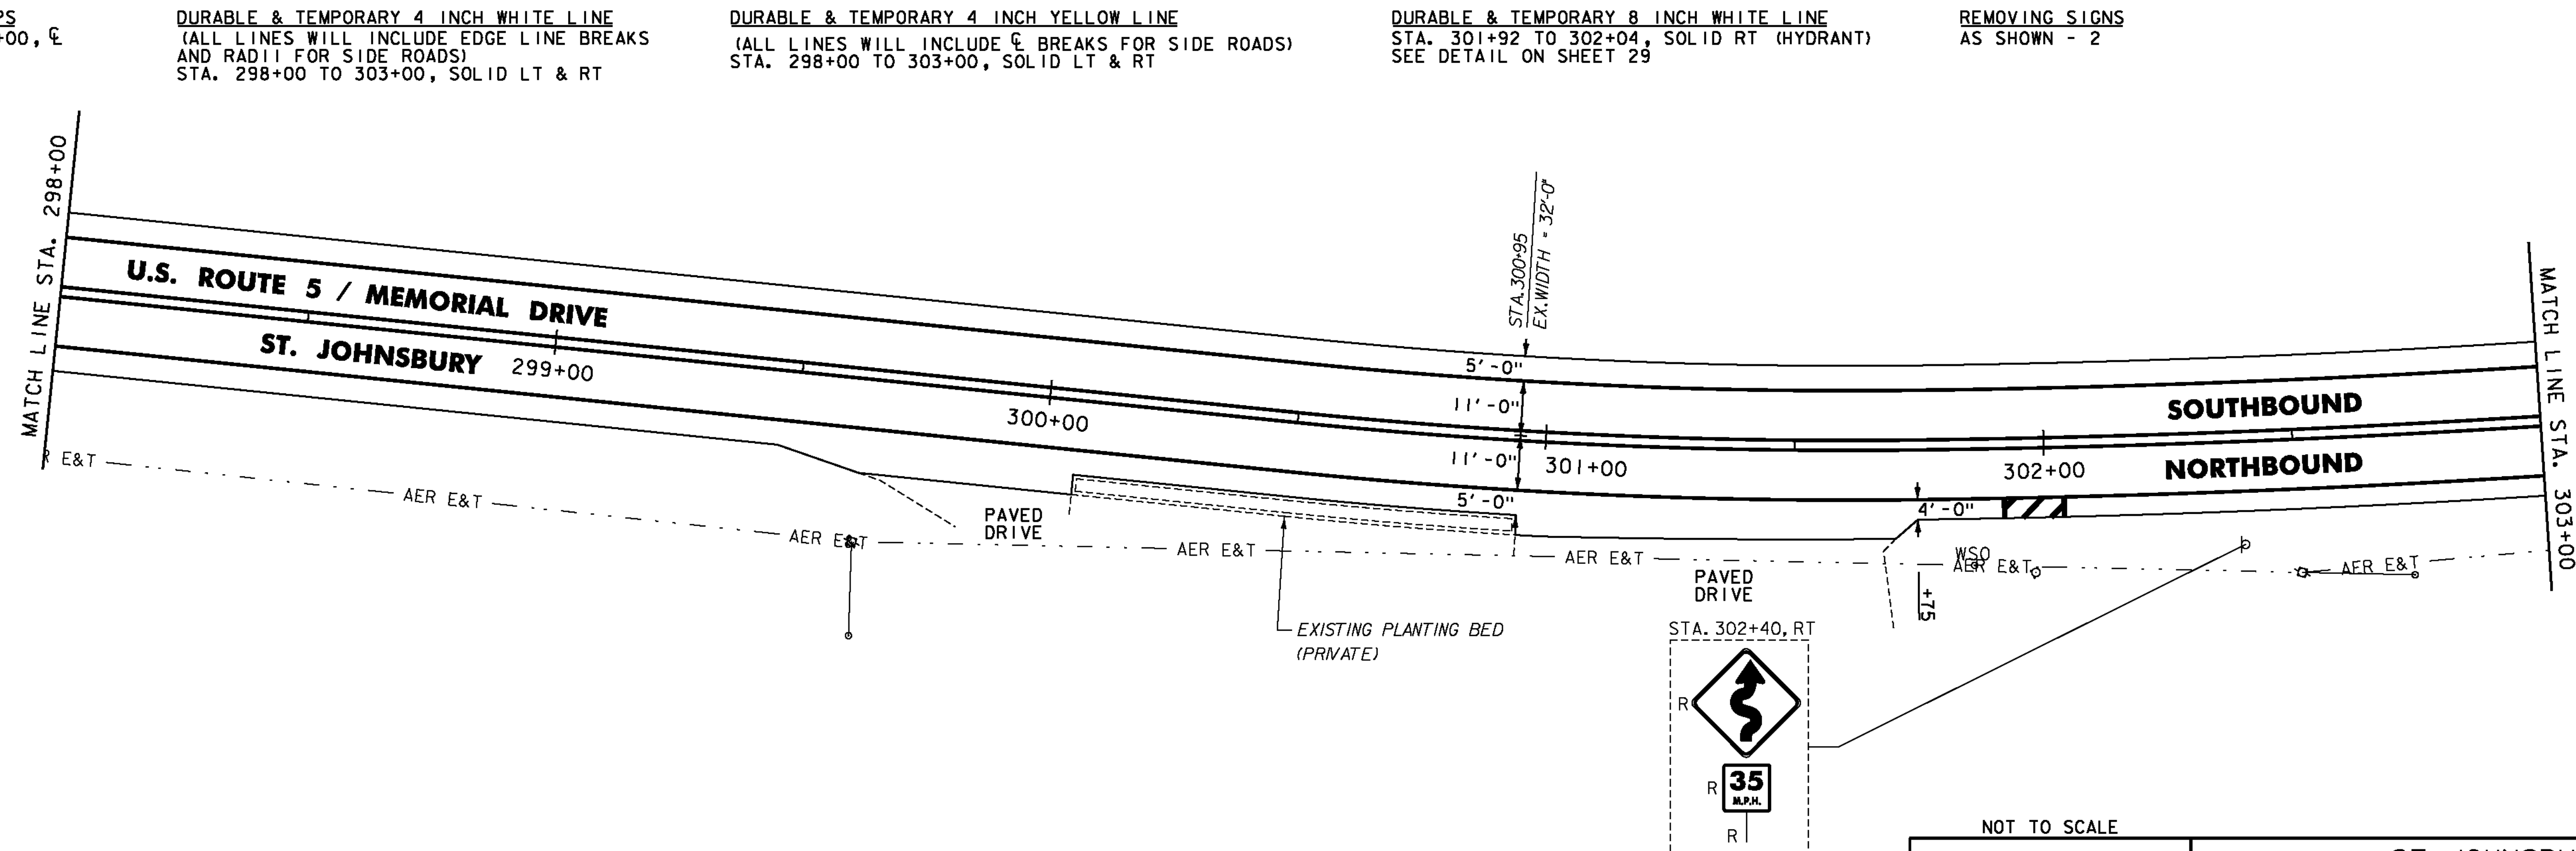

NOTES:

- FOR LEGENDS, SEE SHEET 33.
- ALL EXISTING SIGNS NOT SHOWN SHALL BE RETAINED.
- DURABLE MARKINGS DETAILED ON THIS SHEET ARE OPTION BID ITEMS. SEE SHEETS 6-7.



NOT TO SCALE

PROJECT LAYOUT SHEET #19

PROJECT NAME: ST. JOHNSBURY-LYNDON

PROJECT NUMBER: STP 2928(I)

FILE NAME: p10c262.dgn

PROJECT LEADER: JLL

DESIGNED BY: MCF

IPARM FILE: p10c262119.i

PLOT DATE: 10/17/2013

DRAWN BY: STANTEC

CHECKED BY: JLL

SHEET 51 OF 133