

**MILLED RUMBLE STRIPS**  
 STA. 351+00 TO 356+00, ☐

**TREATED TIMBER CURB**  
 STA. 351+00 TO 352+30, RT

**BITUMINOUS CONCRETE GUTTERS AND TRAFFIC ISLANDS**  
 STA. 351+49, LT  
 FOR DETAIL, SEE SHEET 31

**STEEL BEAM GUARDRAIL, GALVANIZED**  
 STA. 351+00 TO 351+25, LT  
 STA. 351+00 TO 352+05, RT  
 STA. 354+23 TO 356+00, LT  
 STA. 355+02 TO 356+00, RT


**TERMINAL CONNECTOR FOR STEEL BEAM GUARDRAIL**  
 STA. 351+25 TO 351+50, LT  
 STA. 352+05 TO 352+30, RT  
 STA. 353+98 TO 354+23, LT  
 STA. 354+77 TO 355+02, RT

**REMOVAL AND DISPOSAL OF GUARDRAIL**  
 STA. 351+00 TO 351+50, LT  
 STA. 351+00 TO 352+30, RT  
 STA. 353+98 TO 356+00, LT  
 STA. 354+77 TO 356+00, RT

**DURABLE & TEMPORARY 4 INCH WHITE LINE**  
 (ALL LINES WILL INCLUDE EDGE LINE BREAKS AND RADIUS FOR SIDE ROADS)  
 STA. 351+00 TO 356+00, SOLID LT & RT

**DURABLE & TEMPORARY 4 INCH YELLOW LINE**  
 (ALL LINES WILL INCLUDE ☐ BREAKS FOR SIDE ROADS)  
 STA. 351+00 TO 356+00, SOLID LT & RT

**REMOVING SIGNS**  
 AS SHOWN - 2

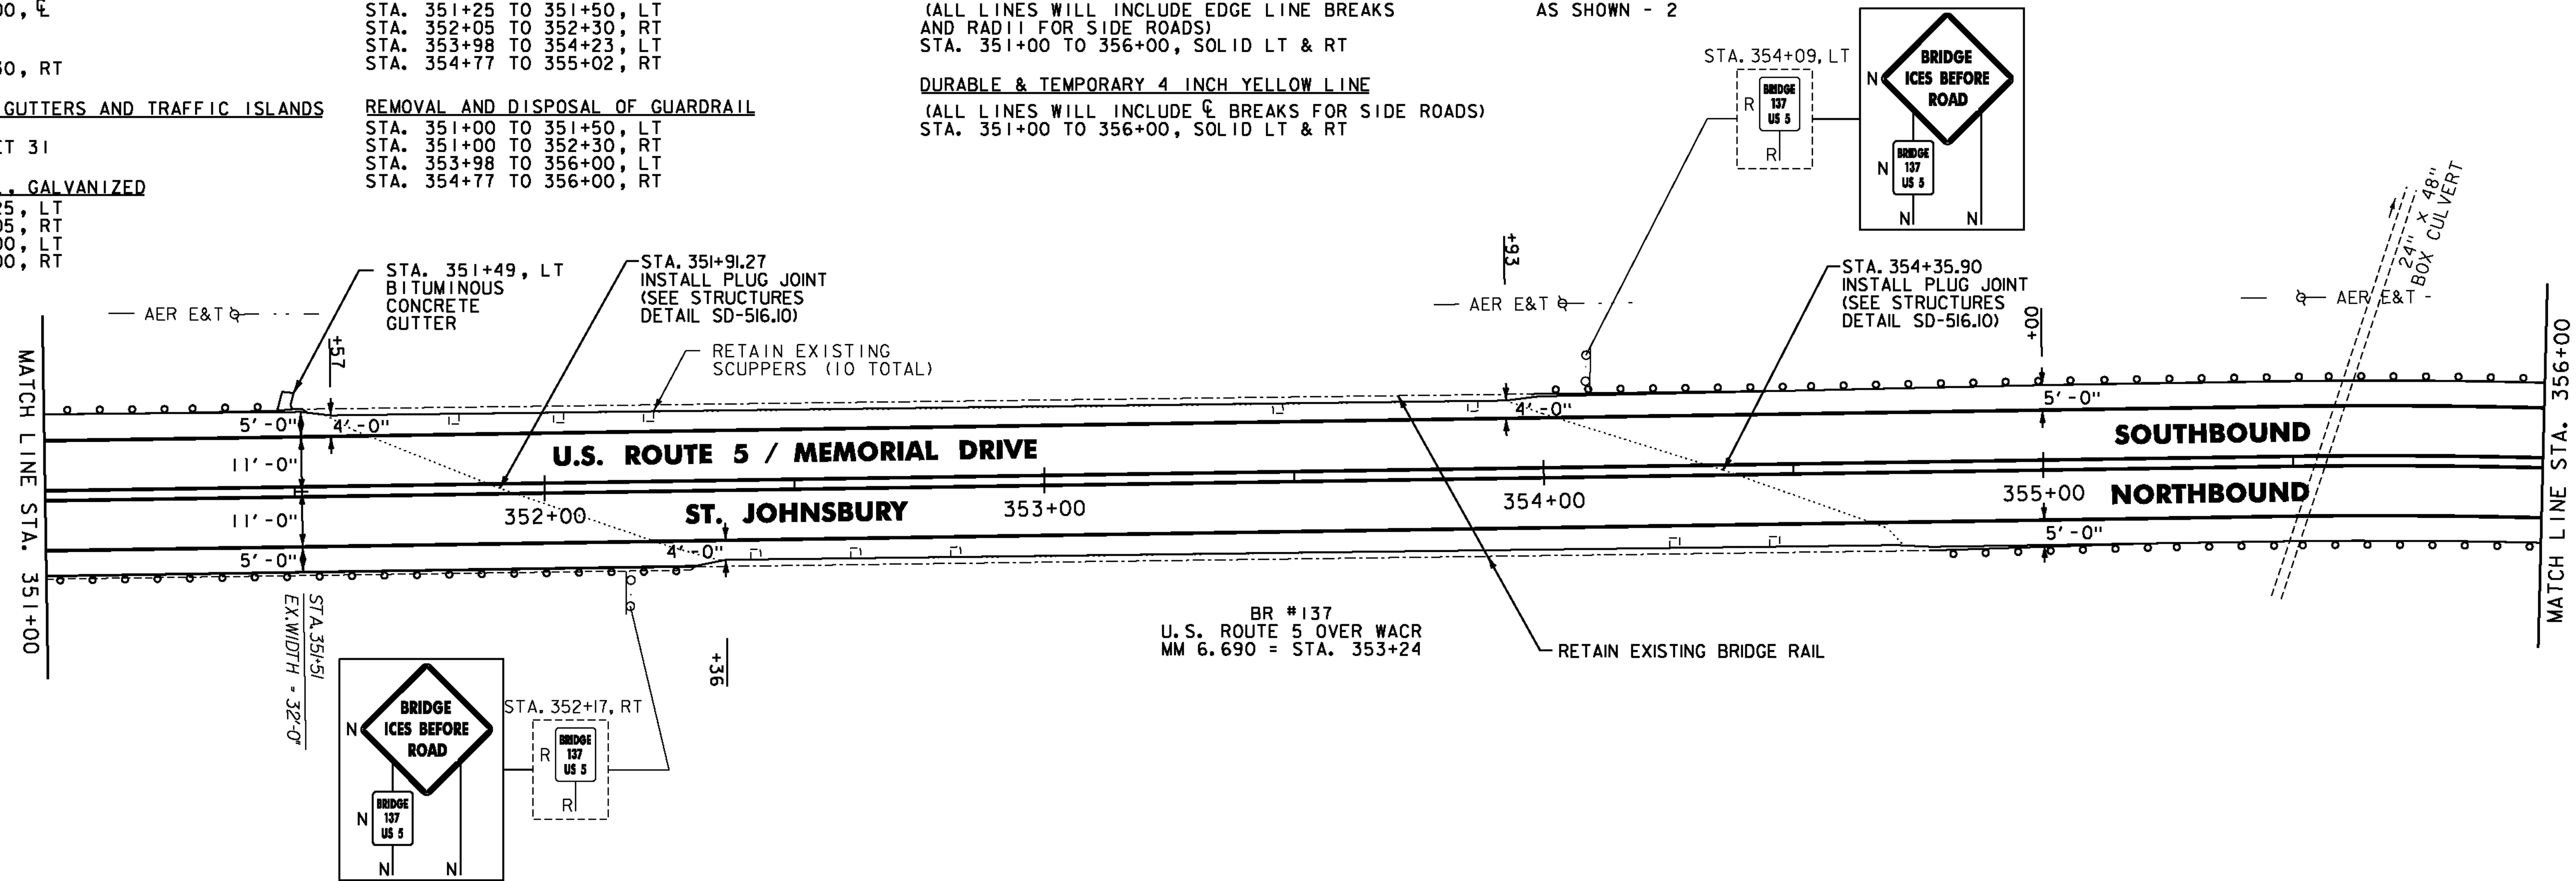

**MILLED RUMBLE STRIPS**  
 STA. 356+00 TO 359+75, ☐

**STEEL BEAM GUARDRAIL, GALVANIZED**  
 STA. 356+00 TO 356+96, LT  
 STA. 356+00 TO 357+69, RT


**ANCHOR FOR STEEL BEAM RAIL**  
 STA. 356+96, LT  
 STA. 357+69, RT

**REMOVAL AND DISPOSAL OF GUARDRAIL**  
 STA. 356+00 TO 356+96, LT  
 STA. 356+00 TO 357+69, RT

**DURABLE & TEMPORARY 4 INCH WHITE LINE**  
 (ALL LINES WILL INCLUDE EDGE LINE BREAKS AND RADIUS FOR SIDE ROADS)  
 STA. 356+00 TO 359+75, SOLID LT & RT

**DURABLE & TEMPORARY 4 INCH YELLOW LINE**  
 (ALL LINES WILL INCLUDE ☐ BREAKS FOR SIDE ROADS)  
 STA. 356+00 TO 359+75, SOLID LT & RT

**REMOVING SIGNS**  
 AS SHOWN - 1

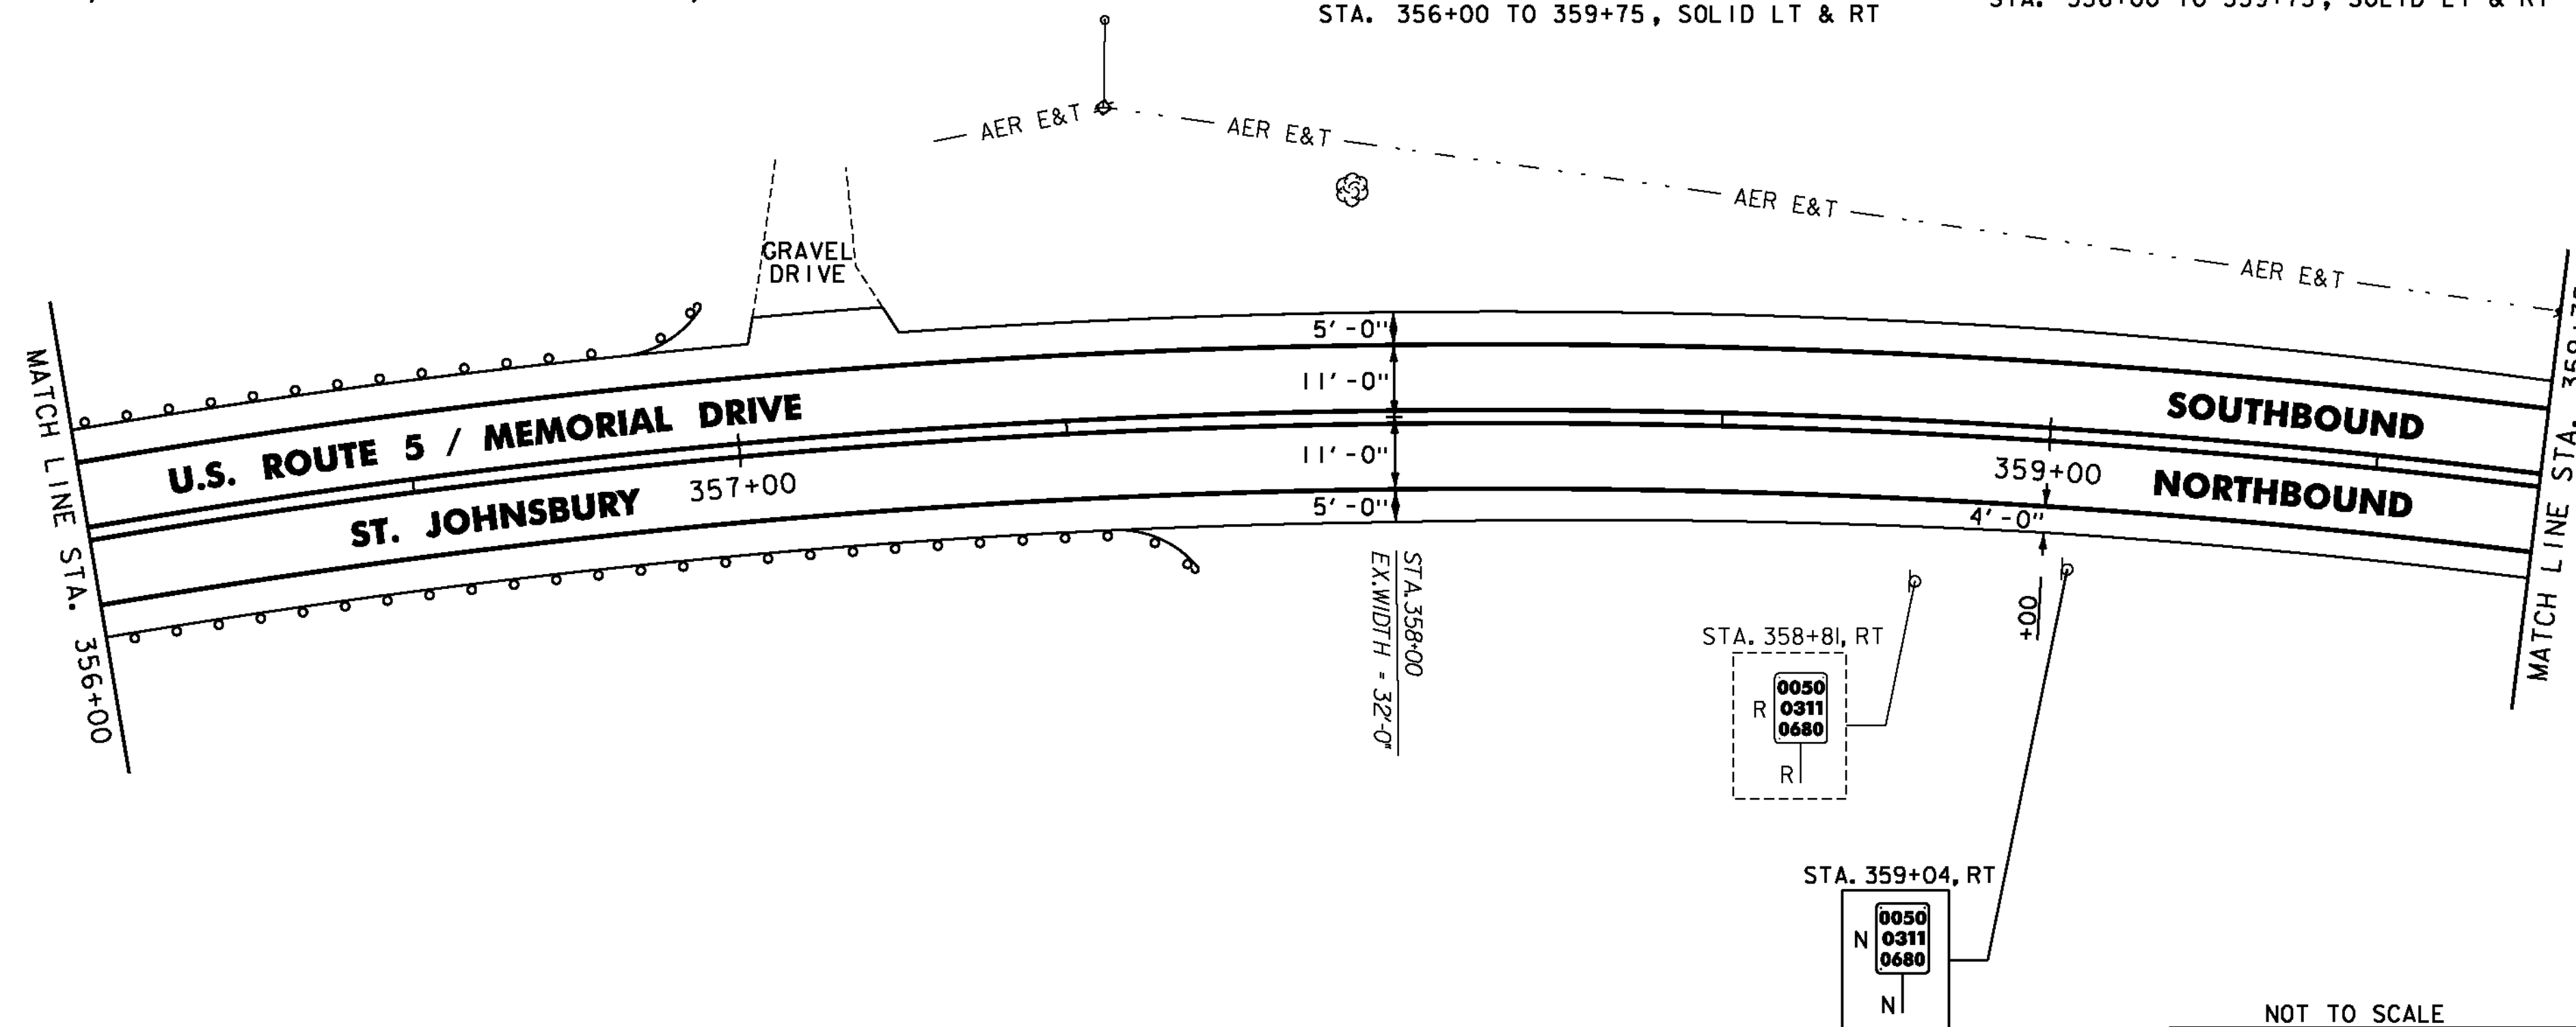

**NOTES:**

- FOR LEGENDS, SEE SHEET 33.
- ALL EXISTING SIGNS NOT SHOWN SHALL BE RETAINED.
- DURABLE MARKINGS DETAILED ON THIS SHEET ARE OPTION BID ITEMS. SEE SHEETS 6-7.

NOT TO SCALE



**PROJECT LAYOUT SHEET #25**

PROJECT NAME: ST. JOHNSBURY-LYNDON

PROJECT NUMBER: STP 2928(I)

FILE NAME: p10c262.dgn

PROJECT LEADER: JLL

DESIGNED BY: MCF

IPARM FILE: p10c262125.i

PLOT DATE: 10/17/2013

DRAWN BY: STANTEC

CHECKED BY: JLL

SHEET 57 OF 133