

MILLED RUMBLE STRIPS
STA. 370+00 TO 375+00, ☐

STEEL BEAM GUARDRAIL, GALVANIZED
STA. 370+00 TO 373+32, RT


ANCHOR FOR STEEL BEAM RAIL
STA. 373+32, RT

REMOVAL AND DISPOSAL OF GUARDRAIL
STA. 370+00 TO 373+32, RT

DURABLE & TEMPORARY 4 INCH WHITE LINE
(ALL LINES WILL INCLUDE EDGE LINE BREAKS
AND RADII FOR SIDE ROADS)
STA. 370+00 TO 375+00, SOLID LT & RT

DURABLE & TEMPORARY 4 INCH YELLOW LINE
(ALL LINES WILL INCLUDE ☐ BREAKS FOR SIDE ROADS)
STA. 370+00 TO 375+00, SOLID LT & RT

REMOVING SIGNS
AS SHOWN - 1

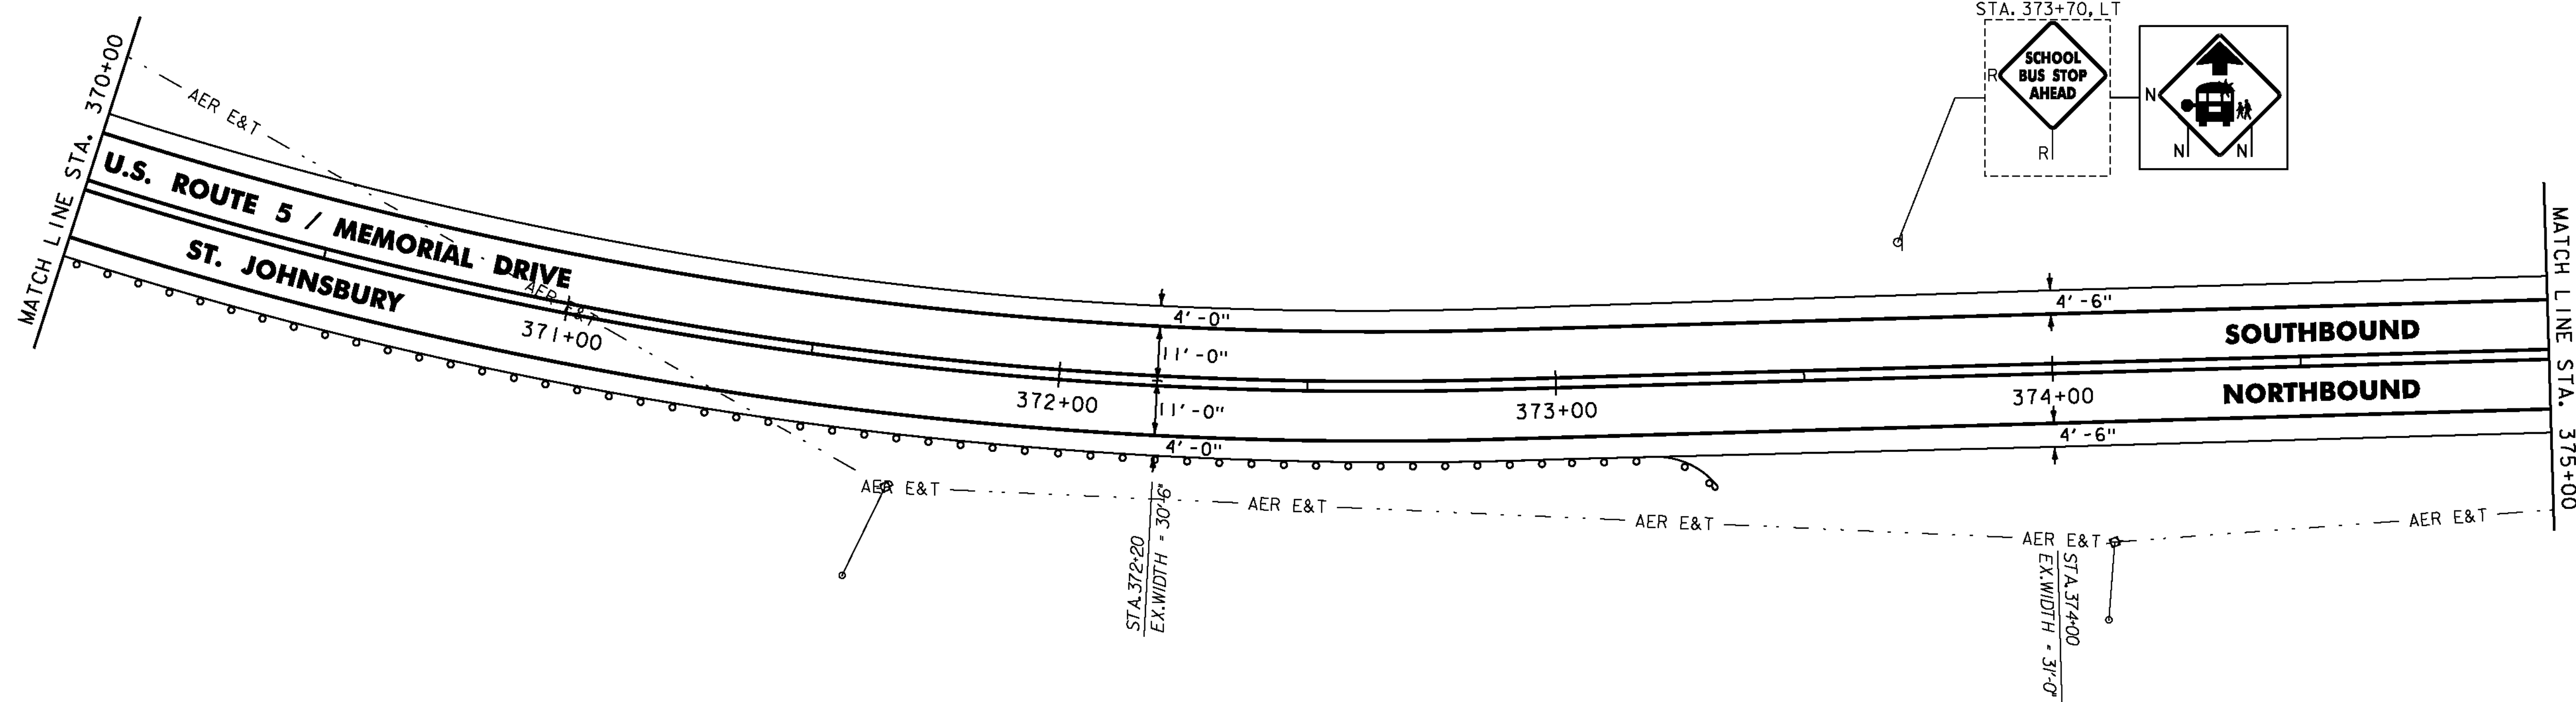


MILLED RUMBLE STRIPS
STA. 375+00 TO 380+00, ☐

DURABLE & TEMPORARY 4 INCH WHITE LINE
(ALL LINES WILL INCLUDE EDGE LINE BREAKS
AND RADII FOR SIDE ROADS)
STA. 375+00 TO 380+00, SOLID LT & RT

DURABLE & TEMPORARY 4 INCH YELLOW LINE
(ALL LINES WILL INCLUDE ☐ BREAKS FOR SIDE ROADS)
STA. 375+00 TO 380+00, SOLID LT & RT

DURABLE & TEMPORARY 8 INCH WHITE LINE
STA. 379+47 TO 379+59, LT (HYDRANT)
SEE SHEET 29

REMOVING SIGNS
AS SHOWN - 1

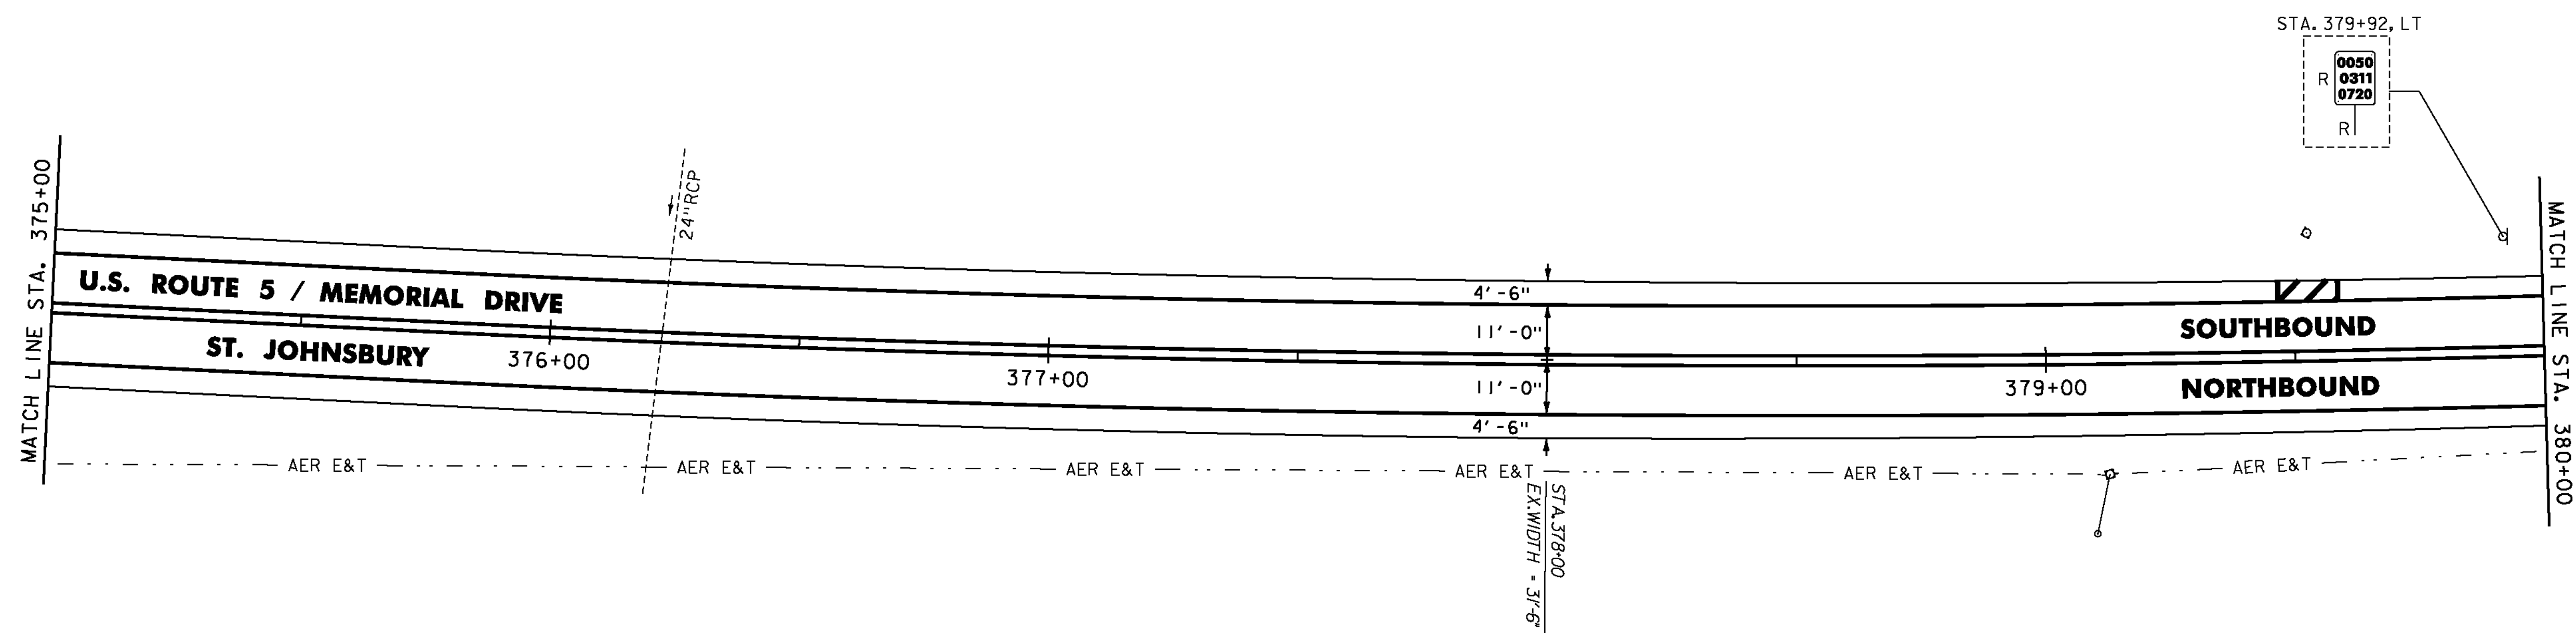

NOTES:

1. FOR LEGENDS, SEE SHEET 33.
2. ALL EXISTING SIGNS NOT SHOWN SHALL BE RETAINED.
3. DURABLE MARKINGS DETAILED ON THIS SHEET ARE OPTION BID ITEMS. SEE SHEETS 6-7.

NOT TO SCALE



PROJECT LAYOUT SHEET #27

PROJECT NAME: ST. JOHNSBURY-LYNDON

PROJECT NUMBER: STP 2928(I)

FILE NAME: p10c262.dgn

PROJECT LEADER: JLL

DESIGNED BY: MCF

IPARM FILE: p10c262127.i

PLOT DATE: 10/17/2013

DRAWN BY: STANTEC

CHECKED BY: JLL

SHEET 59 OF 133