

MILLED RUMBLE STRIPS
STA. 15+00 TO 20+00, C

STONE FILL, TYPE J
STA. 15+87 TO 16+07, RT

STEEL BEAM GUARDRAIL, GALVANIZED
STA. 16+08 TO 17+46.5, RT
STA. 16+48 TO 17+85.5, LT

ANCHOR FOR STEEL BEAM RAIL
STA. 16+08, RT
STA. 16+48, LT
STA. 17+46.5, RT
STA. 17+85.5, LT


DURABLE & TEMPORARY 4 INCH WHITE LINE
(ALL LINES WILL INCLUDE EDGE LINE BREAKS AND RADII FOR SIDE ROADS)
STA. 15+00 TO 20+00, SOLID LT & RT

DURABLE & TEMPORARY 4 INCH YELLOW LINE
(ALL LINES WILL INCLUDE C BREAKS FOR SIDE ROADS)
STA. 15+00 TO 20+00, SOLID LT & RT

GEOTEXTILE UNDER STONE FILL
STA. 15+87 TO 16+07, RT

GRUBBING MATERIAL
STA. 15+87 TO 16+07, RT

REMOVING SIGNS
AS SHOWN - 1

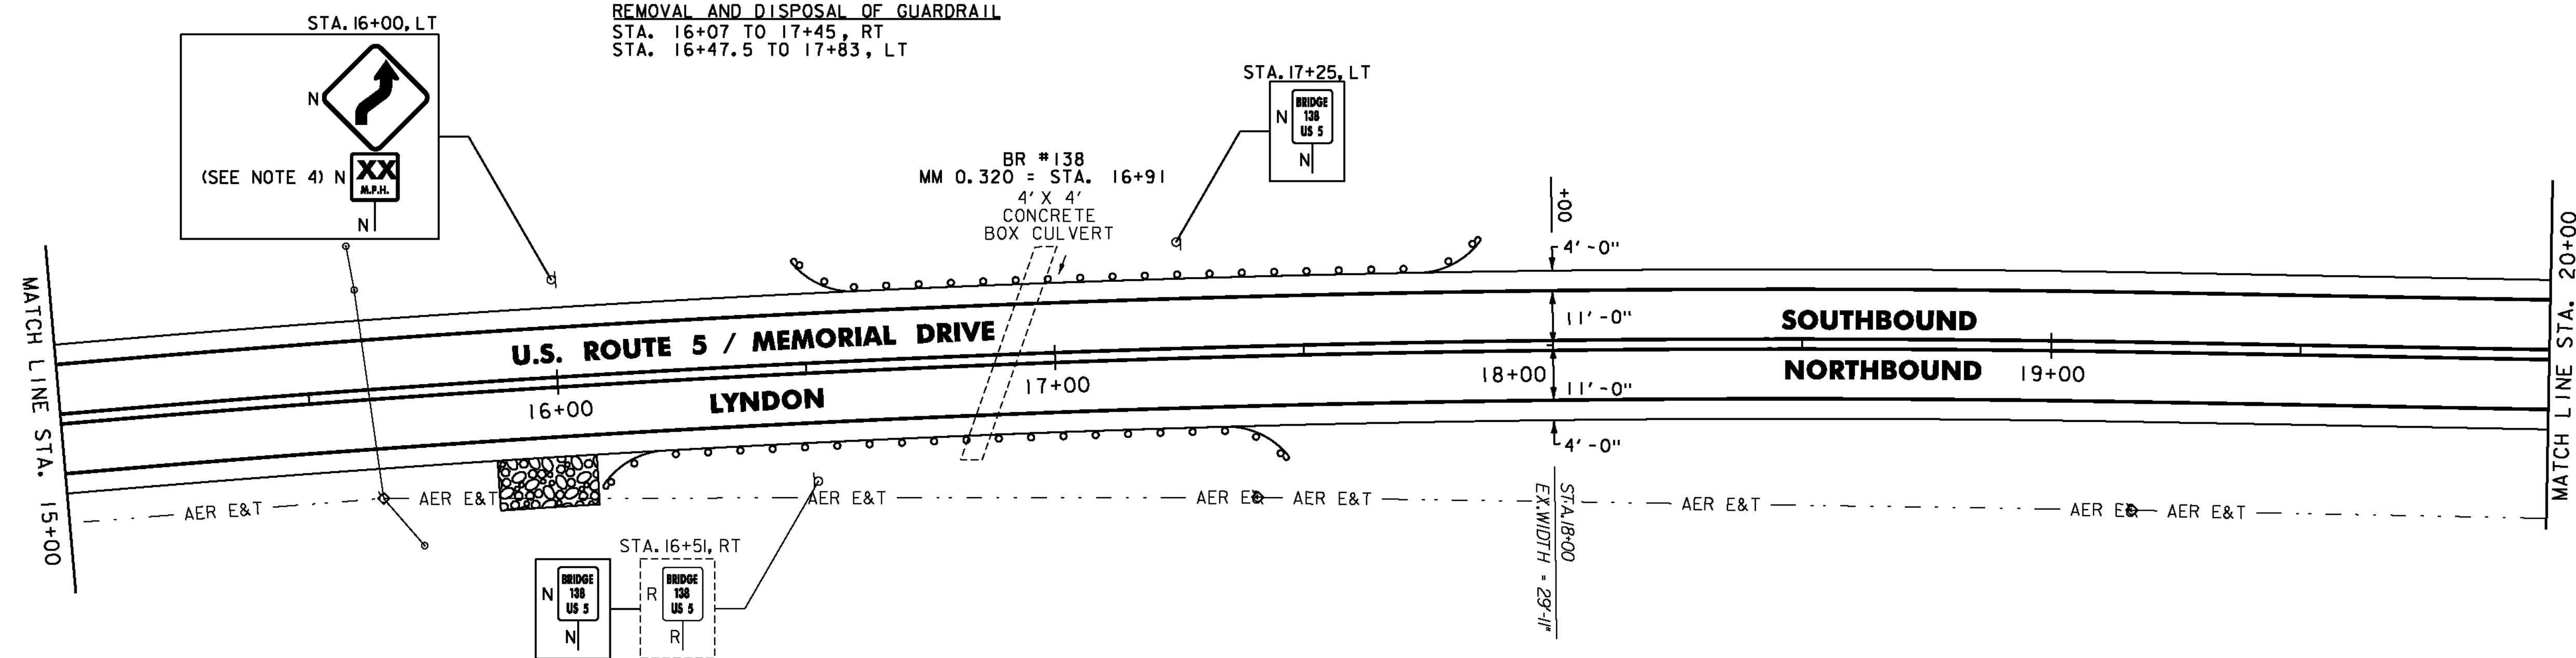

MILLED RUMBLE STRIPS
STA. 20+00 TO 25+00, C

STEEL BEAM GUARDRAIL, GALVANIZED
STA. 20+86.5 TO 22+46, LT
STA. 21+41 TO 23+01, RT


ANCHOR FOR STEEL BEAM RAIL
STA. 20+86.5, LT
STA. 21+41, RT
STA. 22+46, LT
STA. 23+01, RT

REMOVAL AND DISPOSAL OF GUARDRAIL
STA. 20+86.5 TO 22+46, LT
STA. 21+41 TO 23+01, RT

DURABLE & TEMPORARY 4 INCH WHITE LINE
(ALL LINES WILL INCLUDE EDGE LINE BREAKS AND RADII FOR SIDE ROADS)
STA. 20+00 TO 25+00, SOLID LT & RT

DURABLE & TEMPORARY 4 INCH YELLOW LINE
(ALL LINES WILL INCLUDE C BREAKS FOR SIDE ROADS)
STA. 20+00 TO 25+00, SOLID LT & RT

REMOVING SIGNS
AS SHOWN - 5

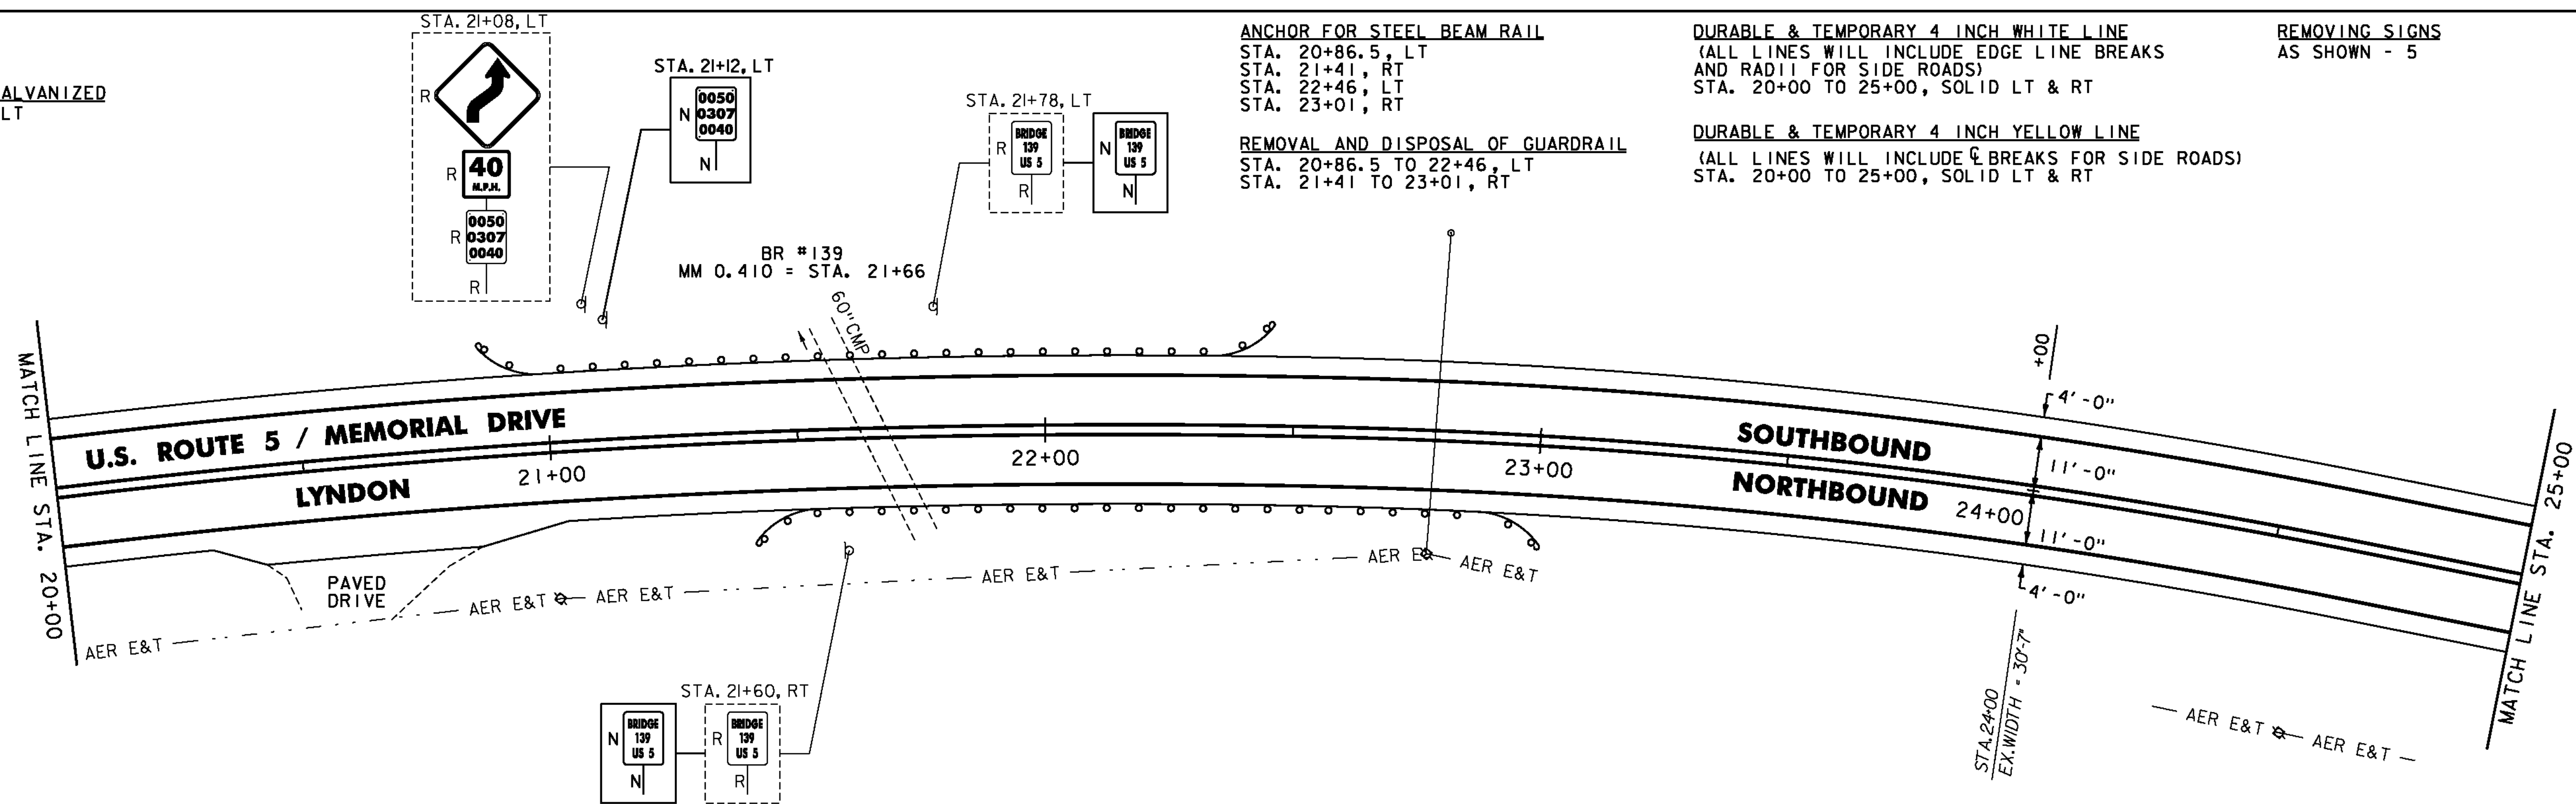

NOTES:

- FOR LEGENDS, SEE SHEET 33.
- ALL EXISTING SIGNS NOT SHOWN SHALL BE RETAINED.
- DURABLE MARKINGS DETAILED ON THIS SHEET ARE OPTION BID ITEMS. SEE SHEETS 6-7.
- THE ADVISORY SPEED SHALL BE DETERMINED AS DIRECTED BY THE ENGINEER USING AN ESTABLISHED ENGINEERING PRACTICE AS LISTED IN SECTION 2C.08 OF THE MUTCD.

NOT TO SCALE



PROJECT LAYOUT SHEET #32

PROJECT NAME: ST. JOHNSBURY-LYNDON

PROJECT NUMBER: STP 2928(I)

FILE NAME: p10c262.dgn

PROJECT LEADER: JLL

DESIGNED BY: MCF

IPARM FILE: p10c262i32.i

PLOT DATE: 10/17/2013

DRAWN BY: STANTEC

CHECKED BY: JLL

SHEET 64 OF 133