


MILLED RUMBLE STRIPS  
STA. 35+00 TO 36+00, ☐

DURABLE & TEMPORARY 4 INCH WHITE LINE  
(ALL LINES WILL INCLUDE EDGE LINE BREAKS  
AND RADI I FOR SIDE ROADS)  
STA. 35+00 TO 40+00, SOLID LT & RT

DURABLE & TEMPORARY 4 INCH YELLOW LINE  
(ALL LINES WILL INCLUDE ☐ BREAKS FOR SIDE ROADS)  
STA. 35+00 TO 40+00, SOLID LT & RT

REMOVING SIGNS  
AS SHOWN - 1

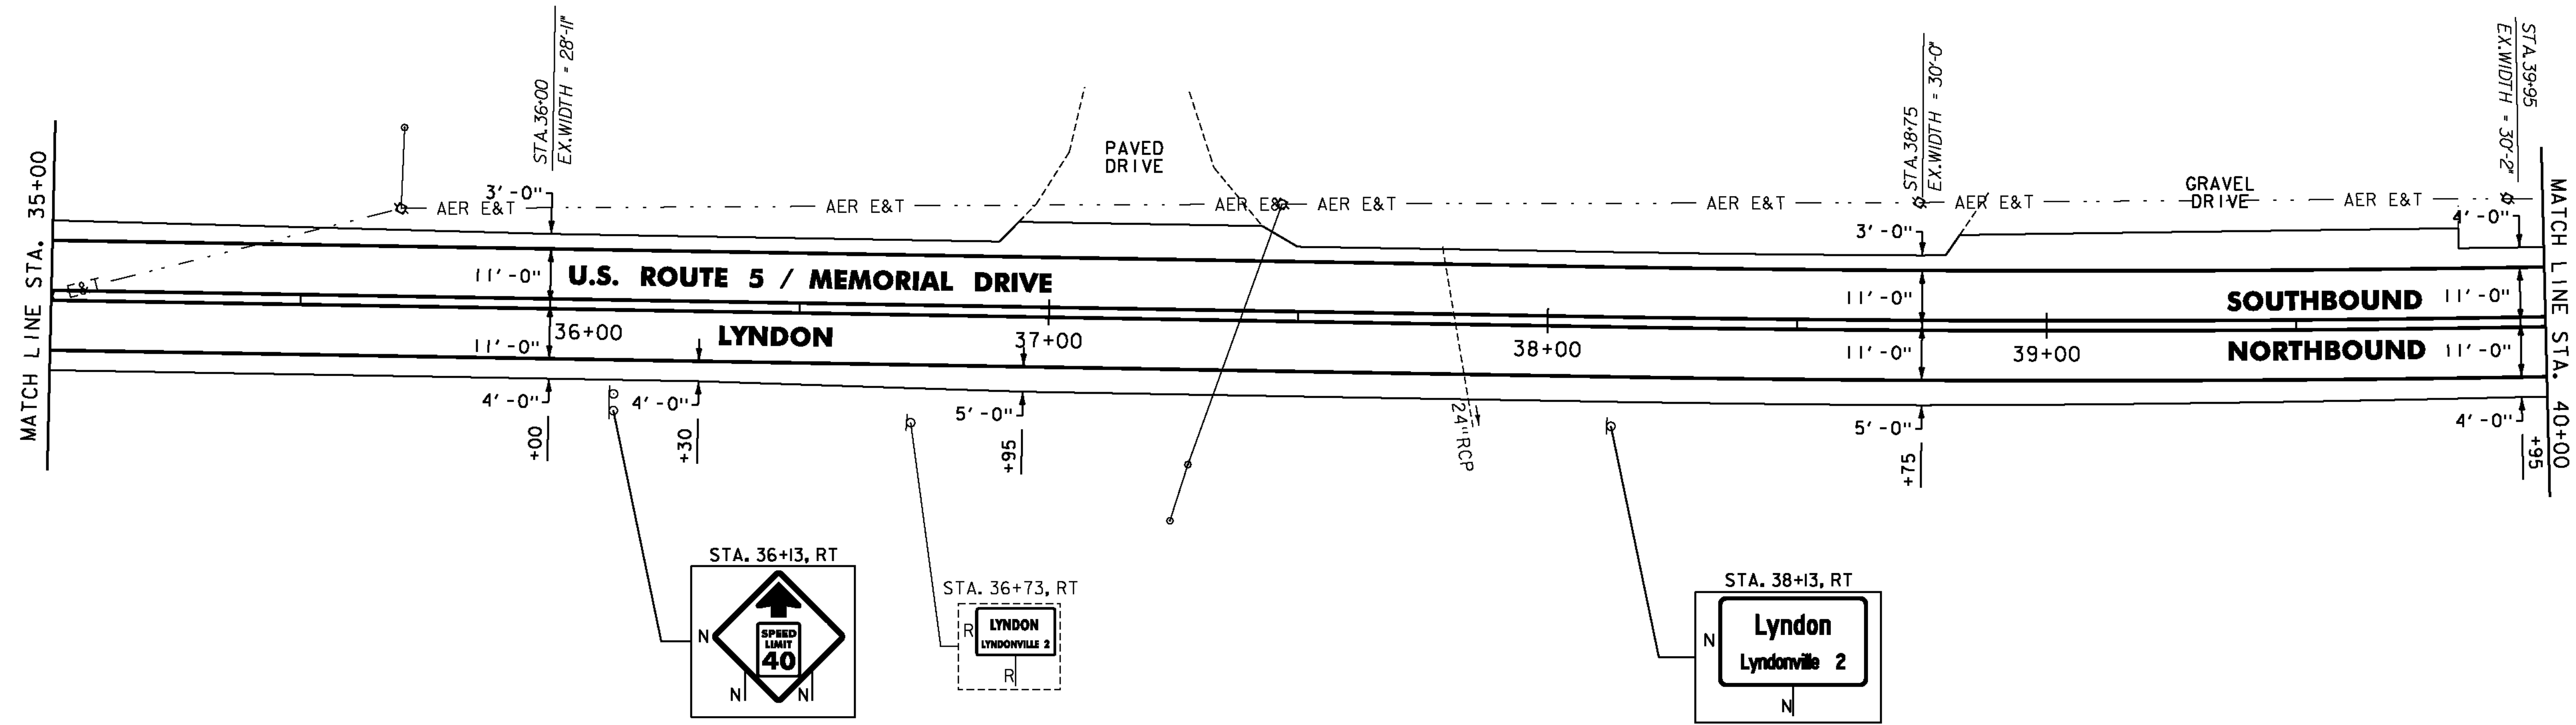

DURABLE & TEMPORARY 4 INCH WHITE LINE  
(ALL LINES WILL INCLUDE EDGE LINE BREAKS  
AND RADI I FOR SIDE ROADS)  
STA. 40+00 TO 45+00, SOLID LT & RT  
STA. 44+20, SOLID LT (EDGE LINES, INDUSTRIAL PARK TH-78)  
STA. 44+20, SOLID LT (LANE LINE, INDUSTRIAL PARK TH-78)

DURABLE & TEMPORARY 24 INCH STOP BAR  
STA. 44+20, LT (INDUSTRIAL PARK TH-78)

DURABLE & TEMPORARY LETTER OR SYMBOL  
STA. 44+20, LT (INDUSTRIAL PARK TH-78)  
ARROWS (2)


REMOVING SIGNS  
AS SHOWN - 9

\*MATCH EXISTING  
PAVEMENT MARKINGS  
INDUSTRIAL PARK  
TH-78  
MM 0.837 = STA. 44+20  
(PAVED)

STA. 44+42, LT

DURABLE & TEMPORARY 4 INCH YELLOW LINE  
(ALL LINES WILL INCLUDE ☐ BREAKS FOR SIDE ROADS)  
STA. 40+00 TO 45+00, SOLID LT & RT  
STA. 44+20, DOUBLE SOLID LT (INDUSTRIAL PARK TH-78)

STA. 40+13, LT

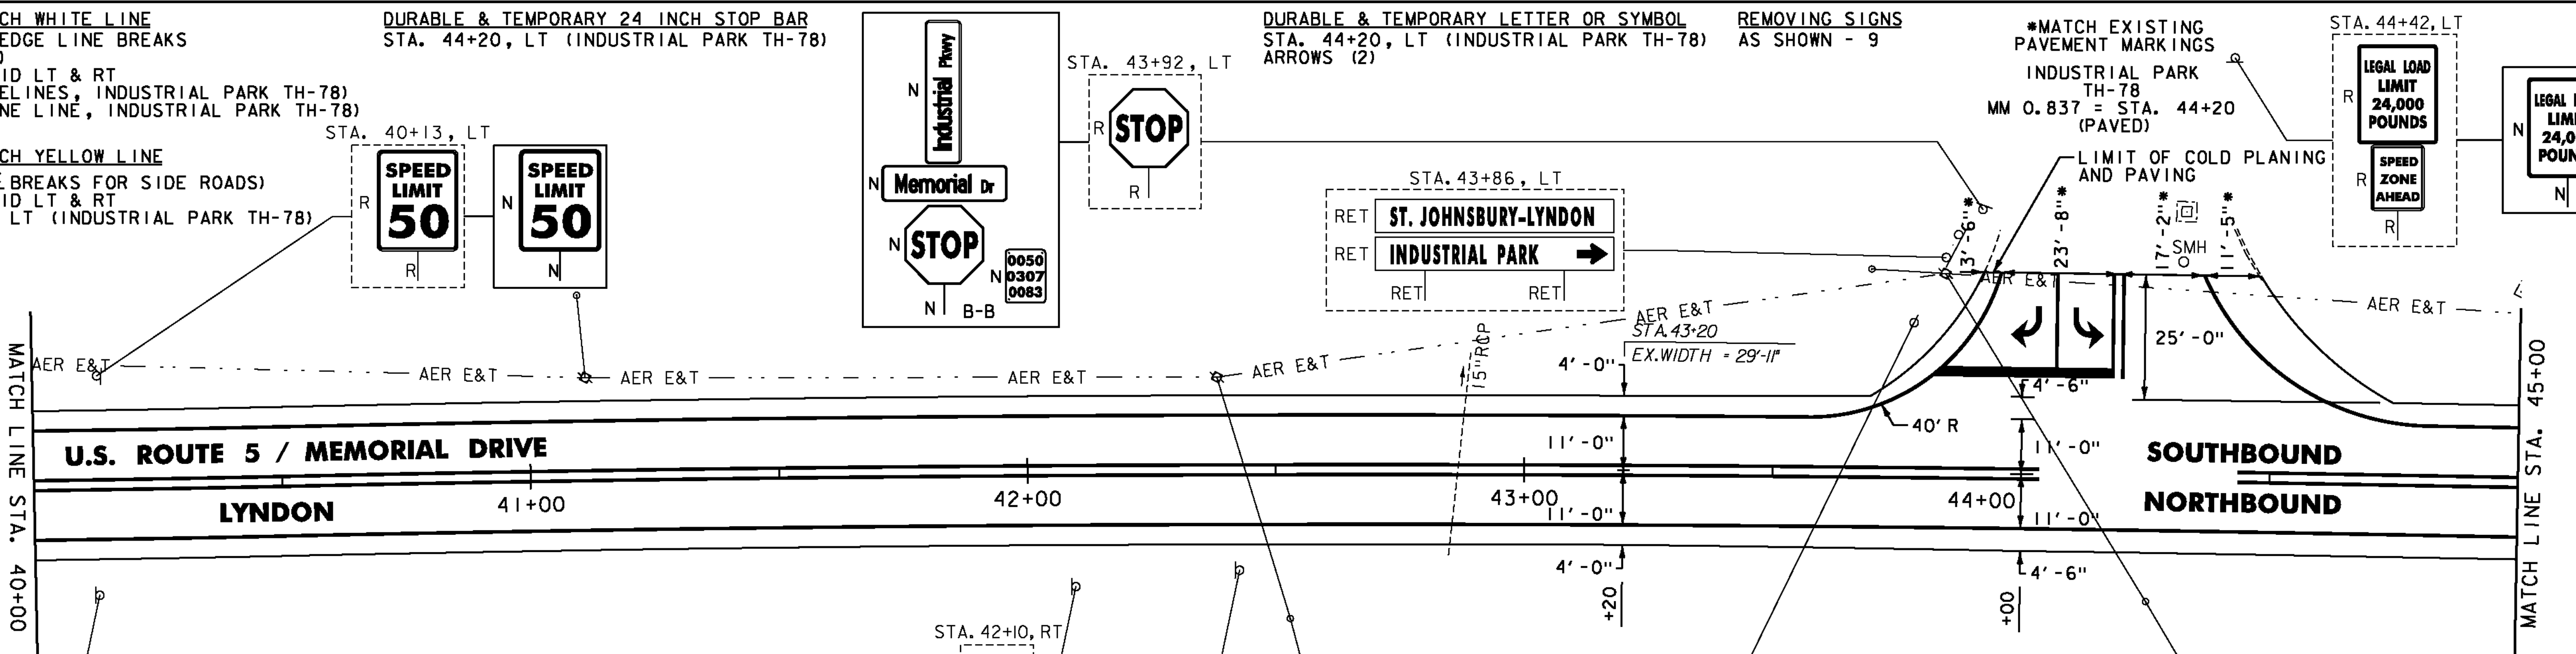

NOTES:

- FOR LEGENDS, SEE SHEET 33.
- ALL EXISTING SIGNS NOT SHOWN SHALL BE RETAINED.
- DURABLE MARKINGS DETAILED ON THIS SHEET ARE OPTION BID ITEMS. SEE SHEETS 6-7.

NOT TO SCALE

**PROJECT  
LAYOUT  
SHEET #34**



PROJECT NAME: ST. JOHNSBURY-LYNDON

PROJECT NUMBER: STP 2928(I)

FILE NAME: p10c262.dgn

PROJECT LEADER: JLL

DESIGNED BY: MCF

IPARM FILE: p10c262i34.i

PLOT DATE: 10/17/2013

DRAWN BY: STANTEC

CHECKED BY: JLL

SHEET 66 OF 133