

REHAB. DIS. CBS OR MHS. CLASS I OR II
 STA. 78+22, LT
 STA. 78+23, RT

CHANGING ELEVATION OF SEWER MANHOLES
 STA. 78+45, LT
 STA. 80+97, LT


DURABLE & TEMPORARY 4 INCH WHITE LINE
 (ALL LINES WILL INCLUDE EDGE LINE BREAKS
 AND RADIUS FOR SIDE ROADS)
 STA. 76+50 TO 81+00, SOLID LT & RT
 STA. 77+29 TO 79+54, DOTTED RT (LANE LINE)
 STA. 77+42 TO 79+45, SOLID LT (LANE LINE)
 STA. 79+45 TO 81+00, DOTTED LT (LANE LINE)
 STA. 79+54 TO 81+00, SOLID RT (LANE LINE)

DURABLE & TEMPORARY 4 INCH YELLOW LINE
 (ALL LINES WILL INCLUDE BREAKS FOR SIDE ROADS)
 STA. 76+50 TO 81+00, SOLID LT & RT
 STA. 76+50 TO 79+54, DOUBLE SOLID RT

DURABLE & TEMPORARY 8 INCH YELLOW LINE
 STA. 76+50 TO 79+13, RT (GORE & DIAGONALS)
 SEE SHEET 30

DURABLE LETTER OR SYMBOL
 STA. 76+68, RT "SIGNAL"
 STA. 76+96, LT ARROW
 STA. 77+08, RT "AHEAD"
 STA. 77+57, LT "ONLY"
 STA. 78+19, LT ARROW
 STA. 78+80, LT "ONLY"
 STA. 79+41, LT ARROW
 STA. 79+58, RT ARROW
 STA. 80+18, RT "ONLY"
 STA. 80+77, RT ARROW

TEMPORARY LETTER OR SYMBOL, PAINT
 STA. 76+68, RT "SIGNAL"
 STA. 76+96, LT ARROW
 STA. 77+08, RT "AHEAD"
 STA. 78+19, LT ARROW
 STA. 79+41, LT ARROW
 STA. 79+58, RT ARROW
 STA. 80+77, RT ARROW

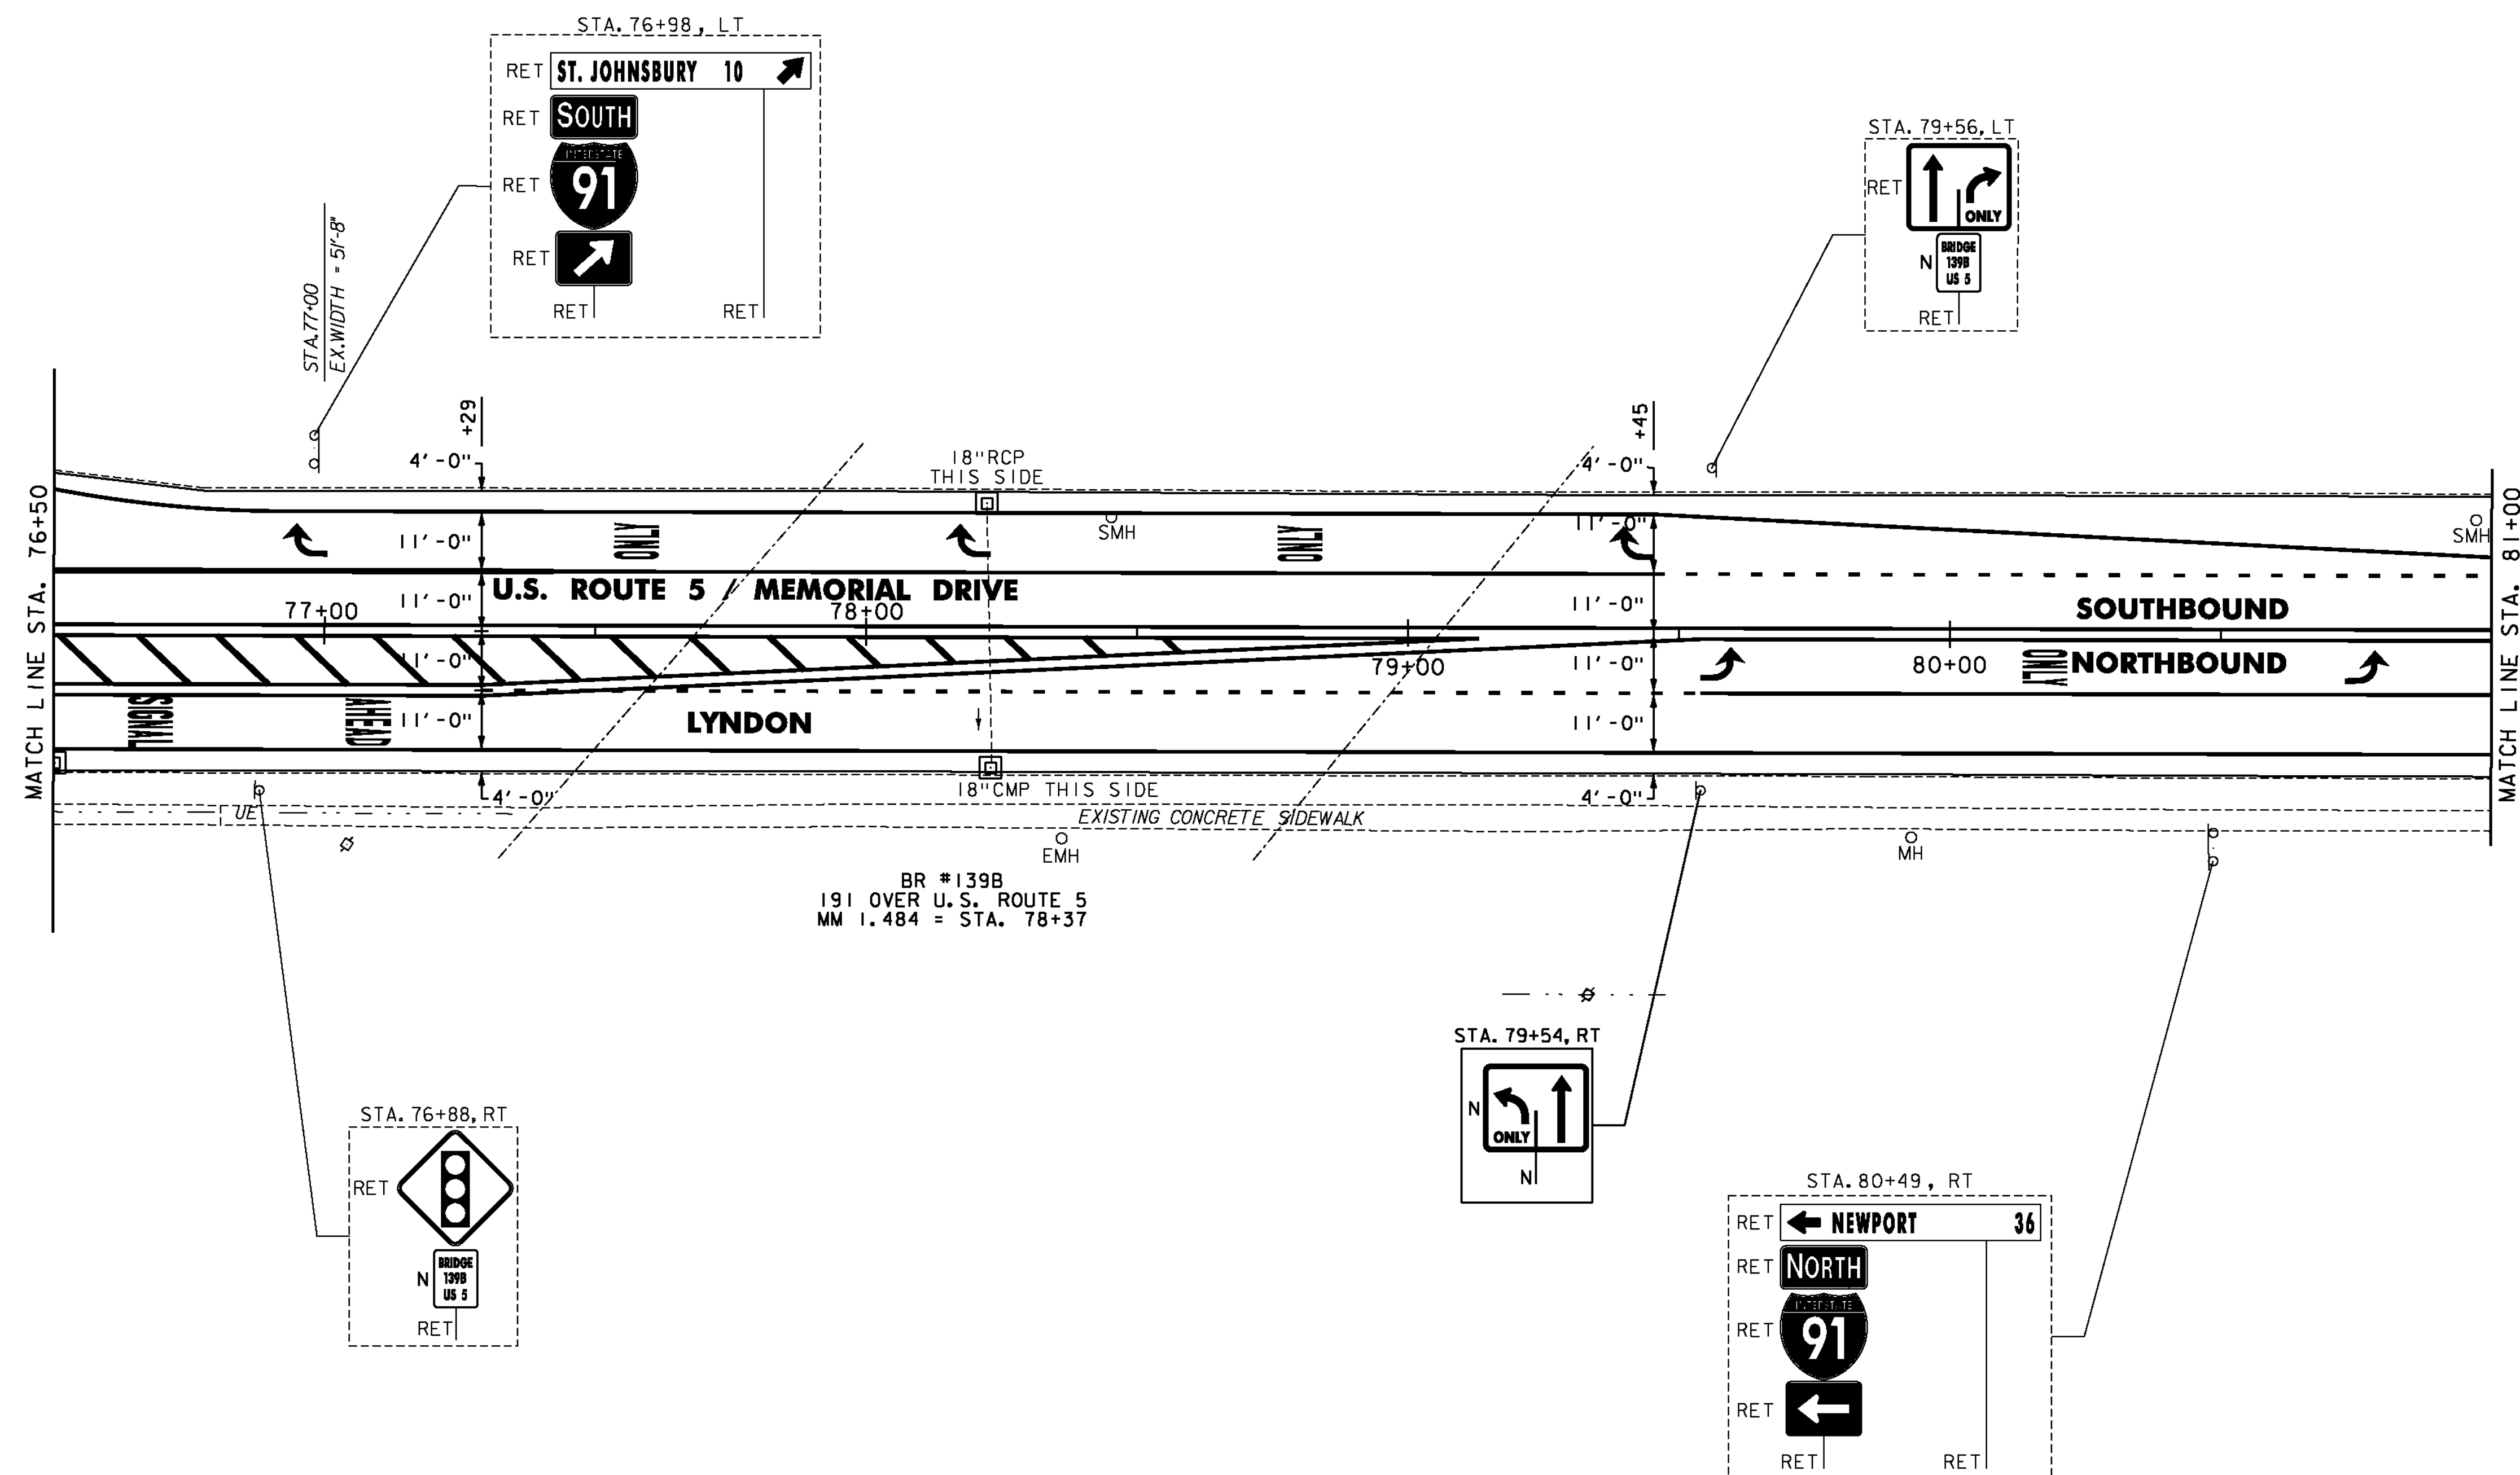

- NOTES:
- FOR LEGENDS, SEE SHEET 33.
 - ALL EXISTING SIGNS NOT SHOWN SHALL BE RETAINED.
 - DURABLE MARKINGS DETAILED ON THIS SHEET ARE OPTION BID ITEMS. SEE SHEETS 6-7.



NOT TO SCALE

PROJECT LAYOUT SHEET #39

PROJECT NAME: ST. JOHNSBURY-LYNDON

PROJECT NUMBER: STP 2928(I)

FILE NAME: p10c262.dgn
 PROJECT LEADER: JLL
 DESIGNED BY: MCF
 IPARM FILE: p10c262i39.i

PLOT DATE: 10/17/2013
 DRAWN BY: STANTEC
 CHECKED BY: JLL
 SHEET 71 OF 133