

REHAB. DIS, CBS OR MHS, CLASS 1 OR 11  
 STA. 95+23, LT  
 STA. 95+55, RT

ADJUST ELEVATION OF VALVE BOX  
 STA. 95+67, LT

CAST-IN-PLACE CONCRETE CURB, TYPE B  
 STA. 93+87 TO 94+32, RT

DURABLE & TEMPORARY 4 INCH WHITE LINE  
 (ALL LINES WILL INCLUDE EDGE LINE BREAKS AND RADI11 FOR SIDE ROADS)  
 STA. 91+00 TO 96+00, SOLID LT & RT  
 STA. 91+00 TO 92+90, DASHED LT (LANE LINE)  
 STA. 91+00 TO 93+05, SOLID RT (LANE LINE)  
 STA. 93+23, SOLID LT (EDGE LINES, PAVED LOT)  
 STA. 94+97, SOLID RT (EDGE LINES, RED VILLAGE ROAD TH-2)  
 STA. 95+37 TO 96+00, SOLID LT (LANE LINE)

DURABLE & TEMPORARY 4 INCH YELLOW LINE  
 (ALL LINES WILL INCLUDE C BREAKS FOR SIDE ROADS)  
 STA. 91+00 TO 92+90, SOLID LT & RT  
 STA. 93+38 TO 94+85, DOUBLE SOLID LT & RT  
 STA. 94+97, DOUBLE SOLID RT (RED VILLAGE ROAD TH-2)  
 STA. 95+50 TO 96+00, DOUBLE SOLID RT

DURABLE & TEMPORARY 8 INCH WHITE LINE  
 STA. 95+64 TO 95+76, LT (HYDRANT)  
 SEE SHEET 29

DURABLE & TEMPORARY 8 INCH YELLOW LINE  
 STA. 93+38 TO 94+85, LT.-RT.


DURABLE & TEMPORARY 24 INCH STOP BAR  
 STA. 93+97, RT  
 STA. 94+97, RT (RED VILLAGE ROAD TH-2)  
 STA. 95+51, RT.-LT.

DURABLE & TEMPORARY LETTER OR SYMBOL  
 STA. 91+83, RT "ONLY"  
 STA. 92+10, LT "AHEAD"  
 STA. 92+50, LT "SIGNAL"  
 STA. 92+86, RT ARROW  
 STA. 94+97, RT "STOP"  
 STA. 95+60, LT ARROW (2)

DURABLE & TEMPORARY RAILROAD CROSSING SYMBOL  
 STA. 91+29, RT.

TEMPORARY LETTER OR SYMBOL, PAINT  
 STA. 92+10, LT "AHEAD"  
 STA. 92+50, LT "SIGNAL"  
 STA. 92+86, RT ARROW  
 STA. 94+97, RT "STOP"  
 STA. 95+60, LT ARROW (2)

REMOVING SIGNS  
 AS SHOWN - 7

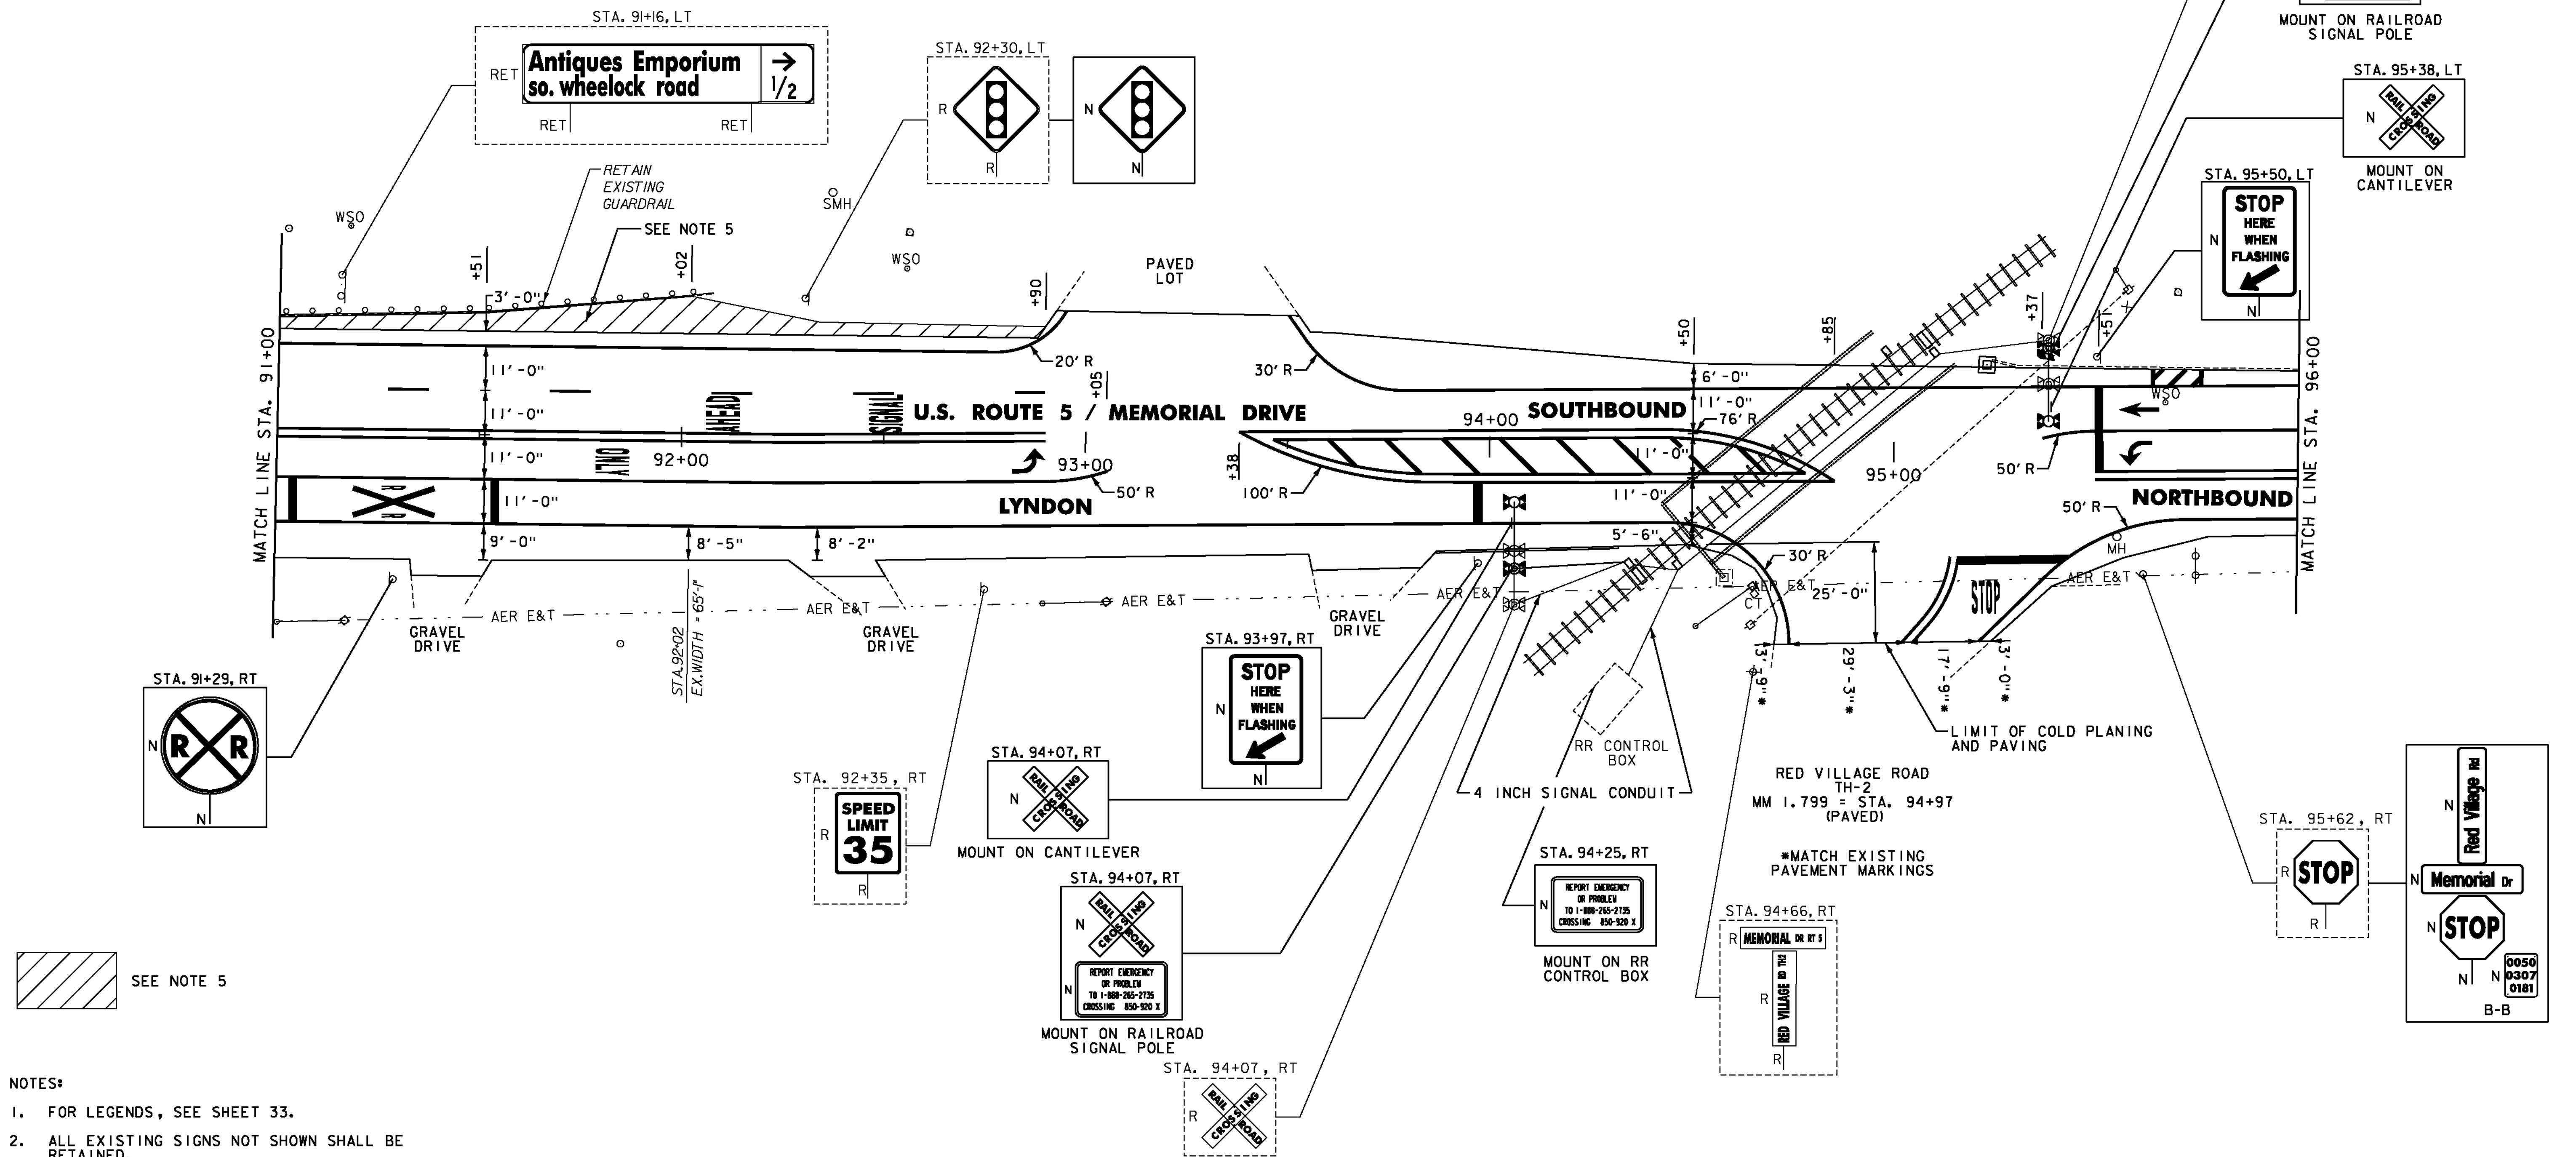

SEE NOTE 5

- NOTES:
- FOR LEGENDS, SEE SHEET 33.
  - ALL EXISTING SIGNS NOT SHOWN SHALL BE RETAINED.
  - DURABLE MARKINGS DETAILED ON THIS SHEET ARE OPTION BID ITEMS. SEE SHEETS 6-7.
  - FOR RAILROAD CROSSING DETAILS, SEE SHEETS 22-26.
  - EXCAVATE HATCHED AREA A MINIMUM OF FOUR INCHES, PAID FOR AS ITEM 203.15 COMMON EXCAVATION. INSTALL FOUR INCHES OF TOPSOIL, THEN SEED, FERTILIZER, LIMESTONE AND TEMPORARY EROSION MATTING PER APPLICATION RATES ON SHEET 4.



NOT TO SCALE

<b>PROJECT LAYOUT SHEET #42</b>	PROJECT NAME: ST. JOHNSBURY-LYNDON
	PROJECT NUMBER: STP 2928(I)
FILE NAME: p10c262.dgn	PLOT DATE: 10/17/2013
DESIGNED BY: MCF	DRAWN BY: STANTEC
IPARM FILE: p10c262142.i	CHECKED BY: JLL
	SHEET 74 OF 133