


CHANGING ELEVATION OF SEWER MANHOLES  
STA. 105+98, RT

DURABLE & TEMPORARY 4 INCH WHITE LINE  
(ALL LINES WILL INCLUDE EDGE LINE BREAKS  
AND RADIUS FOR SIDE ROADS)  
STA. 105+00 TO 110+00, SOLID LT & RT

DURABLE & TEMPORARY 8 INCH WHITE LINE  
STA. 105+71 TO 105+80, RT (HYDRANT)  
SEE SHEET 29

REMOVING SIGNS  
AS SHOWN - 6

DURABLE & TEMPORARY 4 INCH YELLOW LINE  
(ALL LINES WILL INCLUDE C BREAKS FOR SIDE ROADS)  
STA. 105+00 TO 110+00, SOLID LT & RT

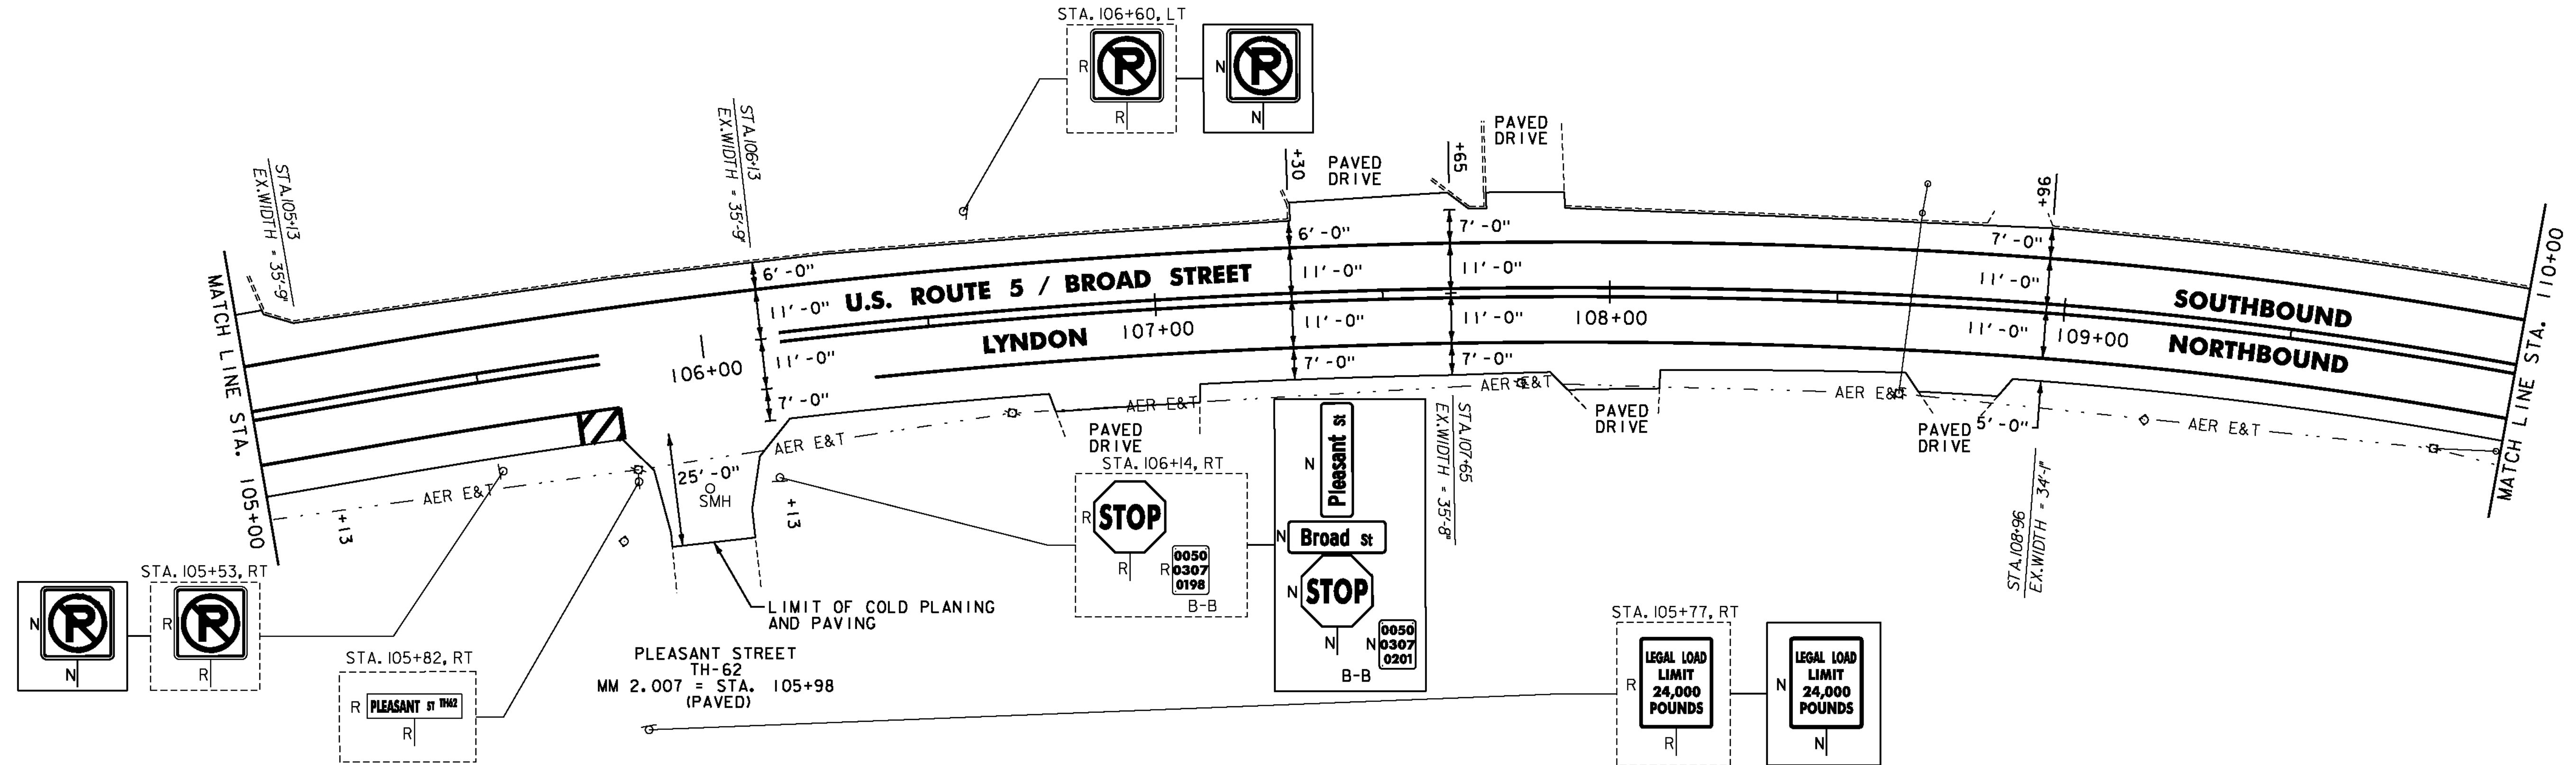

REHAB. DIS. CBS OR MHS, CLASS I OR II  
STA. 111+88, RT

DURABLE & TEMPORARY 4 INCH WHITE LINE  
(ALL LINES WILL INCLUDE EDGE LINE BREAKS  
AND RADIUS FOR SIDE ROADS)  
STA. 110+00 TO 115+00, SOLID LT & RT

DURABLE & TEMPORARY 8 INCH WHITE LINE  
STA. 114+50 TO 114+62, RT (HYDRANT)  
SEE SHEET 29


DURABLE & TEMPORARY LETTER OR SYMBOL  
STA. 111+64, RT (BOSTON STREET TH-63) "STOP"

ADJUST ELEVATION OF VALVE BOX  
STA. 111+65, RT

DURABLE & TEMPORARY 4 INCH YELLOW LINE  
(ALL LINES WILL INCLUDE C BREAKS FOR SIDE ROADS)  
STA. 110+00 TO 114+38, SOLID LT & RT  
STA. 111+64, DOUBLE SOLID RT (BOSTON STREET TH-63)  
STA. 114+38 TO 115+00, DOUBLE SOLID LT & RT

DURABLE & TEMPORARY 24 INCH STOP BAR  
STA. 111+64, RT (BOSTON STREET TH-63)

REMOVING SIGNS  
AS SHOWN - 9

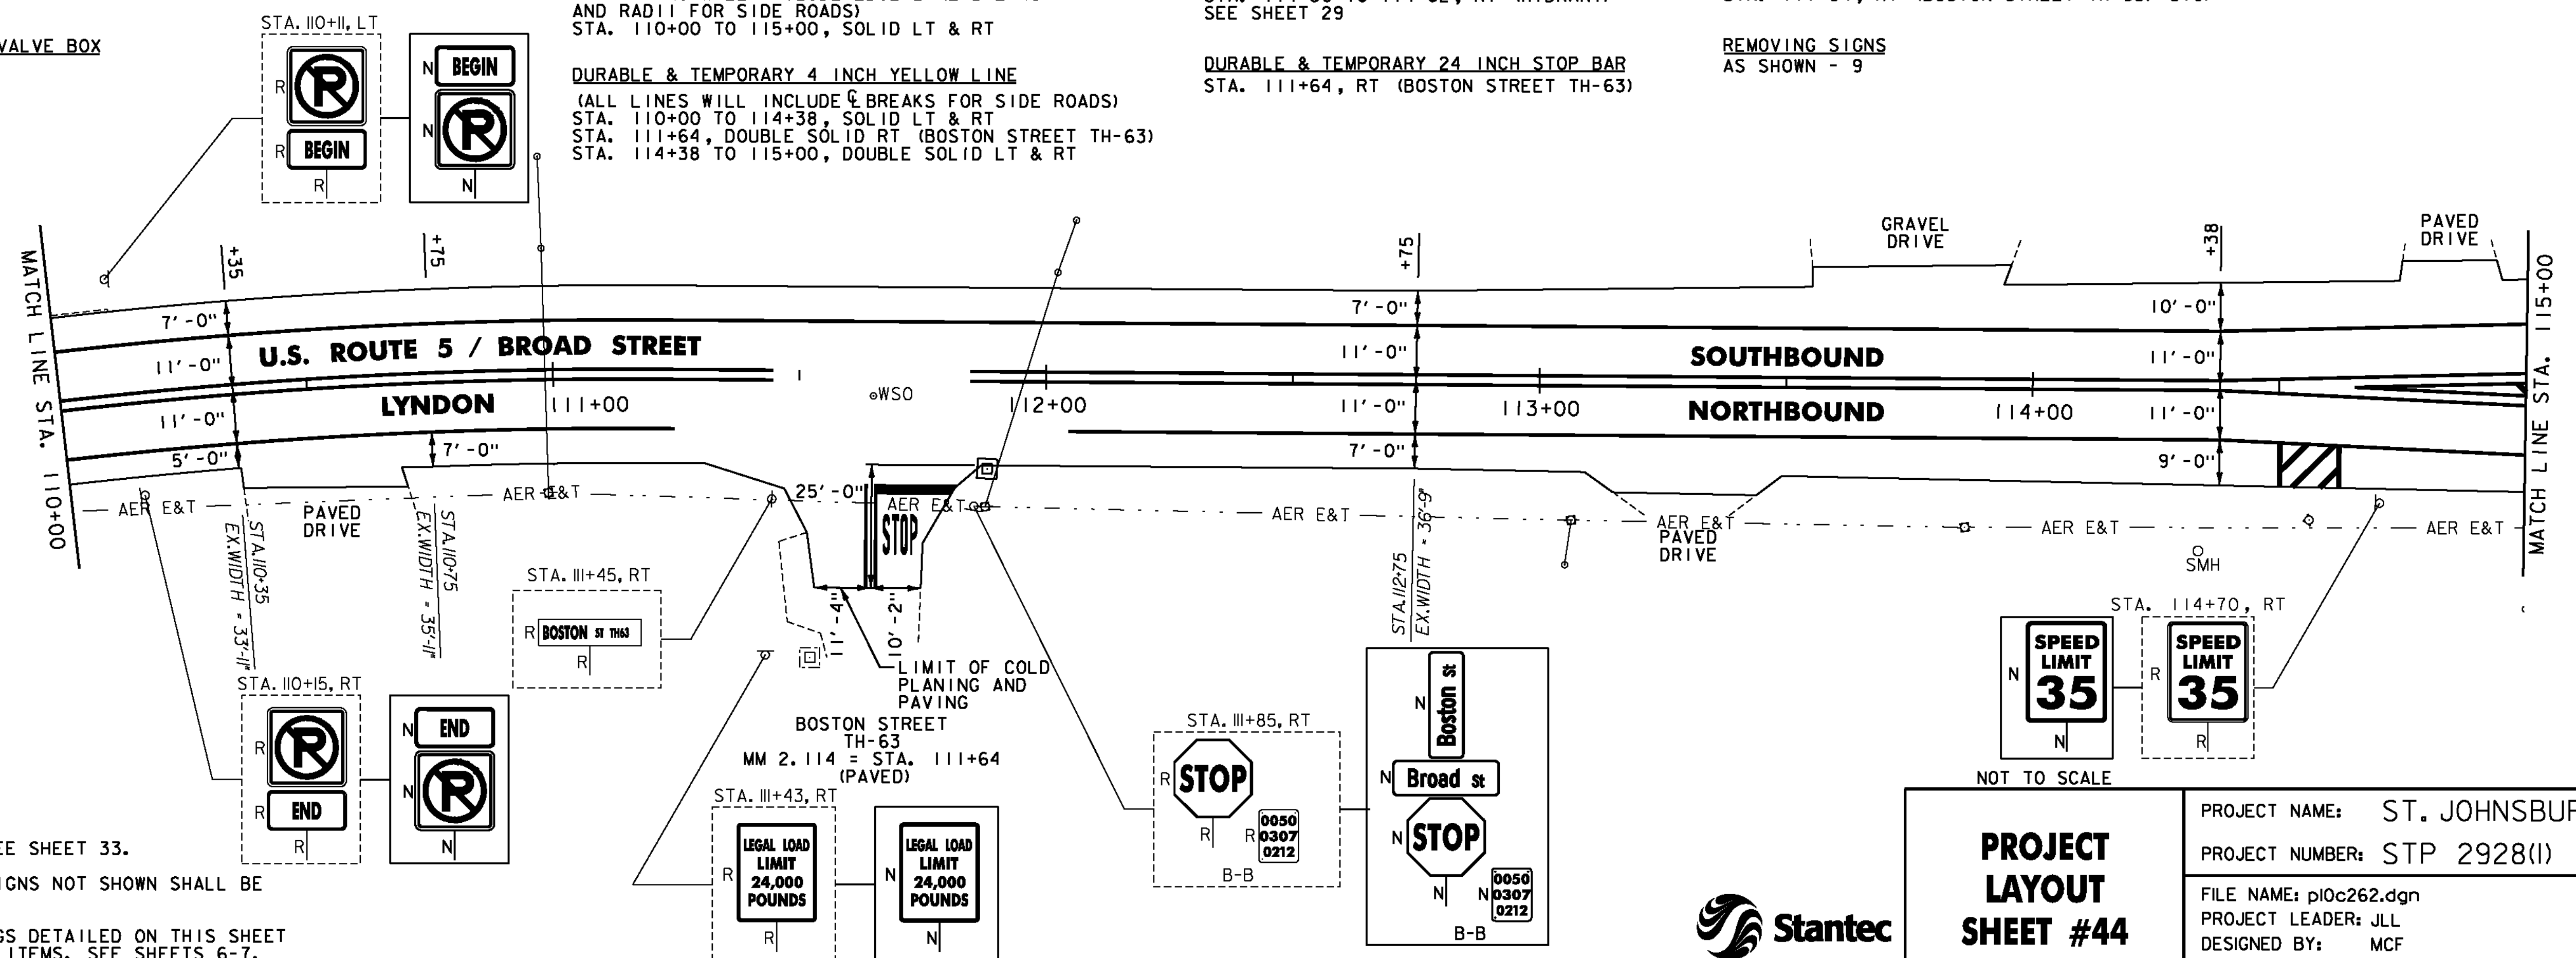

NOTES:

- FOR LEGENDS, SEE SHEET 33.
- ALL EXISTING SIGNS NOT SHOWN SHALL BE RETAINED.
- DURABLE MARKINGS DETAILED ON THIS SHEET ARE OPTION BID ITEMS. SEE SHEETS 6-7.



PROJECT  
LAYOUT  
SHEET #44

PROJECT NAME: ST. JOHNSBURY-LYNDON

PROJECT NUMBER: STP 2928(I)

FILE NAME: p10c262.dgn  
PROJECT LEADER: JLL  
DESIGNED BY: MCF  
IPARM FILE: p10c262144.i

PLOT DATE: 10/17/2013  
DRAWN BY: STANTEC  
CHECKED BY: JLL  
SHEET 76 OF 133