

MILLED RUMBLE STRIPS
 STA. 11+00 TO 16+00, LT
 (BREAK FOR SIDE ROADS PER
 DETAIL ON SHEET 27)


DURABLE & TEMPORARY 4 INCH WHITE LINE
 (ALL LINES WILL INCLUDE EDGE LINE BREAKS
 AND RADI I FOR SIDE ROADS)
 STA. 11+00 TO 16+00, SOLID LT & RT
 STA. 11+00 TO 16+00, DASHED RT (LANE LINE)
 STA. 12+68, SOLID LT (EDGE LINES, OLD CENTER ROAD TH-9)

DURABLE & TEMPORARY 4 INCH YELLOW LINE
 (ALL LINES WILL INCLUDE ϕ BREAKS FOR SIDE ROADS)
 STA. 11+00 TO 16+00, DOUBLE SOLID LT
 STA. 12+68, DOUBLE SOLID LT (OLD CENTER ROAD TH-9)

DURABLE & TEMPORARY 24 INCH STOP BAR
 STA. 12+68, LT (OLD CENTER ROAD TH-9)

REMOVING SIGNS
 AS SHOWN - 8

DURABLE & TEMPORARY LETTER OR SYMBOL
 STA. 12+68, LT (OLD CENTER ROAD TH-9) "STOP"

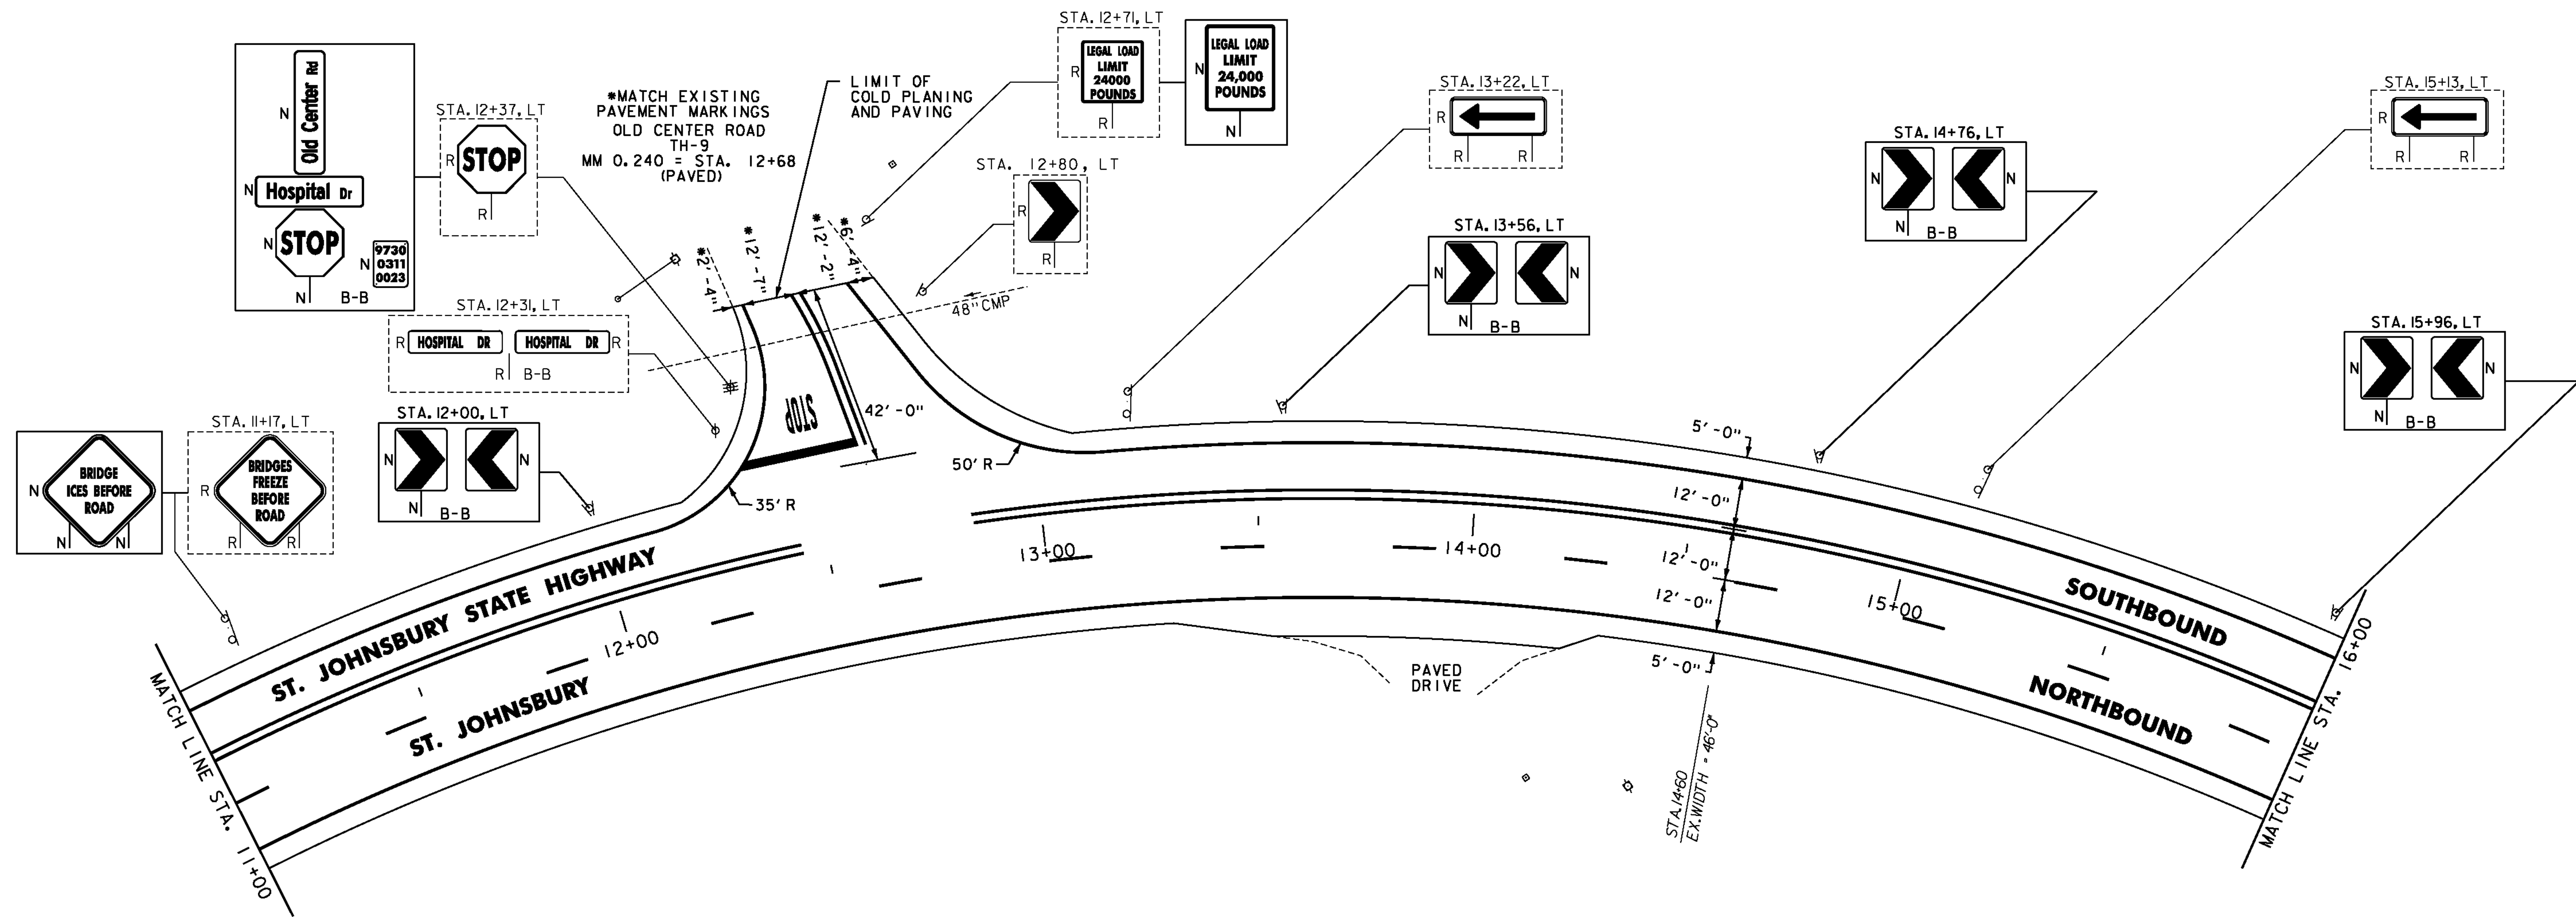

NOTES:

1. FOR LEGENDS, SEE SHEET 33.
2. ALL EXISTING SIGNS NOT SHOWN SHALL BE RETAINED.
3. DURABLE MARKINGS DETAILED ON THIS SHEET ARE OPTION BID ITEMS. SEE SHEETS 6-7.

NOT TO SCALE



PROJECT LAYOUT SHEET #51

PROJECT NAME: ST. JOHNSBURY-LYNDON

PROJECT NUMBER: STP 2928(I)

FILE NAME: p10c262.dgn

PROJECT LEADER: JLL

DESIGNED BY: MCF

IPARM FILE: p10c262151.i

PLOT DATE: 10/17/2013

DRAWN BY: STANTEC

CHECKED BY: JLL

SHEET 83 OF 133