

MILLED RUMBLE STRIPS
 STA. 44+00 TO 49+50, LT
 (BREAK FOR SIDE ROADS PER
 DETAIL ON SHEET 27)

REHAB. DIS. CBS OR MHS, CLASS I OR II
 STA. 48+61, RT
 STA. 48+62, LT

DURABLE & TEMPORARY 4 INCH WHITE LINE
 (ALL LINES WILL INCLUDE EDGE LINE BREAKS
 AND RADII FOR SIDE ROADS)
 STA. 44+00 TO 49+50, SOLID LT & RT
 STA. 45+17, SOLID RT (EDGELINES, LAPIERRE
 ROAD TH-32)

DURABLE & TEMPORARY 4 INCH YELLOW LINE
 (ALL LINES WILL INCLUDE BREAKS FOR SIDE ROADS)
 STA. 44+00 TO 49+50, DOUBLE SOLID LT
 STA. 45+17, DOUBLE SOLID RT (LAPIERRE ROAD TH-32)


DURABLE & TEMPORARY 6 INCH WHITE LINE
 STA. 47+23, SOLID LT (EDGELINE, 191 NB OFF-RAMP A)
 STA. 47+35, SOLID RT (EDGELINE, 191 NB ON-RAMP B)

DURABLE & TEMPORARY 6 INCH YELLOW LINE
 STA. 47+23, SOLID LT (EDGELINE, 191 NB OFF-RAMP A)
 STA. 47+35, SOLID RT (EDGELINE, 191 NB ON-RAMP B)

DURABLE & TEMPORARY 24 INCH STOP BAR
 STA. 45+17, RT (LAPIERRE ROAD TH-32)
 STA. 47+23, LT (191 NB OFF-RAMP A)

DURABLE & TEMPORARY LETTER OR SYMBOL
 STA. 45+17, RT (LAPIERRE ROAD TH-32) "STOP"
 STA. 47+23, LT (191 NB OFF-RAMP A) "STOP"

REMOVING SIGNS
 AS SHOWN - 10
 ERECTING SALVAGED SIGNS
 AS SHOWN - 6

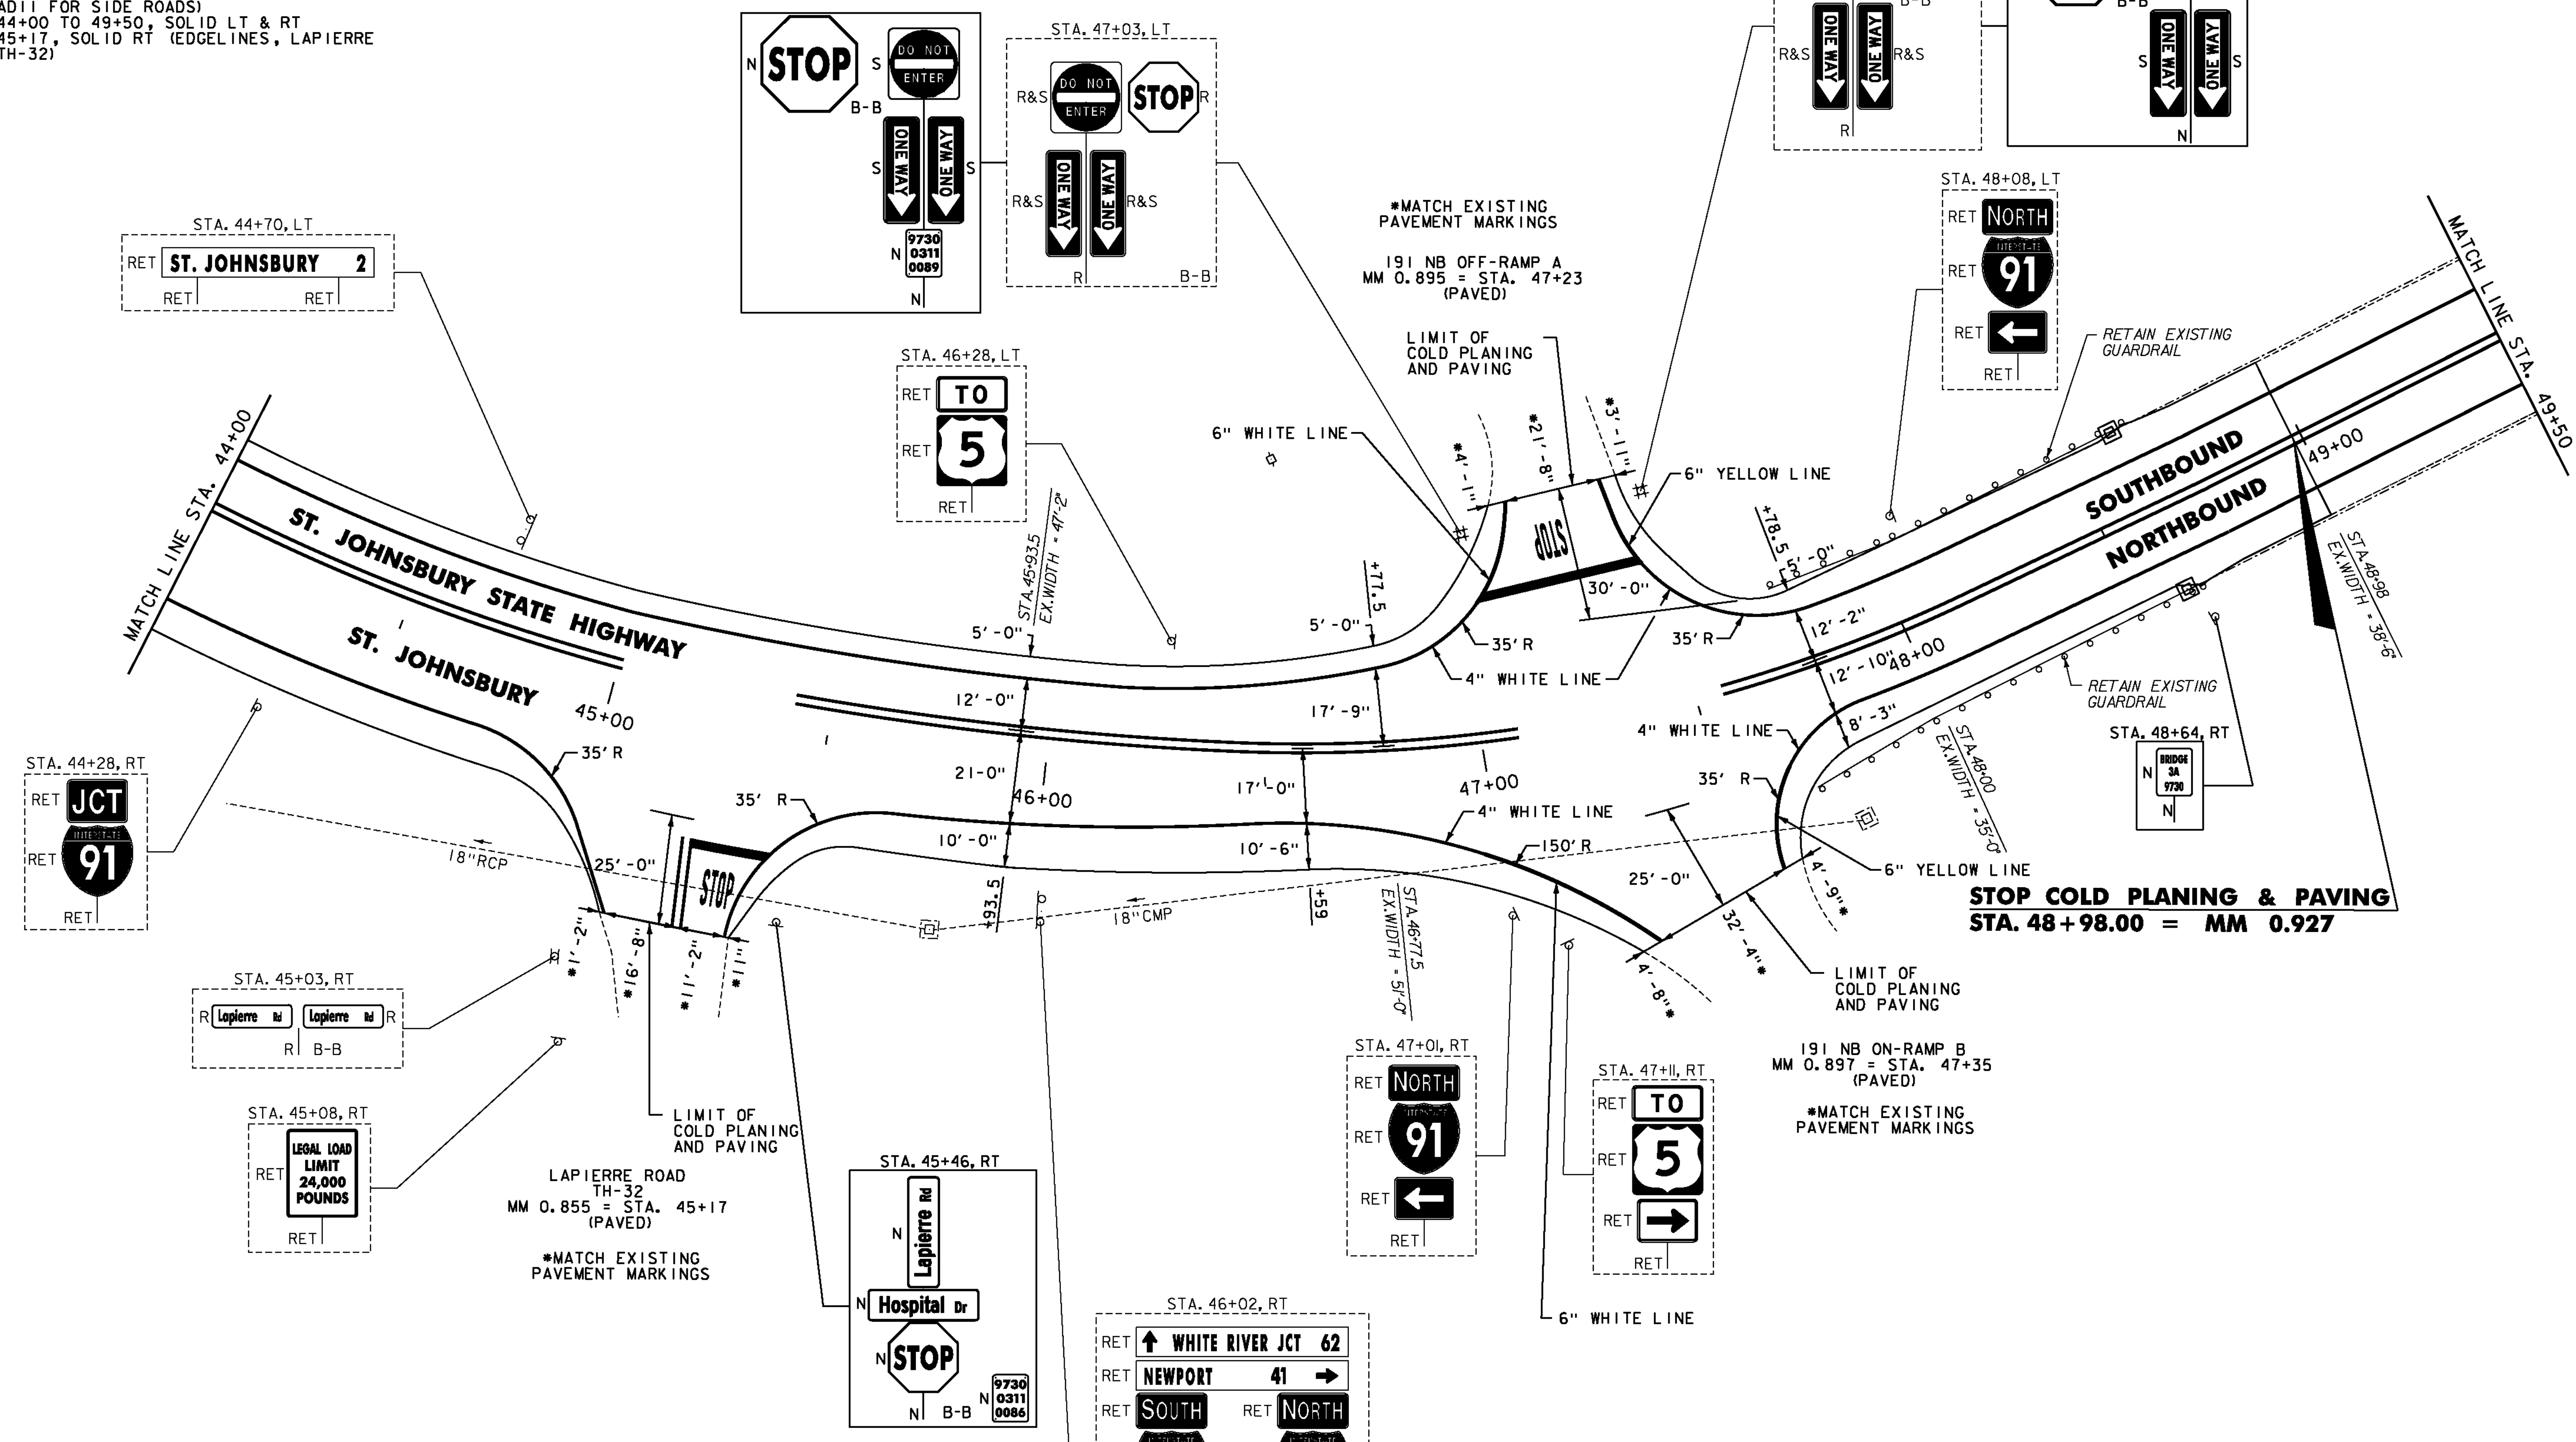

- NOTES:
- FOR LEGENDS, SEE SHEET 33.
 - ALL EXISTING SIGNS NOT SHOWN SHALL BE RETAINED.
 - DURABLE MARKINGS DETAILED ON THIS SHEET ARE OPTION BID ITEMS. SEE SHEETS 6-7.



<p>NOT TO SCALE</p> <p>PROJECT LAYOUT SHEET #55</p>	PROJECT NAME: ST. JOHNSBURY-LYNDON
	PROJECT NUMBER: STP 2928(I)
	FILE NAME: p10c262.dgn PROJECT LEADER: JLL DESIGNED BY: MCF IPARM FILE: p10c262155.i
	PLOT DATE: 10/17/2013 DRAWN BY: STANTEC CHECKED BY: JLL SHEET 87 OF 133