

MILLED RUMBLE STRIPS
 STA. 49+50 TO 54+96.48 @
 (BREAK FOR SIDE ROADS PER
 DETAIL ON SHEET 27)

DURABLE & TEMPORARY 4 INCH WHITE LINE
 (ALL LINES WILL INCLUDE EDGE LINE BREAKS
 AND RADI FOR SIDE ROADS)
 STA. 49+50 TO 54+96.48, SOLID LT & RT

DURABLE & TEMPORARY 4 INCH YELLOW LINE
 (ALL LINES WILL INCLUDE @ BREAKS FOR SIDE ROADS)
 STA. 49+50 TO 54+96.48, SOLID LT & RT


DURABLE & TEMPORARY 6 INCH WHITE LINE
 STA. 53+67, SOLID LT (EDGE LINE, 191 SB ON-RAMP D)
 STA. 53+68, SOLID RT (EDGE LINE, 191 SB OFF-RAMP C)

DURABLE & TEMPORARY 6 INCH YELLOW LINE
 STA. 53+67, SOLID LT (EDGE LINE, 191 SB ON-RAMP D)
 STA. 53+68, SOLID RT (EDGE LINE, 191 SB OFF-RAMP C)

DURABLE & TEMPORARY 24 INCH STOP BAR
 STA. 53+68, RT (191 SB OFF-RAMP C)

DURABLE & TEMPORARY LETTER OR SYMBOL
 STA. 53+68, RT (191 SB OFF-RAMP C) "STOP"

REMOVING SIGNS
 AS SHOWN - 10
 ERECTING SALVAGED SIGNS
 AS SHOWN - 7

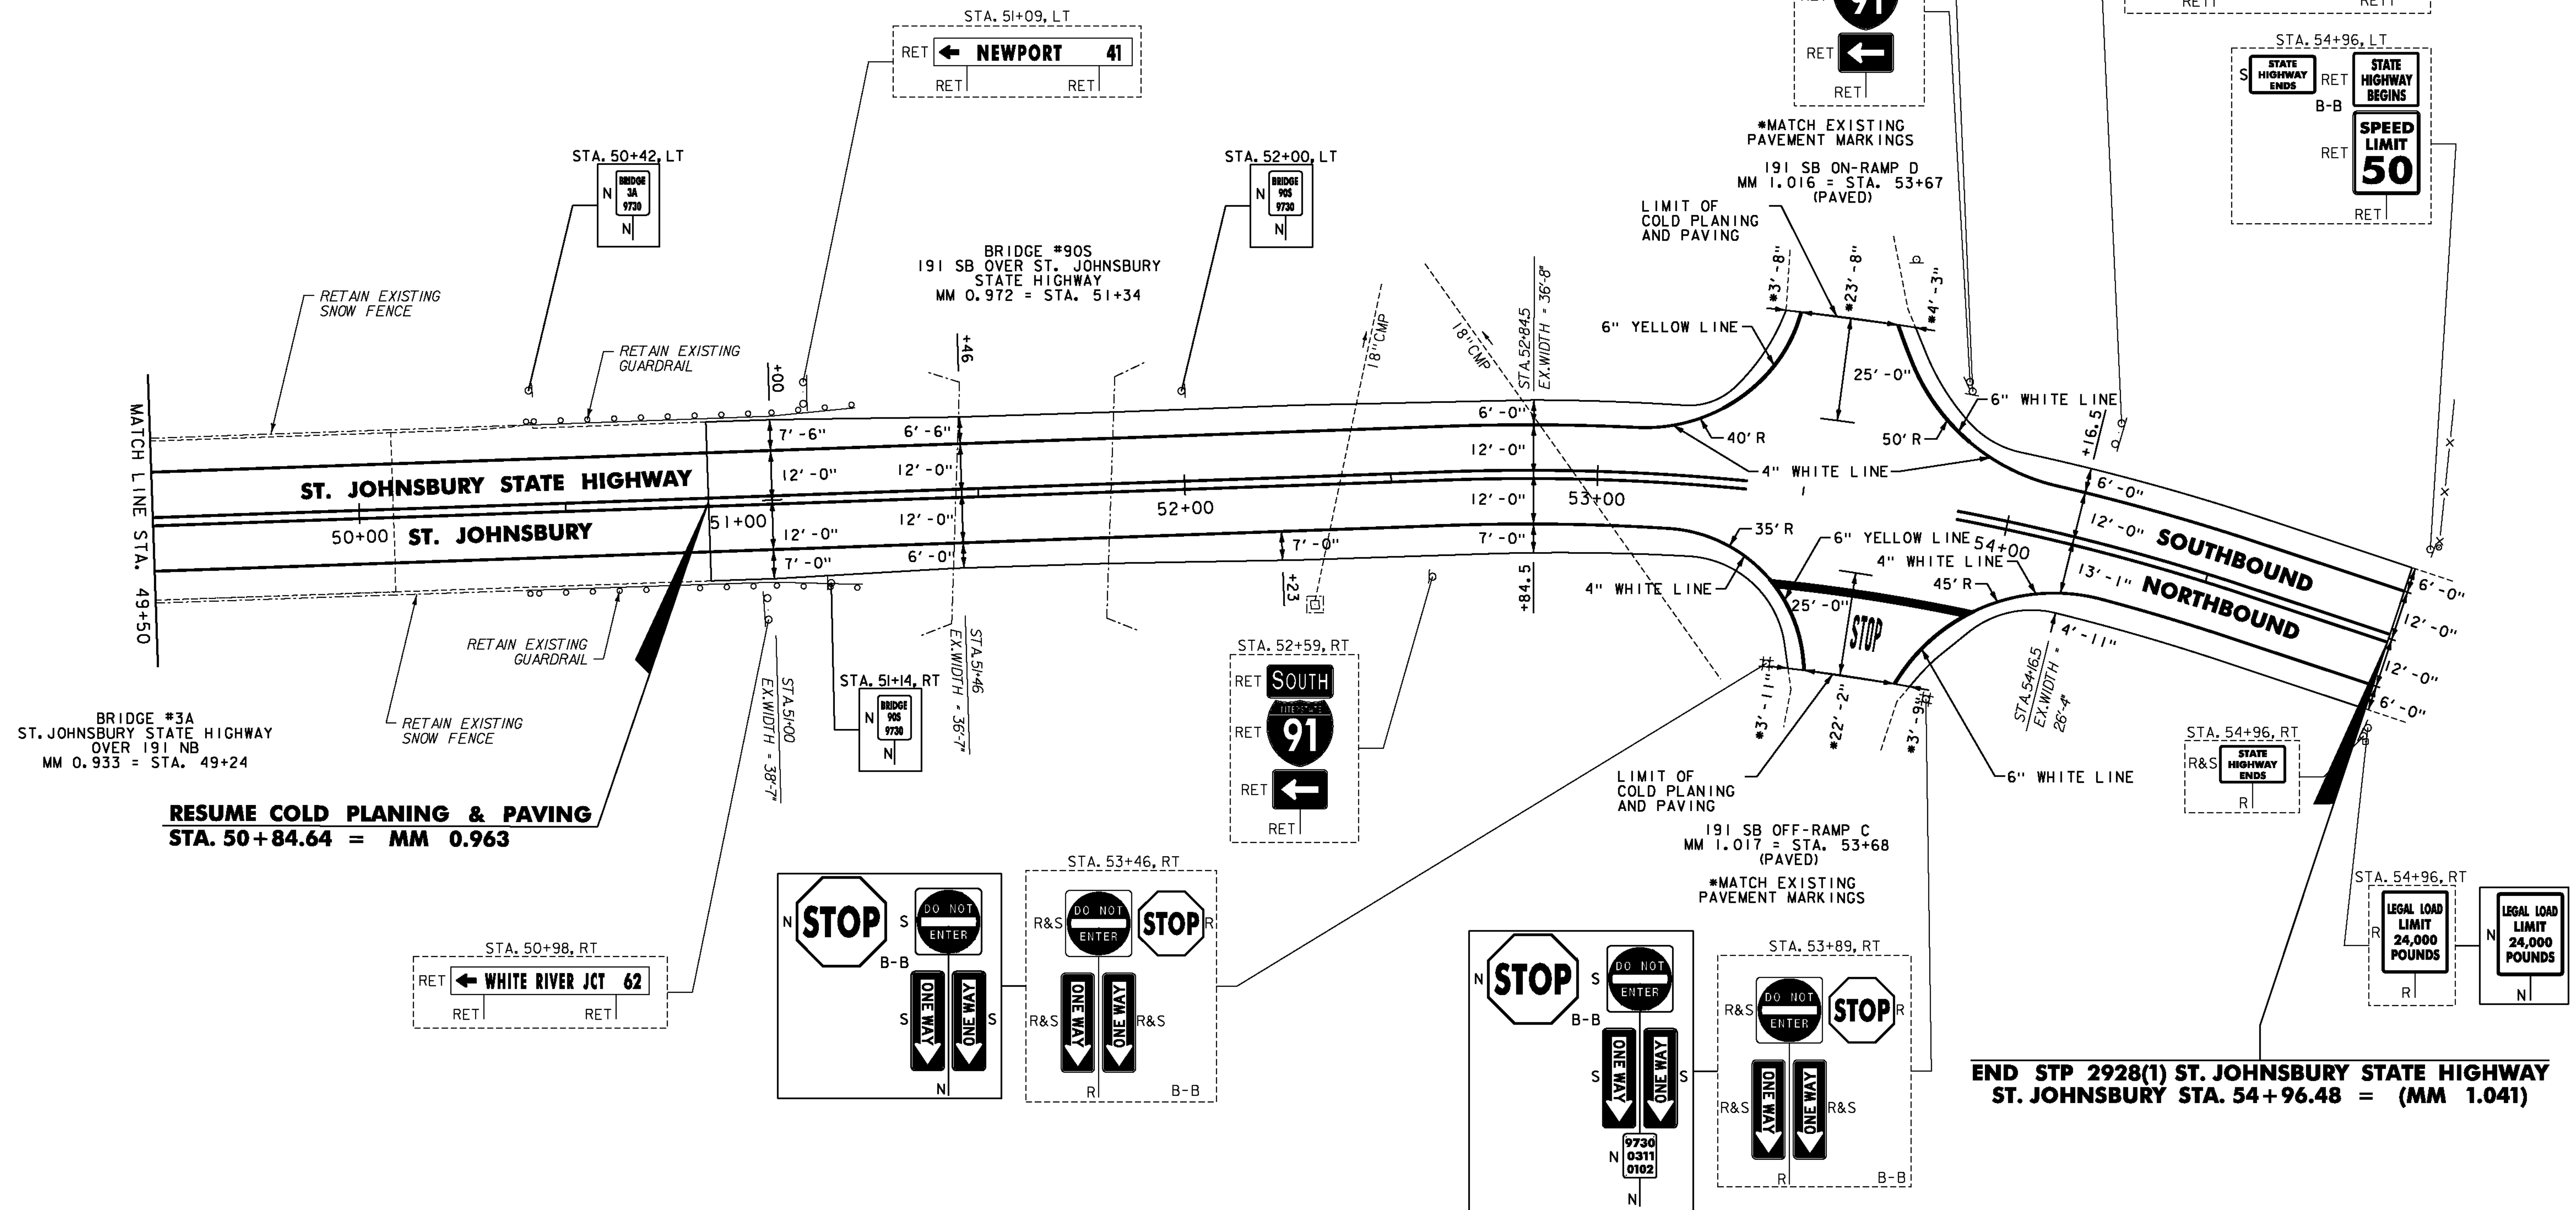

- NOTES:
- FOR LEGENDS, SEE SHEET 33.
 - ALL EXISTING SIGNS NOT SHOWN SHALL BE RETAINED.
 - DURABLE MARKINGS DETAILED ON THIS SHEET ARE OPTION BID ITEMS. SEE SHEETS 6-7.



NOT TO SCALE

PROJECT LAYOUT SHEET #56	PROJECT NAME: ST. JOHNSBURY-LYNDON
	PROJECT NUMBER: STP 2928(1)
FILE NAME: p10c262.dgn	PLOT DATE: 10/17/2013
PROJECT LEADER: JLL	DRAWN BY: STANTEC
DESIGNED BY: MCF	CHECKED BY: JLL
IPARM FILE: p10c262156.i	SHEET 88 OF 133