


D3-1

LOCATION: ST. JOHNSBURY U.S. ROUTE 5 STA. 199+19, RT
 ST. JOHNSBURY U.S. ROUTE 5 STA. 208+75, RT
 ST. JOHNSBURY U.S. ROUTE 5 STA. 224+48, RT
 ST. JOHNSBURY U.S. ROUTE 5 STA. 229+60, RT
 ST. JOHNSBURY U.S. ROUTE 5 STA. 251+59, LT
 ST. JOHNSBURY U.S. ROUTE 5 STA. 235+56, RT
 ST. JOHNSBURY U.S. ROUTE 5 STA. 238+46, RT
 ST. JOHNSBURY U.S. ROUTE 5 STA. 242+79, RT
 ST. JOHNSBURY U.S. ROUTE 5 STA. 269+61, RT
 ST. JOHNSBURY U.S. ROUTE 5 STA. 339+66, LT
 ST. JOHNSBURY U.S. ROUTE 5 STA. 394+22, LT


COLOR: WHITE BORDER AND TEXT (RETROREFLECTIVE)
 GREEN BACKGROUND (RETROREFLECTIVE)
 MATERIAL: 0.125" FLAT SHEET ALUMINUM

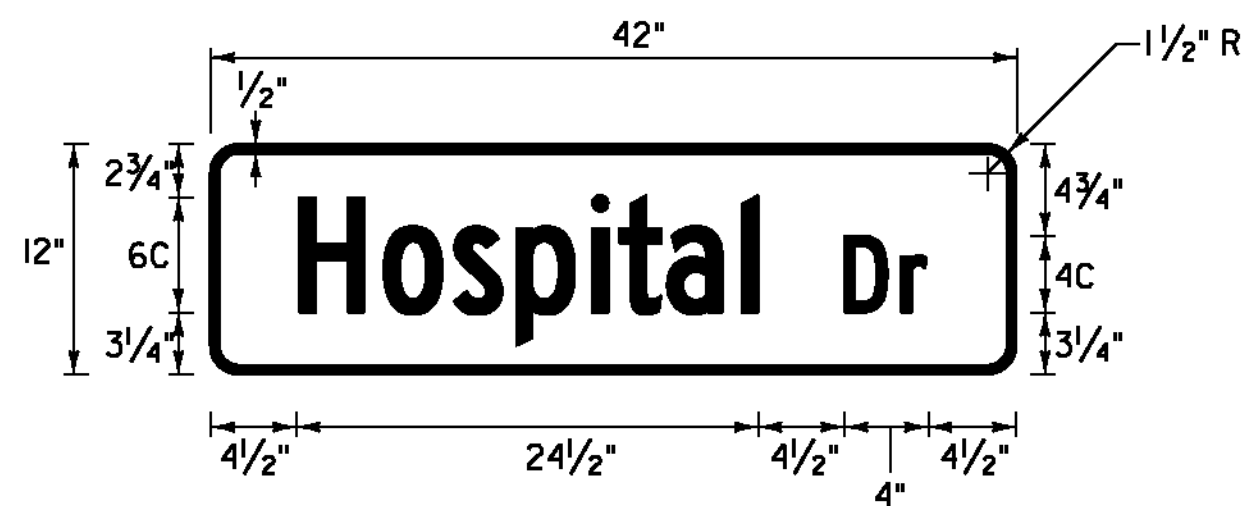

D3-1

LOCATION: ST. JOHNSBURY U.S. ROUTE 5 STA. 199+19, RT
 ST. JOHNSBURY STATE HIGHWAY STA. 12+37, LT
 ST. JOHNSBURY STATE HIGHWAY STA. 33+38, RT
 ST. JOHNSBURY STATE HIGHWAY STA. 45+46, RT


COLOR: WHITE BORDER AND TEXT (RETROREFLECTIVE)
 GREEN BACKGROUND (RETROREFLECTIVE)
 MATERIAL: 0.125" FLAT SHEET ALUMINUM

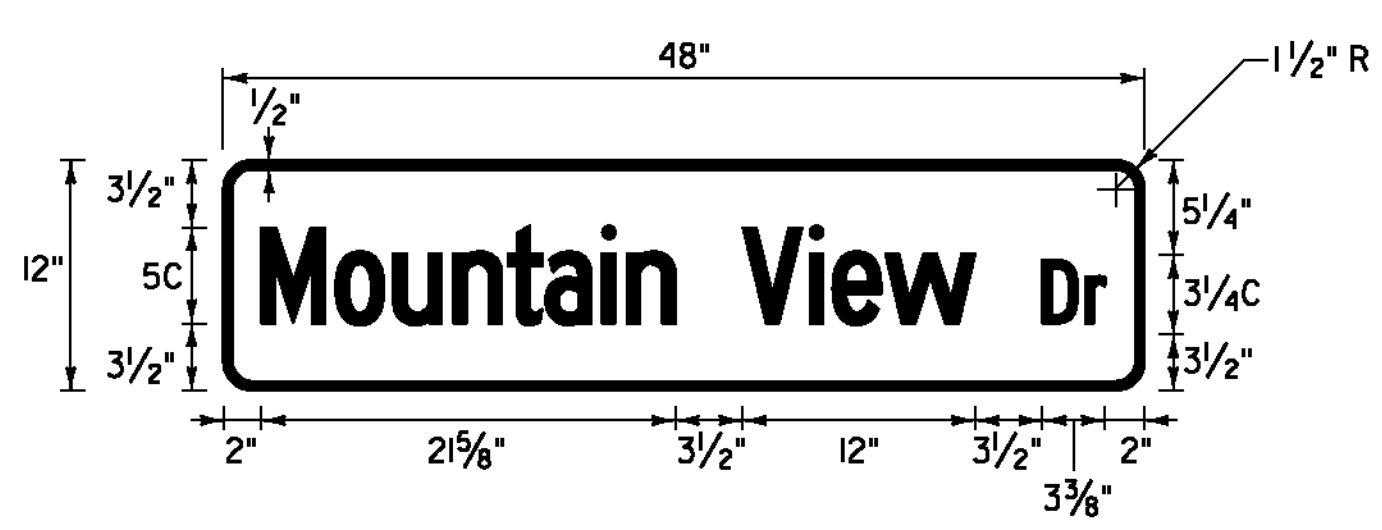

D3-1

LOCATION: ST. JOHNSBURY U.S. ROUTE 5 STA. 208+94, RT


COLOR: WHITE BORDER AND TEXT (RETROREFLECTIVE)
 GREEN BACKGROUND (RETROREFLECTIVE)
 MATERIAL: 0.125" FLAT SHEET ALUMINUM

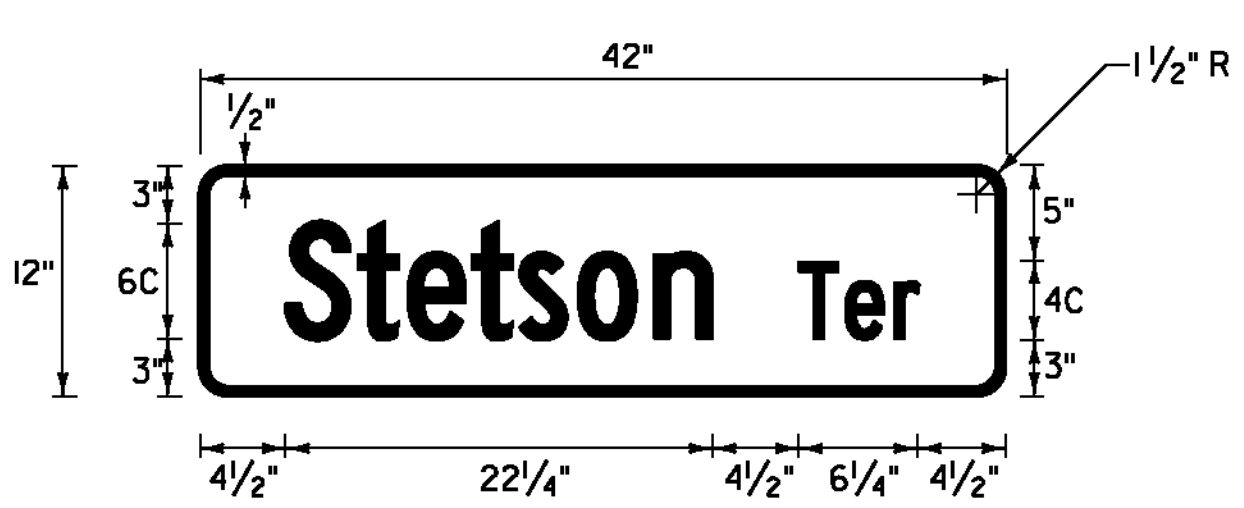

D3-1

LOCATION: ST. JOHNSBURY U.S. ROUTE 5 STA. 224+48, RT


COLOR: WHITE BORDER AND TEXT (RETROREFLECTIVE)
 GREEN BACKGROUND (RETROREFLECTIVE)
 MATERIAL: 0.125" FLAT SHEET ALUMINUM

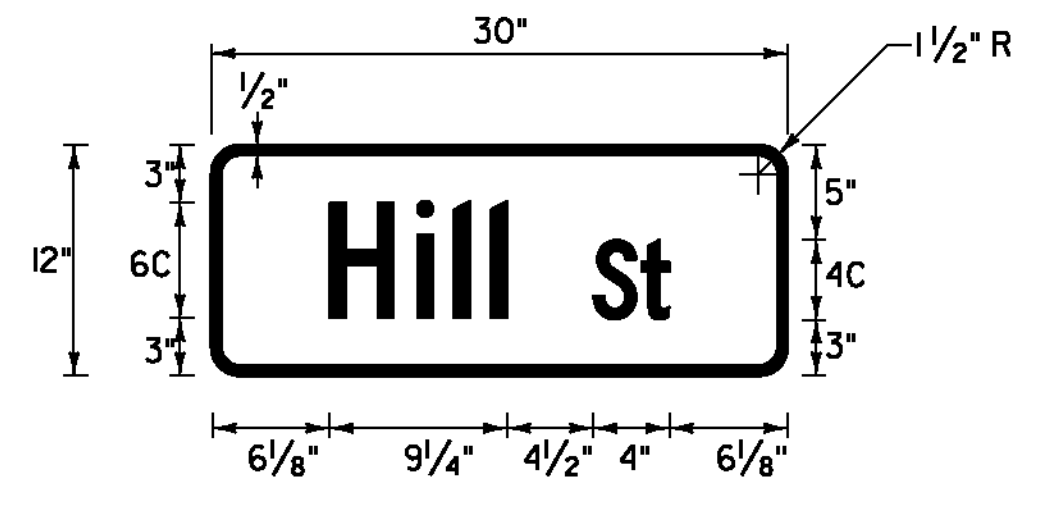

D3-1

LOCATION: ST. JOHNSBURY U.S. ROUTE 5 STA. 229+60, RT


COLOR: WHITE BORDER AND TEXT (RETROREFLECTIVE)
 GREEN BACKGROUND (RETROREFLECTIVE)
 MATERIAL: 0.125" FLAT SHEET ALUMINUM

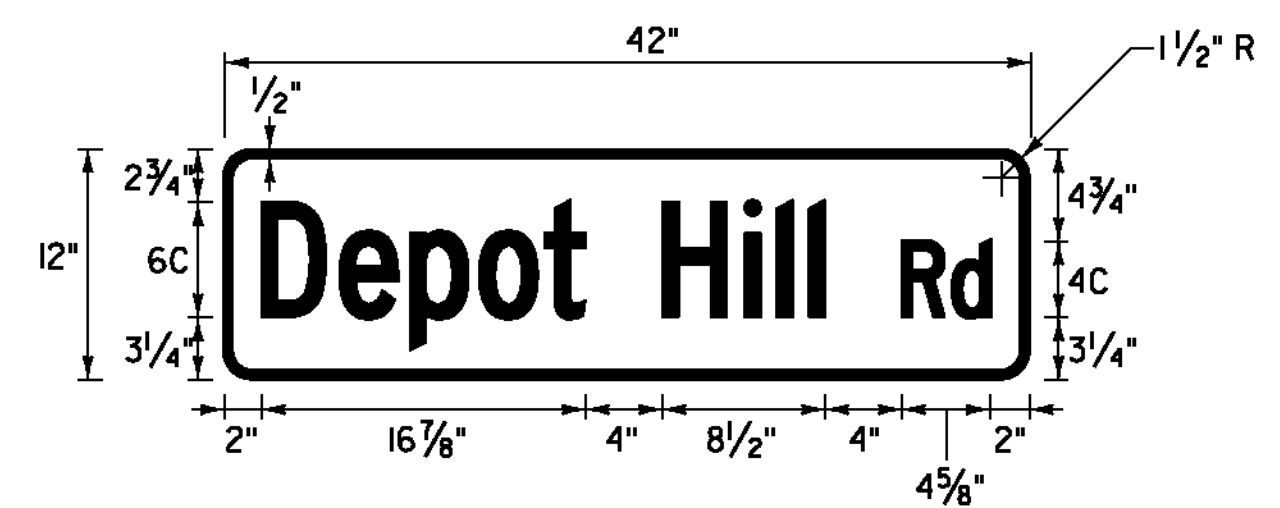

D3-1

LOCATION: ST. JOHNSBURY U.S. ROUTE 5 STA. 231+59, LT
 ST. JOHNSBURY STATE HIGHWAY STA. 33+38, RT


COLOR: WHITE BORDER AND TEXT (RETROREFLECTIVE)
 GREEN BACKGROUND (RETROREFLECTIVE)
 MATERIAL: 0.125" FLAT SHEET ALUMINUM

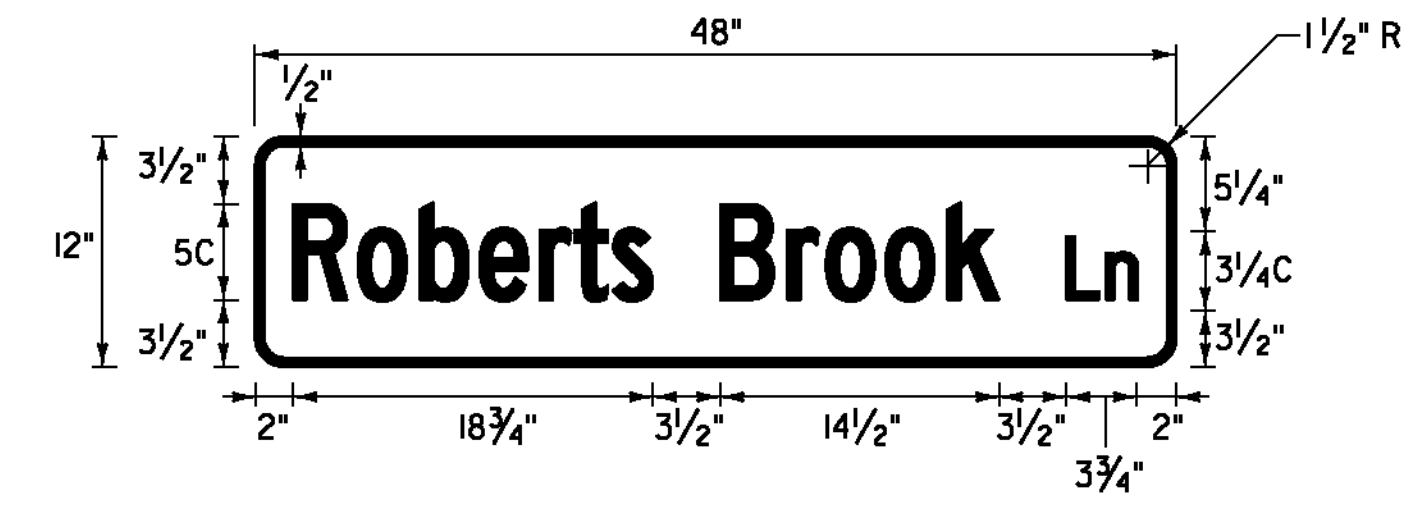

D3-1

LOCATION: ST. JOHNSBURY U.S. ROUTE 5 STA. 235+58, RT


COLOR: WHITE BORDER AND TEXT (RETROREFLECTIVE)
 GREEN BACKGROUND (RETROREFLECTIVE)
 MATERIAL: 0.125" FLAT SHEET ALUMINUM

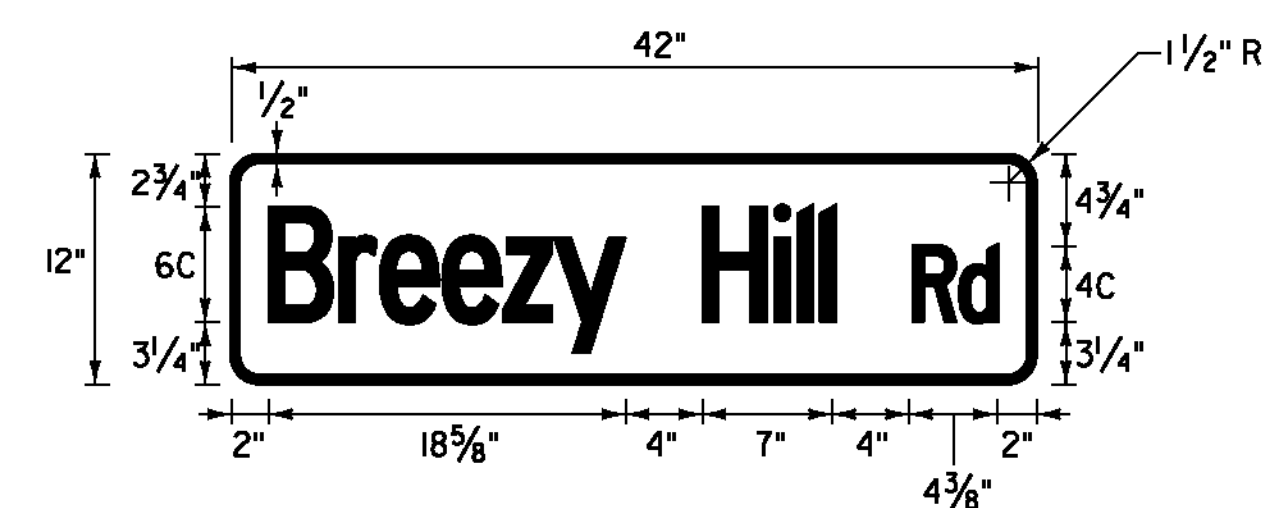

D3-1

LOCATION: ST. JOHNSBURY U.S. ROUTE 5 STA. 238+46, RT


COLOR: WHITE BORDER AND TEXT (RETROREFLECTIVE)
 GREEN BACKGROUND (RETROREFLECTIVE)
 MATERIAL: 0.125" FLAT SHEET ALUMINUM

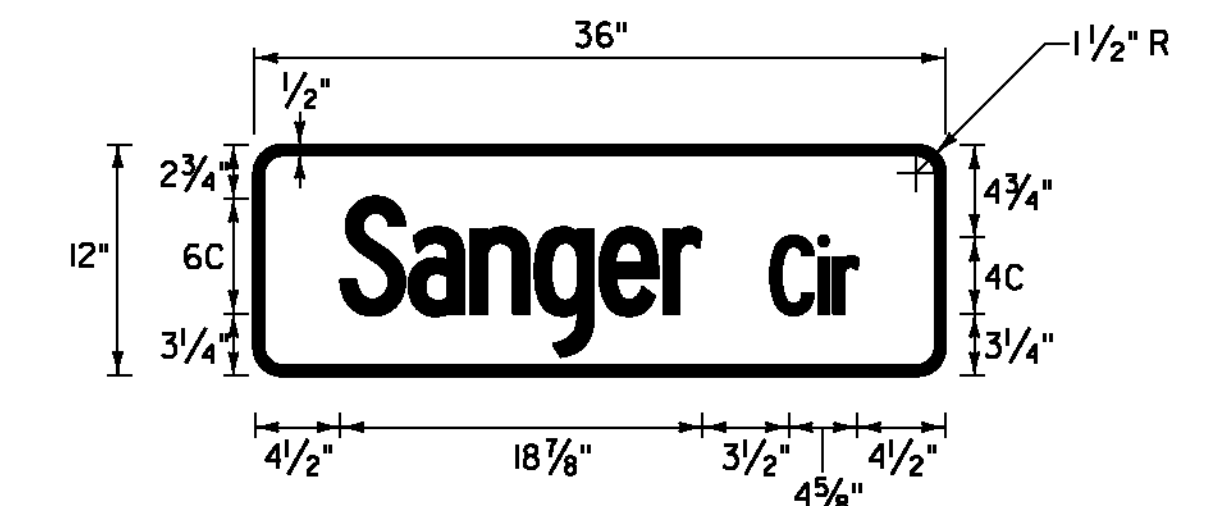

D3-1

LOCATION: ST. JOHNSBURY U.S. ROUTE 5 STA. 242+79, RT


COLOR: WHITE BORDER AND TEXT (RETROREFLECTIVE)
 GREEN BACKGROUND (RETROREFLECTIVE)
 MATERIAL: 0.125" FLAT SHEET ALUMINUM

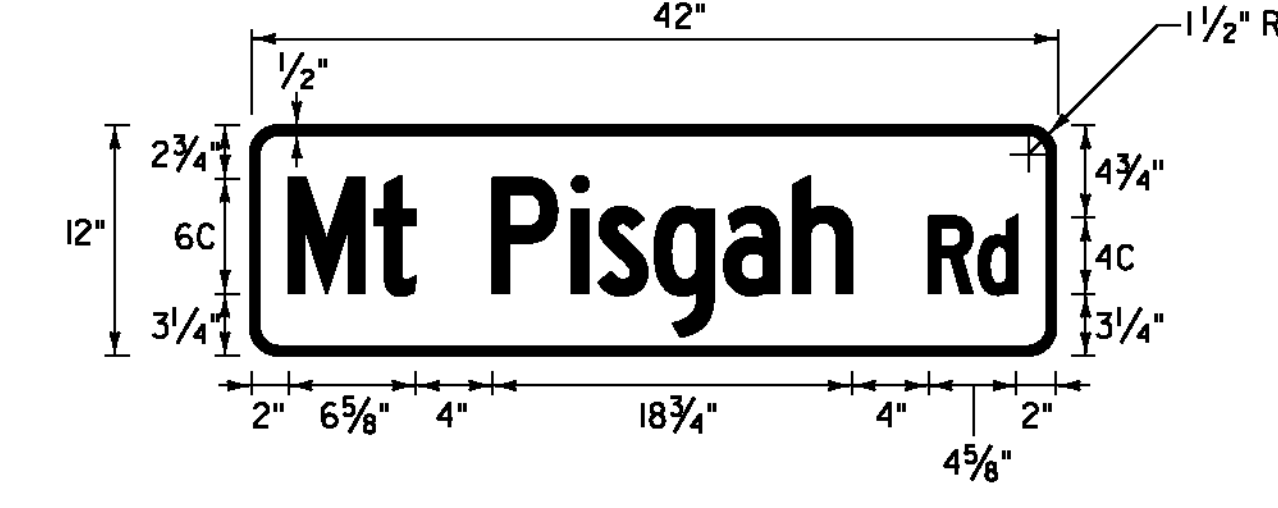

D3-1

LOCATION: ST. JOHNSBURY U.S. ROUTE 5 STA. 269+61, RT


COLOR: WHITE BORDER AND TEXT (RETROREFLECTIVE)
 GREEN BACKGROUND (RETROREFLECTIVE)
 MATERIAL: 0.125" FLAT SHEET ALUMINUM

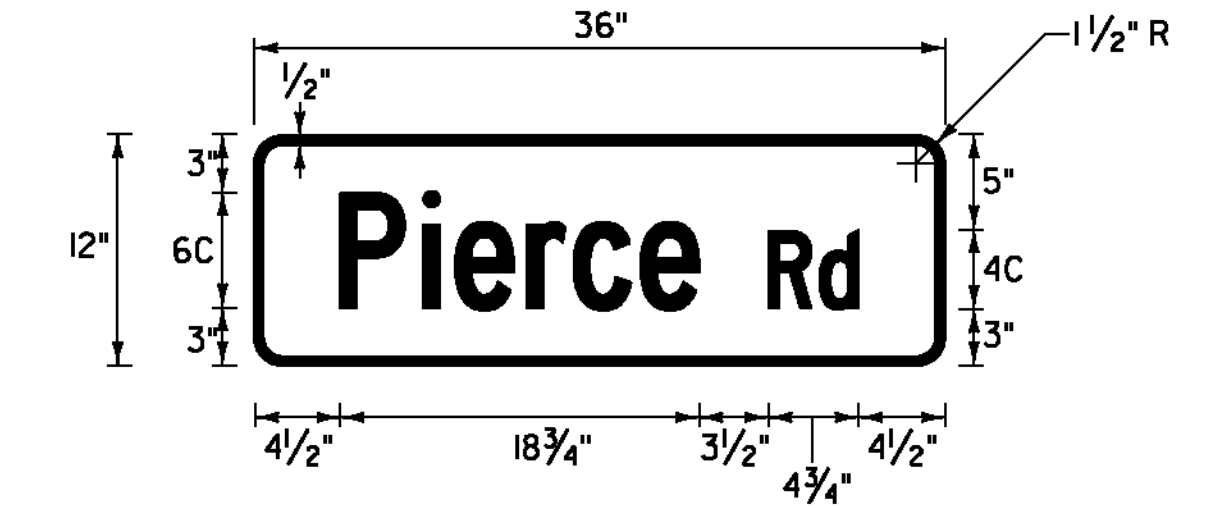

D3-1

LOCATION: ST. JOHNSBURY U.S. ROUTE 5 STA. 330+09, RT


COLOR: WHITE BORDER AND TEXT (RETROREFLECTIVE)
 GREEN BACKGROUND (RETROREFLECTIVE)
 MATERIAL: 0.125" FLAT SHEET ALUMINUM

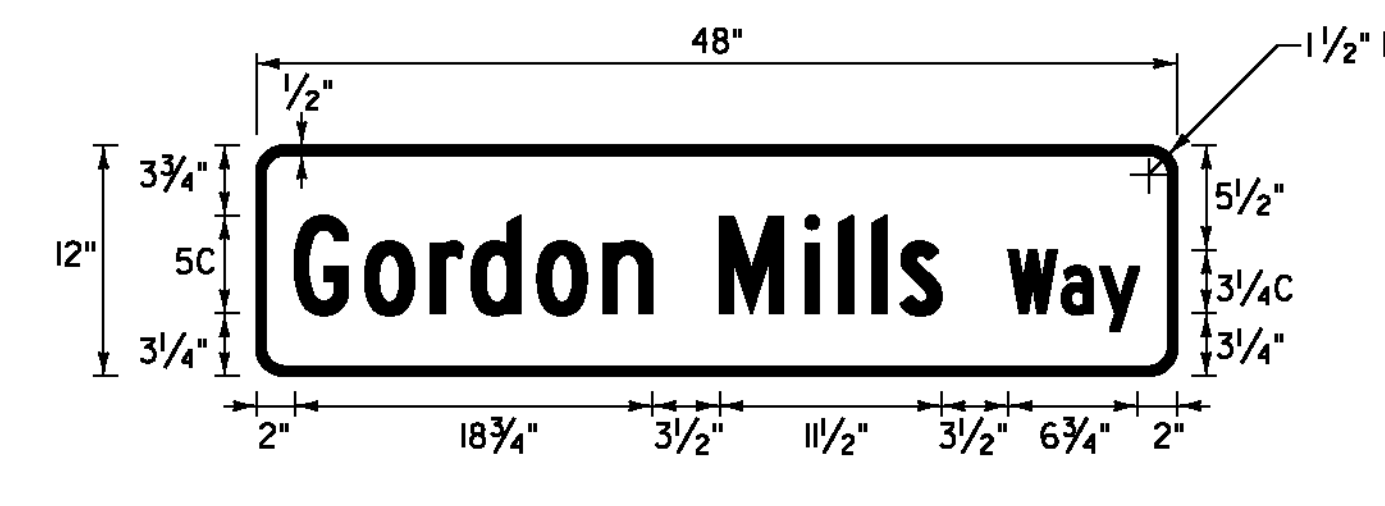

D3-1

LOCATION: ST. JOHNSBURY U.S. ROUTE 5 STA. 339+50, LT


COLOR: WHITE BORDER AND TEXT (RETROREFLECTIVE)
 GREEN BACKGROUND (RETROREFLECTIVE)
 MATERIAL: 0.125" FLAT SHEET ALUMINUM

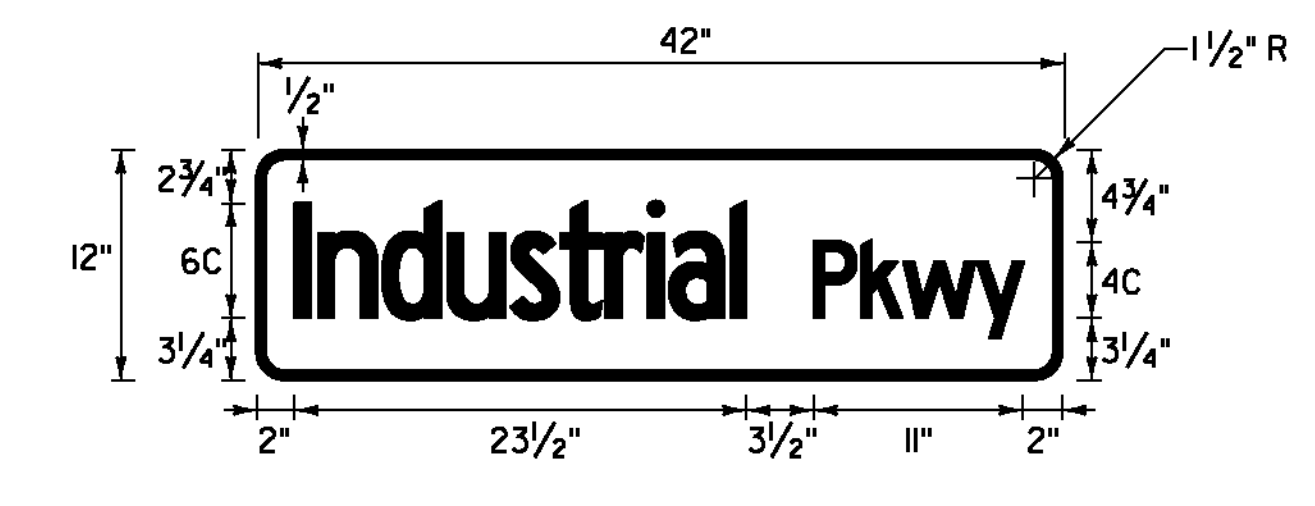

D3-1

LOCATION: ST. JOHNSBURY U.S. ROUTE 5 STA. 394+22, LT
 LYNDON U.S. ROUTE 5 STA. 43+92, LT


COLOR: WHITE BORDER AND TEXT (RETROREFLECTIVE)
 GREEN BACKGROUND (RETROREFLECTIVE)
 MATERIAL: 0.125" FLAT SHEET ALUMINUM

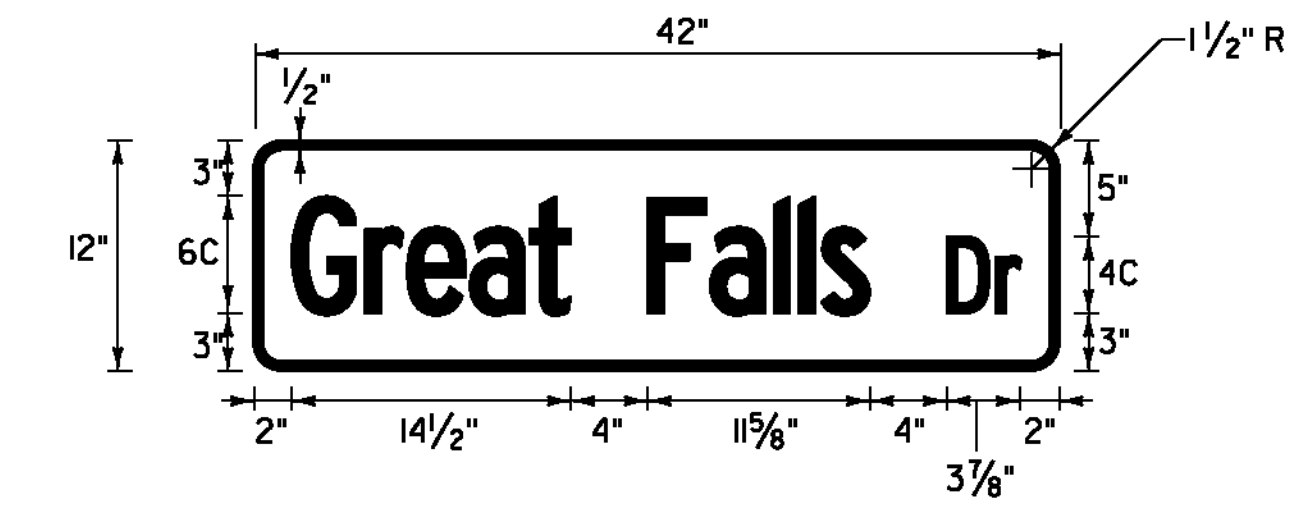

D3-1

LOCATION: LYNDON U.S. ROUTE 5 STA. 8+20, RT


COLOR: WHITE BORDER AND TEXT (RETROREFLECTIVE)
 GREEN BACKGROUND (RETROREFLECTIVE)
 MATERIAL: 0.125" FLAT SHEET ALUMINUM

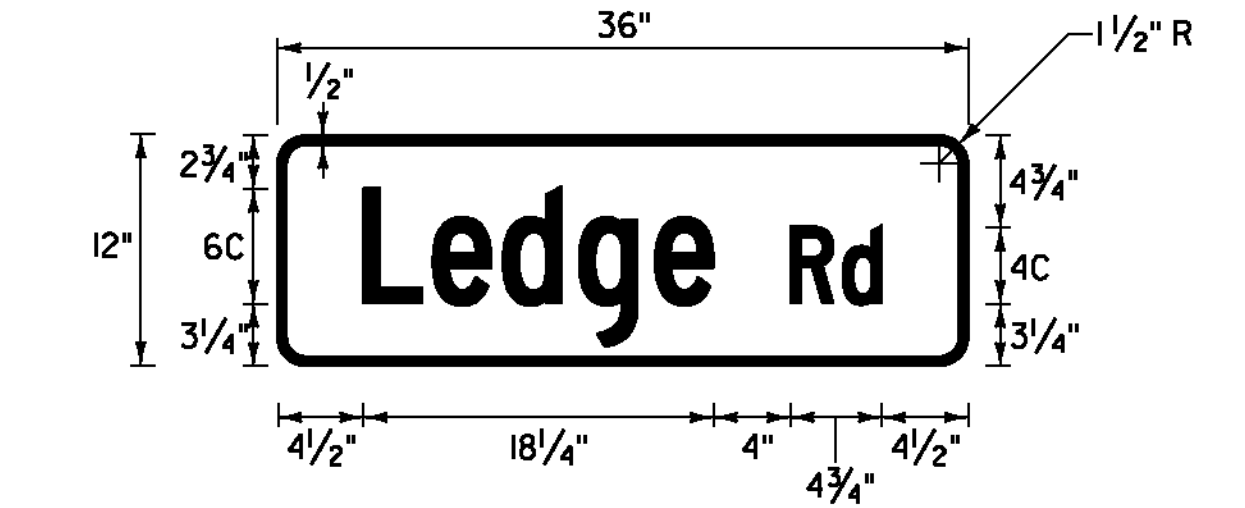

D3-1

LOCATION: LYNDON U.S. ROUTE 5 STA. 59+78, RT

COLOR: WHITE BORDER AND TEXT (RETROREFLECTIVE)
 GREEN BACKGROUND (RETROREFLECTIVE)
 MATERIAL: 0.125" FLAT SHEET ALUMINUM

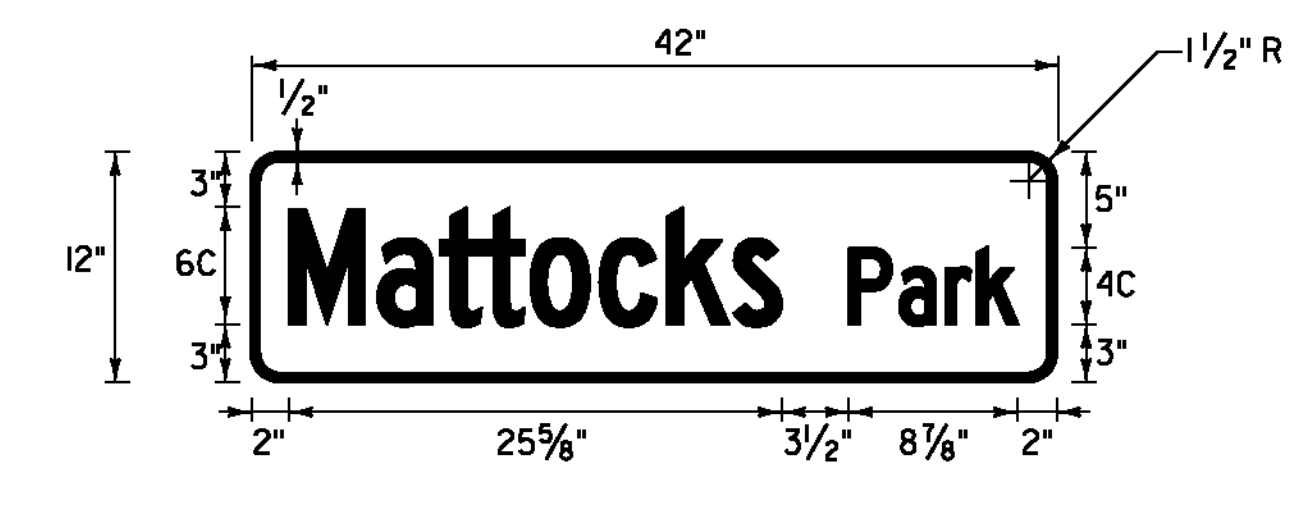

D3-1

LOCATION: LYNDON U.S. ROUTE 5 STA. 60+77, RT

COLOR: WHITE BORDER AND TEXT (RETROREFLECTIVE)
 GREEN BACKGROUND (RETROREFLECTIVE)
 MATERIAL: 0.125" FLAT SHEET ALUMINUM

NOT TO SCALE

**TRAFFIC SIGN
 DETAIL
 SHEET #1**



PROJECT NAME: ST. JOHNSBURY-LYNDON	FILE NAME: p10c262.dgn	PLOT DATE: 10/17/2013
PROJECT NUMBER: STP 2928(1)	PROJECT LEADER: JLL	DRAWN BY: STANTEC
	DESIGNED BY: MCF	CHECKED BY: JLL
	IPARM FILE: p10c262isd01.i	SHEET 122 OF 133

NOTE: SEE TRAFFIC SIGN NOTES ON SHEET 126.