

TEMPORARY 4 INCH WHITE LINE, PAINT
 DURABLE 4 INCH WHITE LINE (OPTION ITEM)
 82+36 TO 84+51 SOLID RT (JUG HANDLE)
 82+42 TO 83+68 SOLID LT
 82+75 TO 84+33 SOLID RT
 84+51 TO 86+50 SOLID RT
 85+03 TO 86+50 SOLID LT

TEMPORARY 4 INCH YELLOW LINE, PAINT
 DURABLE 4 INCH YELLOW LINE (OPTION ITEM)
 82+42 TO 83+63 SOLID LT
 82+42 TO 83+77 SOLID RT
 82+72 TO 84+33 SOLID RT (JUG HANDLE)
 83+63 TO 84+33 DOUBLE SOLID LT TO RT
 83+77 TO 84+33 DOUBLE SOLID RT
 84+75 TO 86+50 DOUBLE SOLID LT
 84+75 TO 86+50 DOUBLE SOLID RT

TEMPORARY 8 INCH WHITE LINE, PAINT
 DURABLE 8 INCH WHITE LINE (OPTION ITEM)
 82+41 TO 82+72 SOLID RT (JUG HANDLE)
 82+41 TO 82+75 SOLID RT
 82+45 TO 82+75 SOLID RT (DIAGONALS)


DURABLE 8 INCH YELLOW LINE (OPTION ITEM)
 84+85 TO 86+50 CL (DIAGONALS)

TEMPORARY 24 INCH STOP BAR, PAINT
 DURABLE 24 INCH STOP BAR (OPTION ITEM)
 84+33 TO 84+51 RT (JUG HANDLE)

TEMPORARY LETTER OR SYMBOL, PAINT
 DURABLE LETTER OR SYMBOL (OPTION ITEM)
 84+42 RT "STOP" (JUG HANDLE)

PAINTED CURB
 82+42 TO 82+72 LT & RT
 83+86 TO 84+16 LT & RT

REMOVING SIGNS
 AS SHOWN - 2

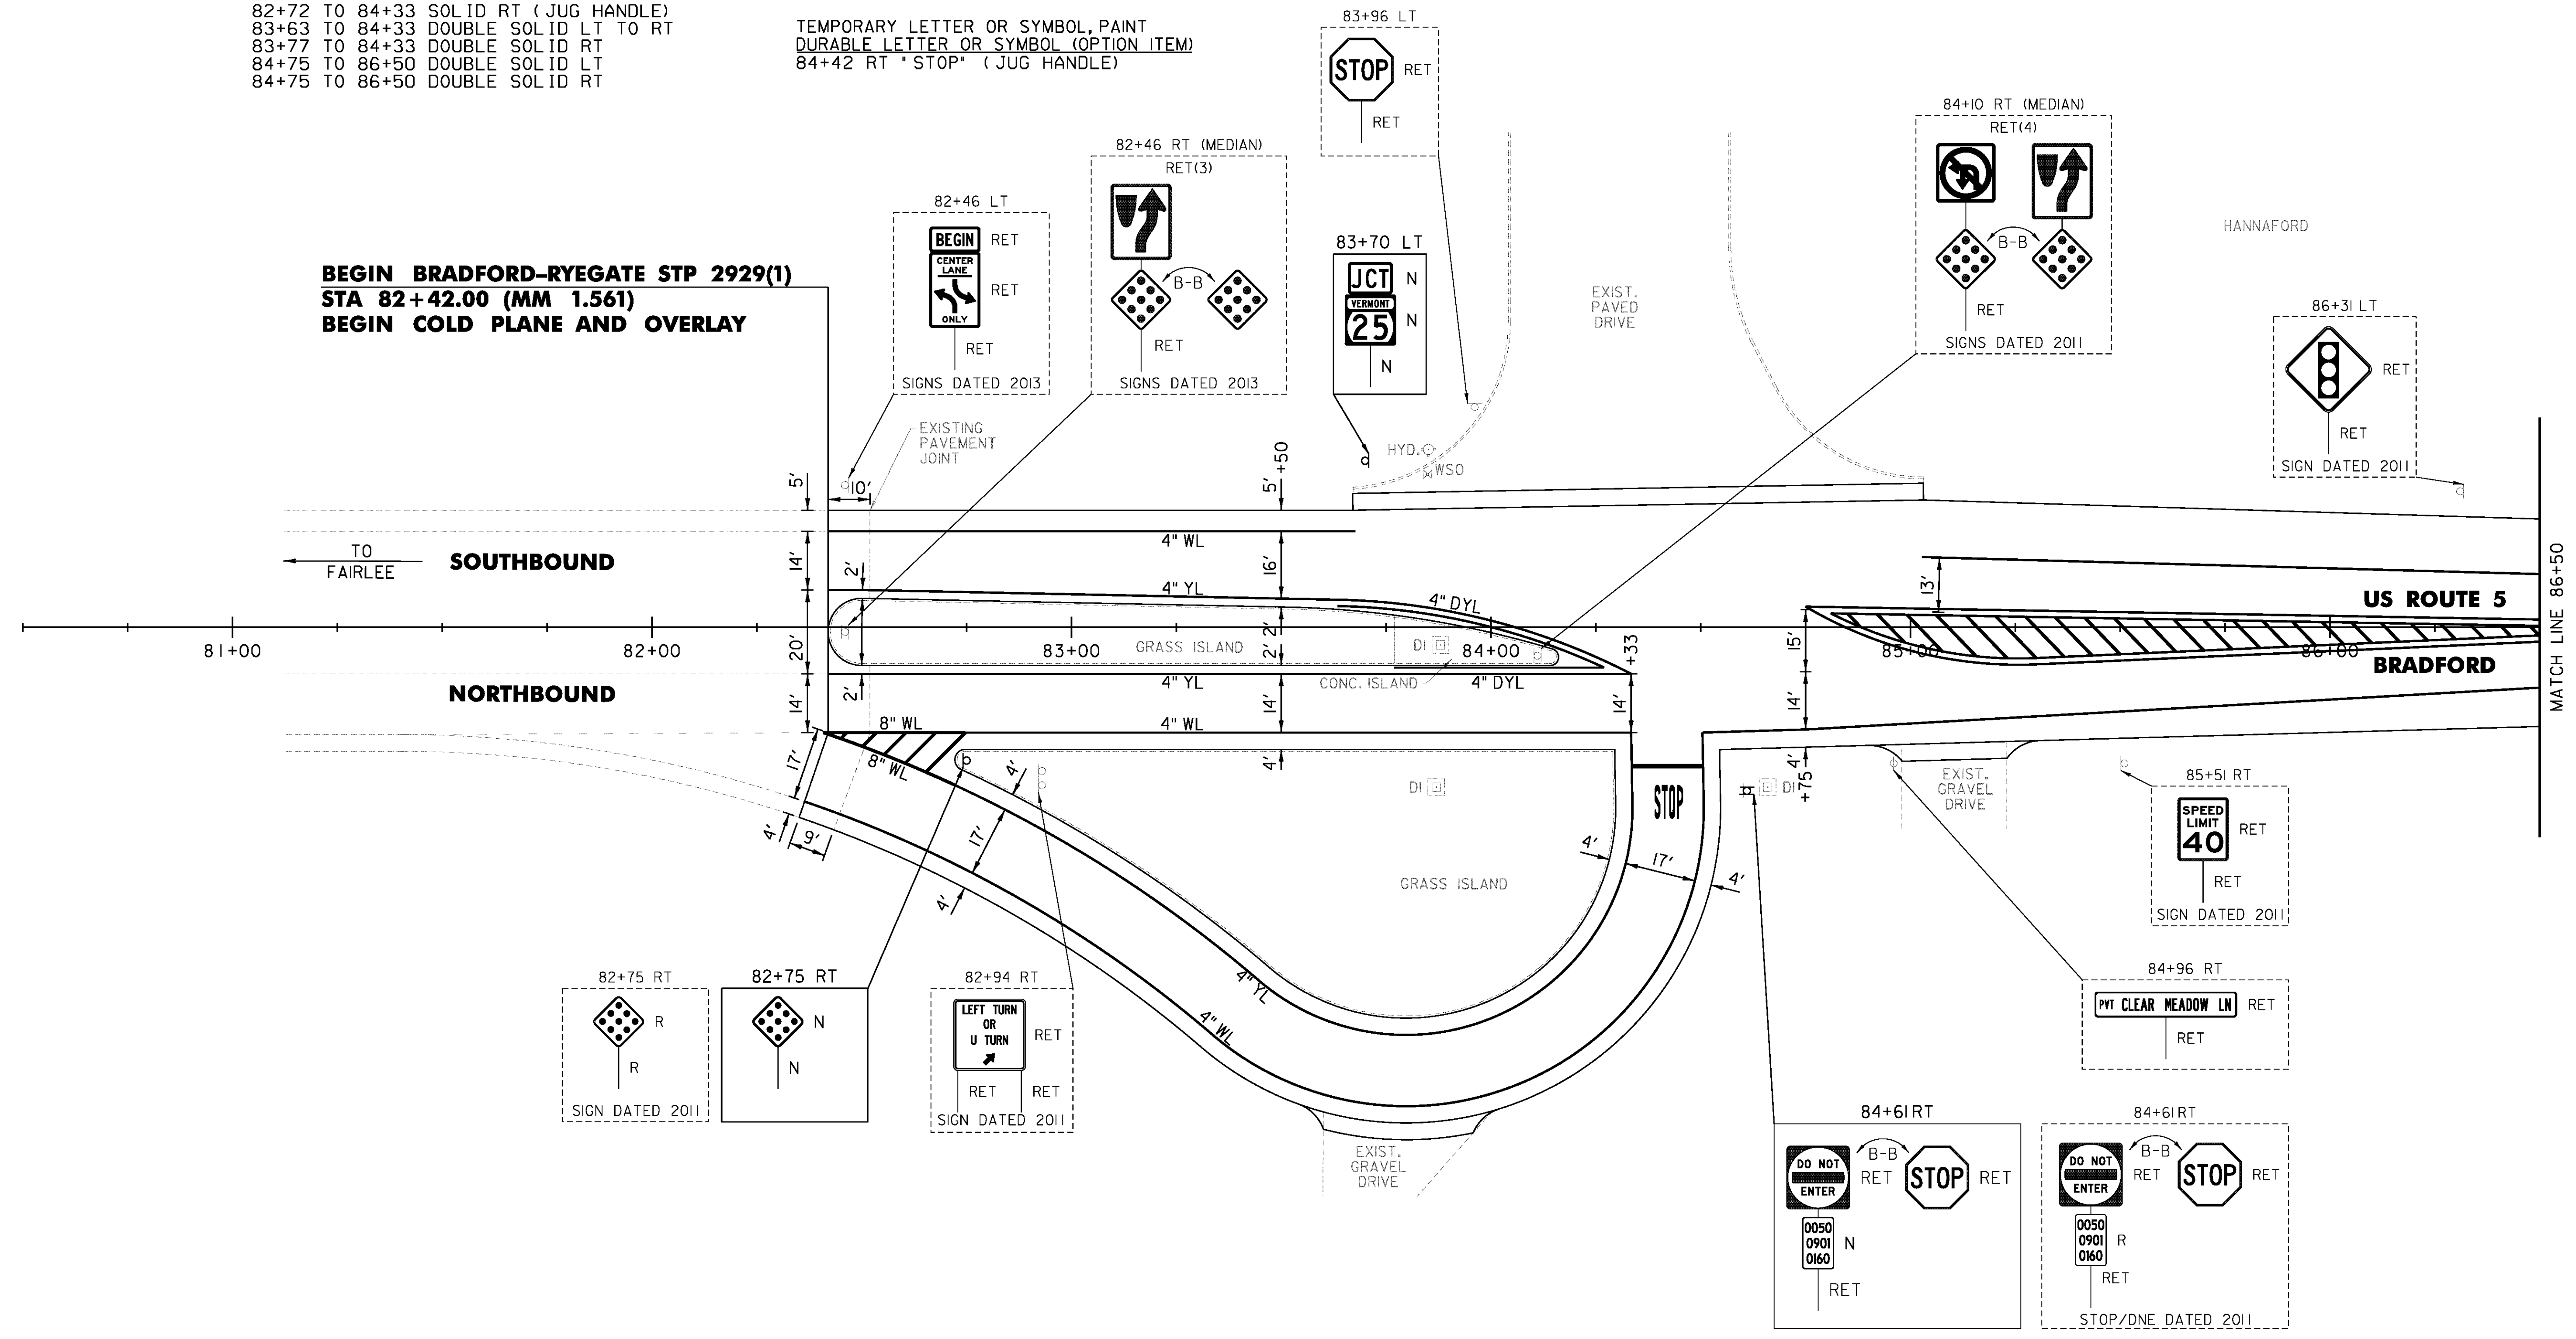

BEGIN BRADFORD-RYEGATE STP 2929(1)
STA 82+42.00 (MM 1.561)
BEGIN COLD PLANE AND OVERLAY

NOT TO SCALE

PROJECT NAME: BRADFORD-RYEGATE
 PROJECT NUMBER: STP 2929(1)

FILE NAME: z10c264bdr.dgn
 PROJECT LEADER: P. SHEDD
 DESIGNED BY: N. LEMAY
 US 5 PLAN SHEET 1

PLOT DATE: 2/4/2016
 DRAWN BY: W. GORDON
 CHECKED BY: P. SHEDD
 SHEET 59 OF 239